




## LEGEND:

-  MANHOLE REHABILITATION
-  SANITARY SEWER - LINING
-  SANITARY SEWER - REPLACEMENT
-  MANHOLE REPLACEMENT
-  6" WM - REMOVAL & REPLACEMENT
-  APPROX. HYDRANT ASSEMBLY LOCATION

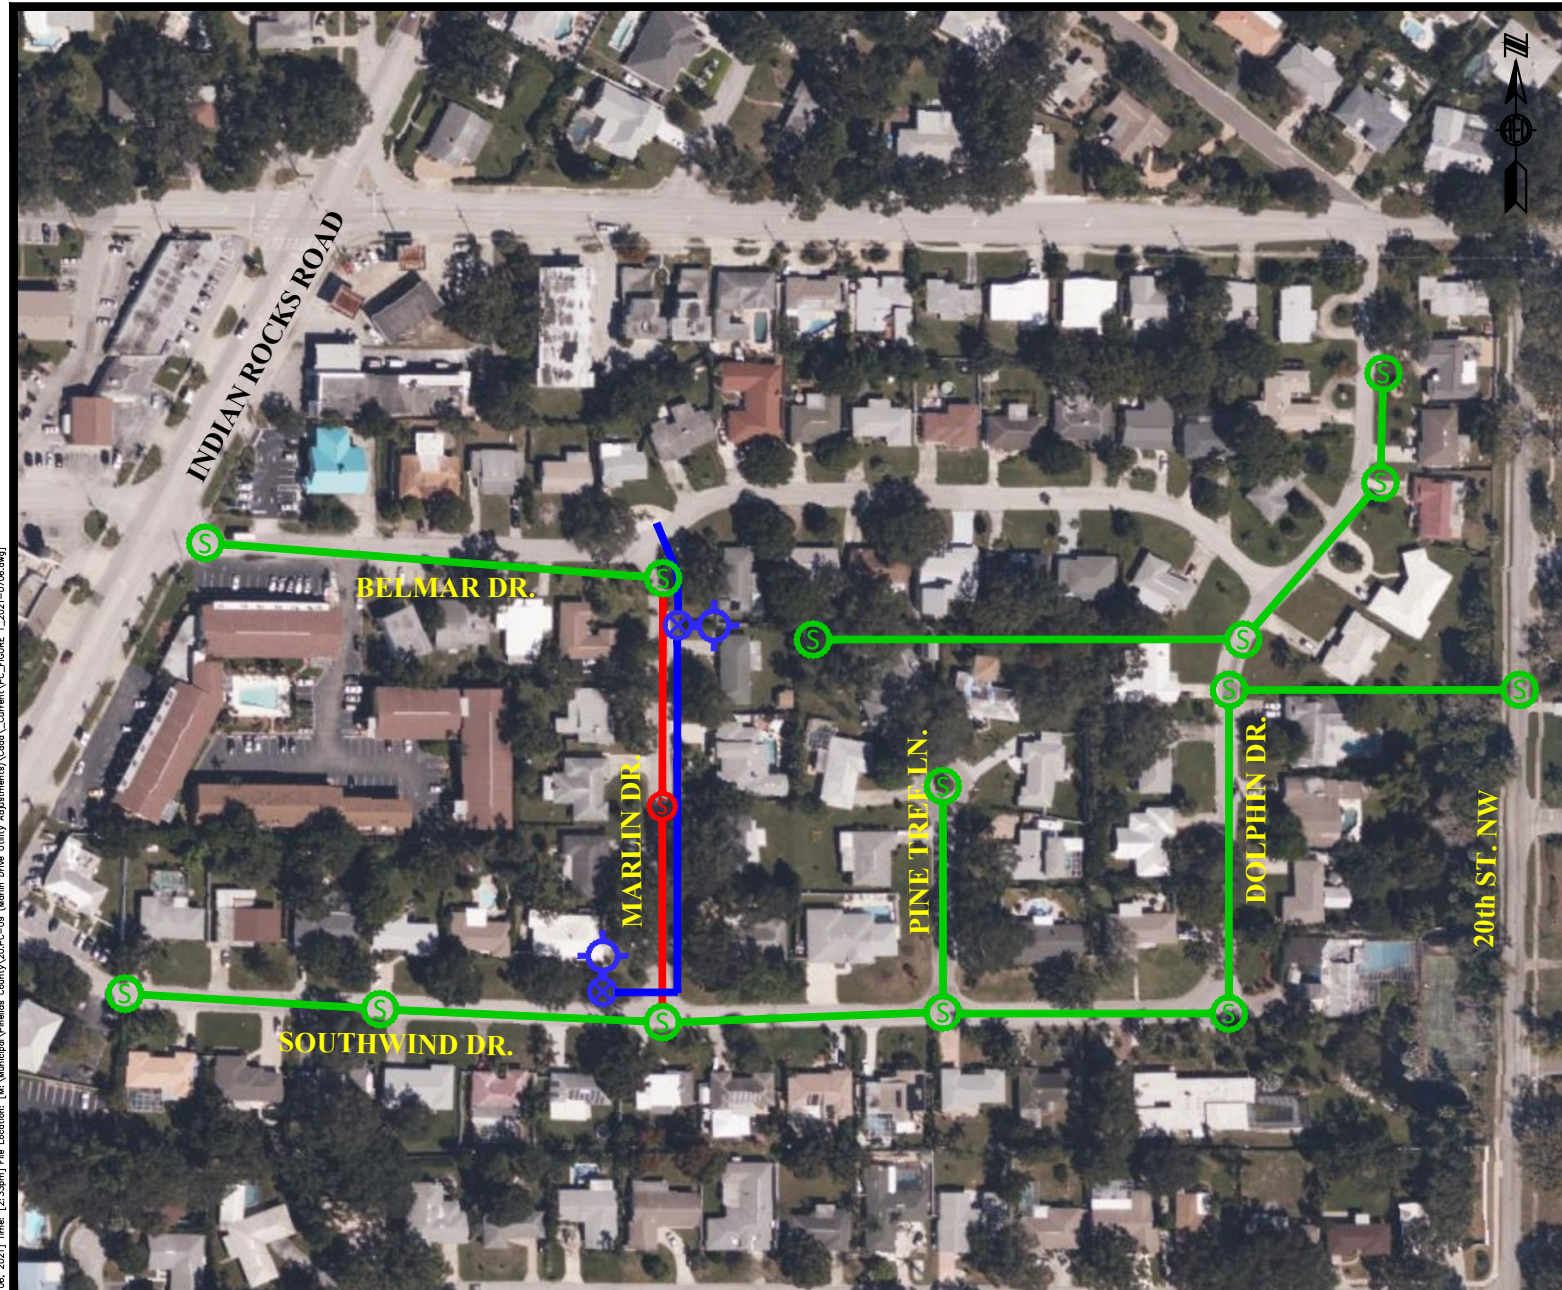

**ADVANCED**  
ENGINEERING & DESIGN, INC.  
CIVIL • MUNICIPAL • SITE DESIGN • PERMITTING • PLANNING  
3931 68TH AVENUE NORTH • PINELLAS PARK, FL 33781 • Phone: 727.526.9158 • Fax: 727.527.9683 • www.aed-fl.com

PINELLAS COUNTY

## MARLIN DRIVE UTILITY IMPROVEMENTS

|           |        |             |          |
|-----------|--------|-------------|----------|
| DRAWN:    | S.AT.  | SCALE:      | 1"=200'  |
| DESIGNED: | W.G.R. | DATE:       | 7/6/2021 |
| APPROVED: | W.G.R. | PROJECT NO. | 20.PC-09 |
|           |        |             | <b>1</b> |