



SECTION(S) 09, TOWNSHIP 29 SOUTH, RANGE 16 EAST

PINELLAS COUNTY MAP

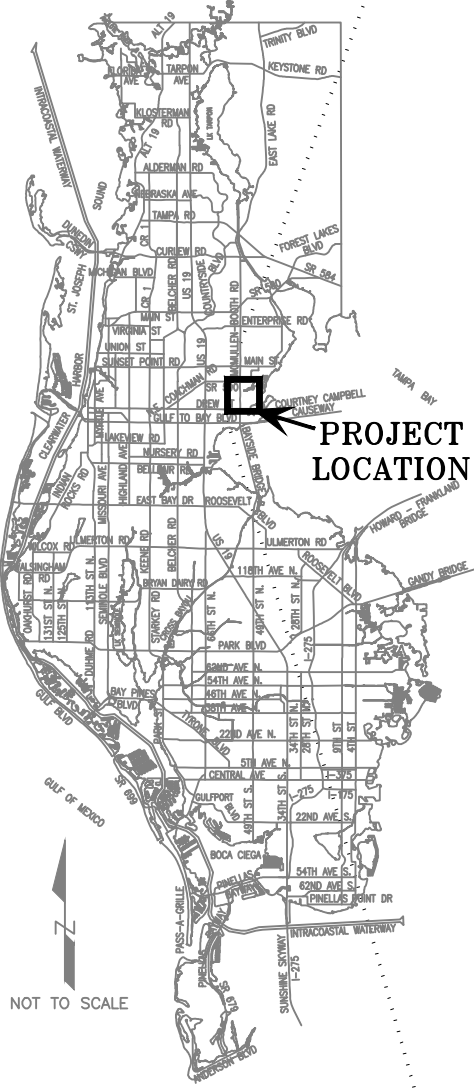

PROJECT LOCATION

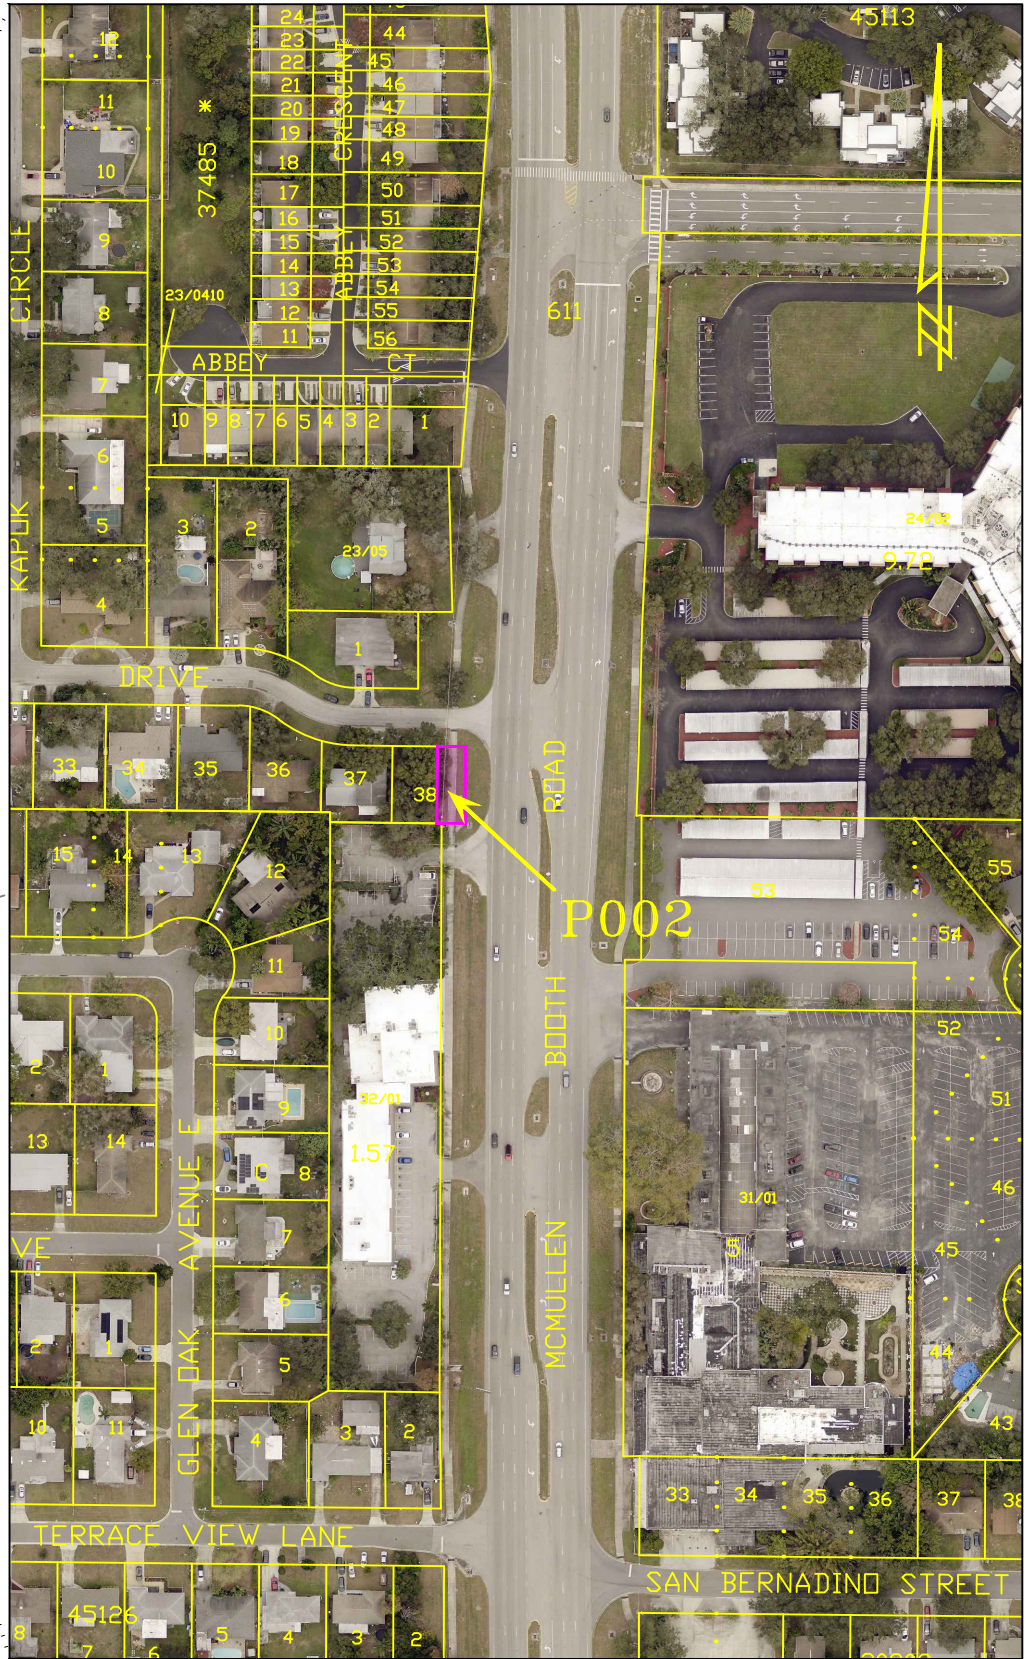

P002

SCALE IN FEET 1" = 200'



**KAPOK KOVE DRIVE AT
McMULLEN BOOTH RD
(C.R. 611)
SURPLUS PARCELS**

EXHIBIT NOT A SURVEY PARCEL P002
PID: 001851B
P002_Exhibit.dwg

DATE: 08/06/2025
PHOTOGRAPHY DATE: 02/24
SURVEY FILE NO.: 1753
SHEET: 01 of 01

S:\Divisions\Survey\SFN Projects\sf1753\dwg\P002_Exhibit.dwg, Aug 06, 2025 - 10:17am