



LOCATION MAP

SCALE: 1"=400'

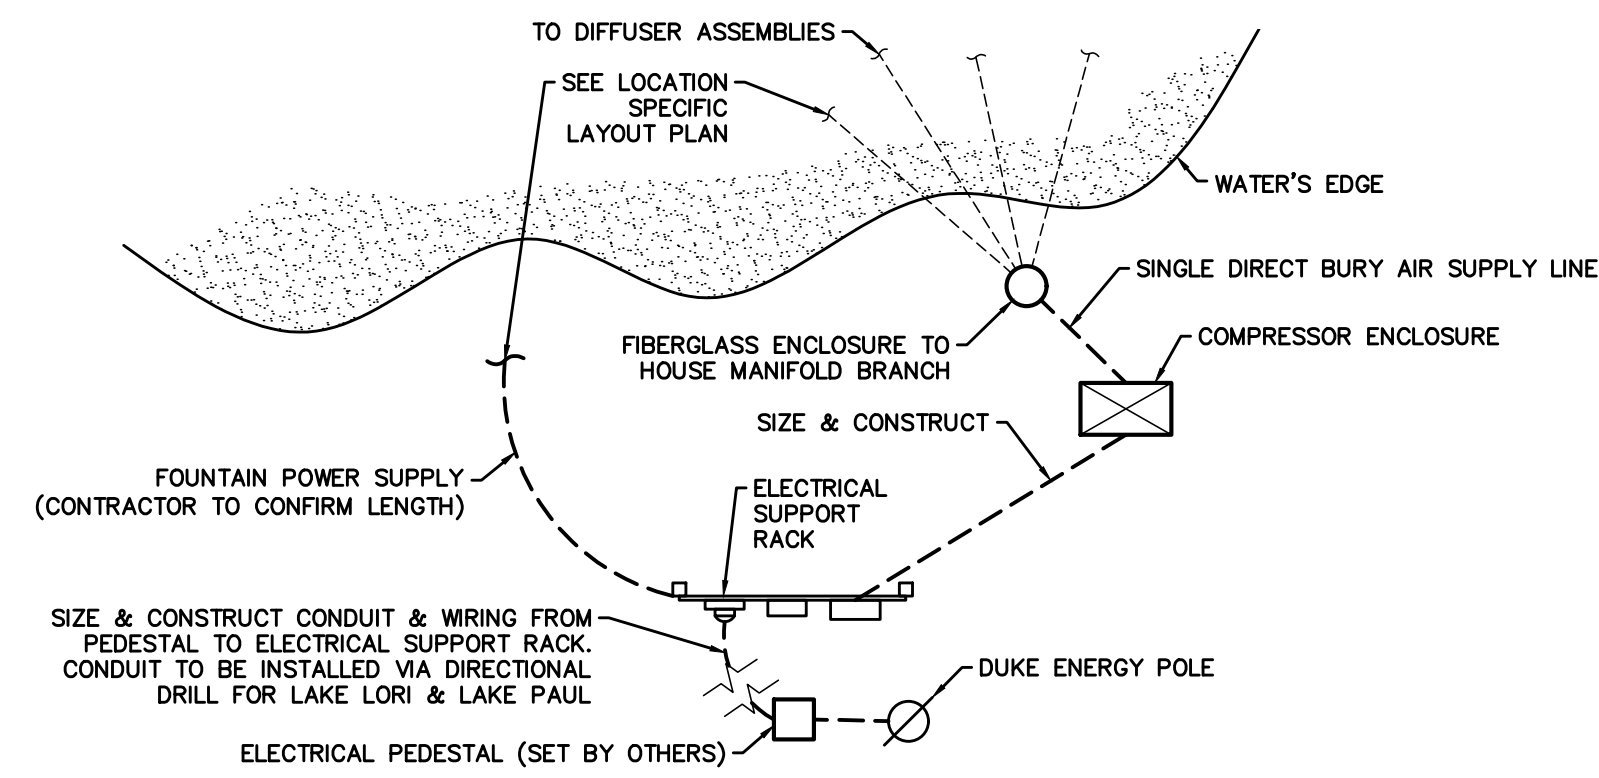

TYPICAL APPURTENANCE LAYOUT


NOT TO SCALE

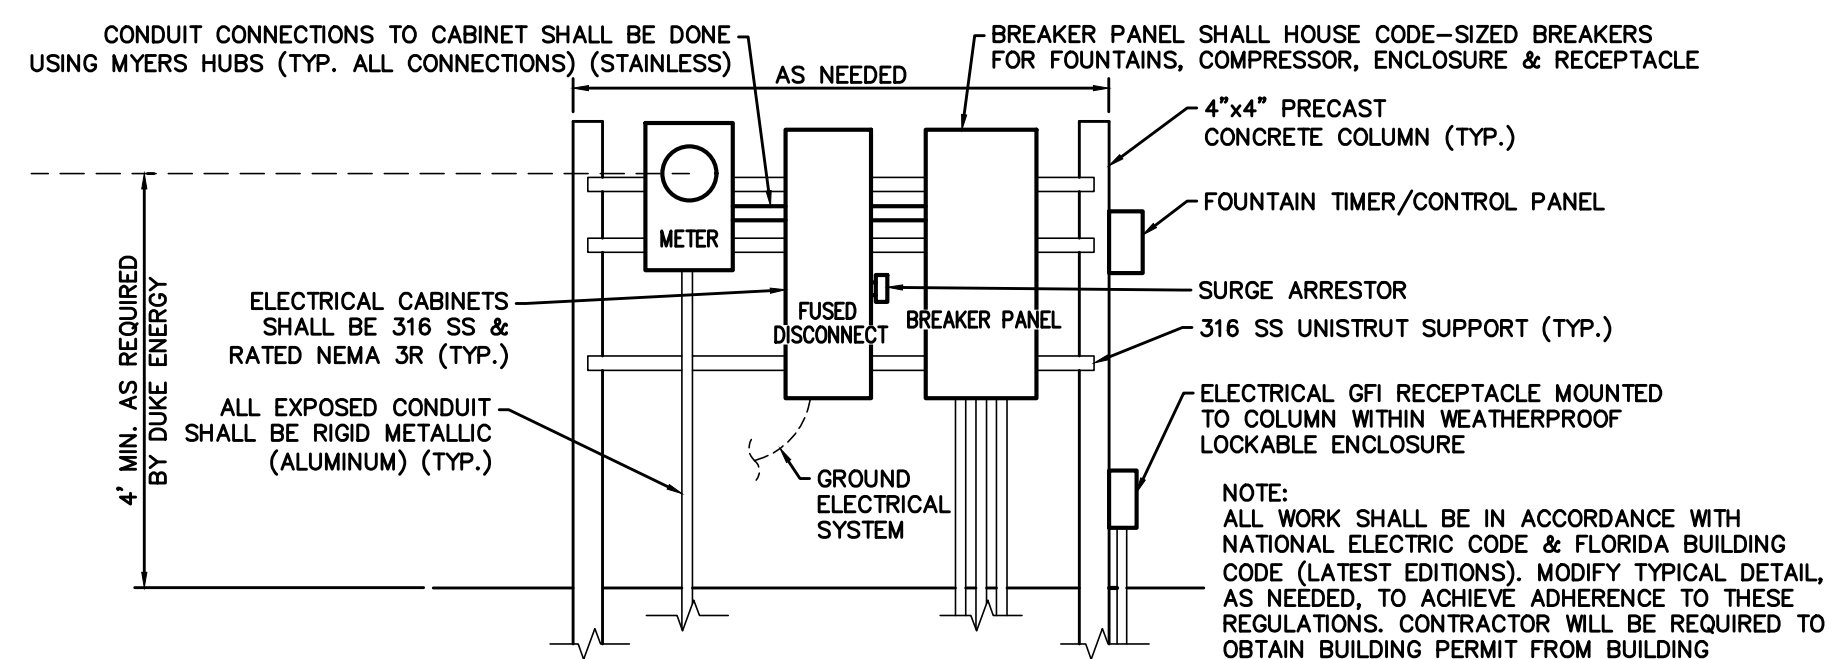

TYPICAL ELECTRICAL SUPPORT RACK DETAIL


NOT TO SCALE

- LEGEND:**
- FLOATING FOUNTAIN (WITH MOORING ASSEMBLY)
 - DIFFUSER ASSEMBLY
 - WEIGHTED AIRLINE
 - POWER CABLE
 - BURIED ELECTRICAL
 - ELECTRICAL SUPPORT RACK
 - UTILITY PEDESTAL (SET BY DUKE ENERGY)
 - EXISTING LAKE BOTTOM ELEVATION (AS PROVIDED BY TOWN STAFF)

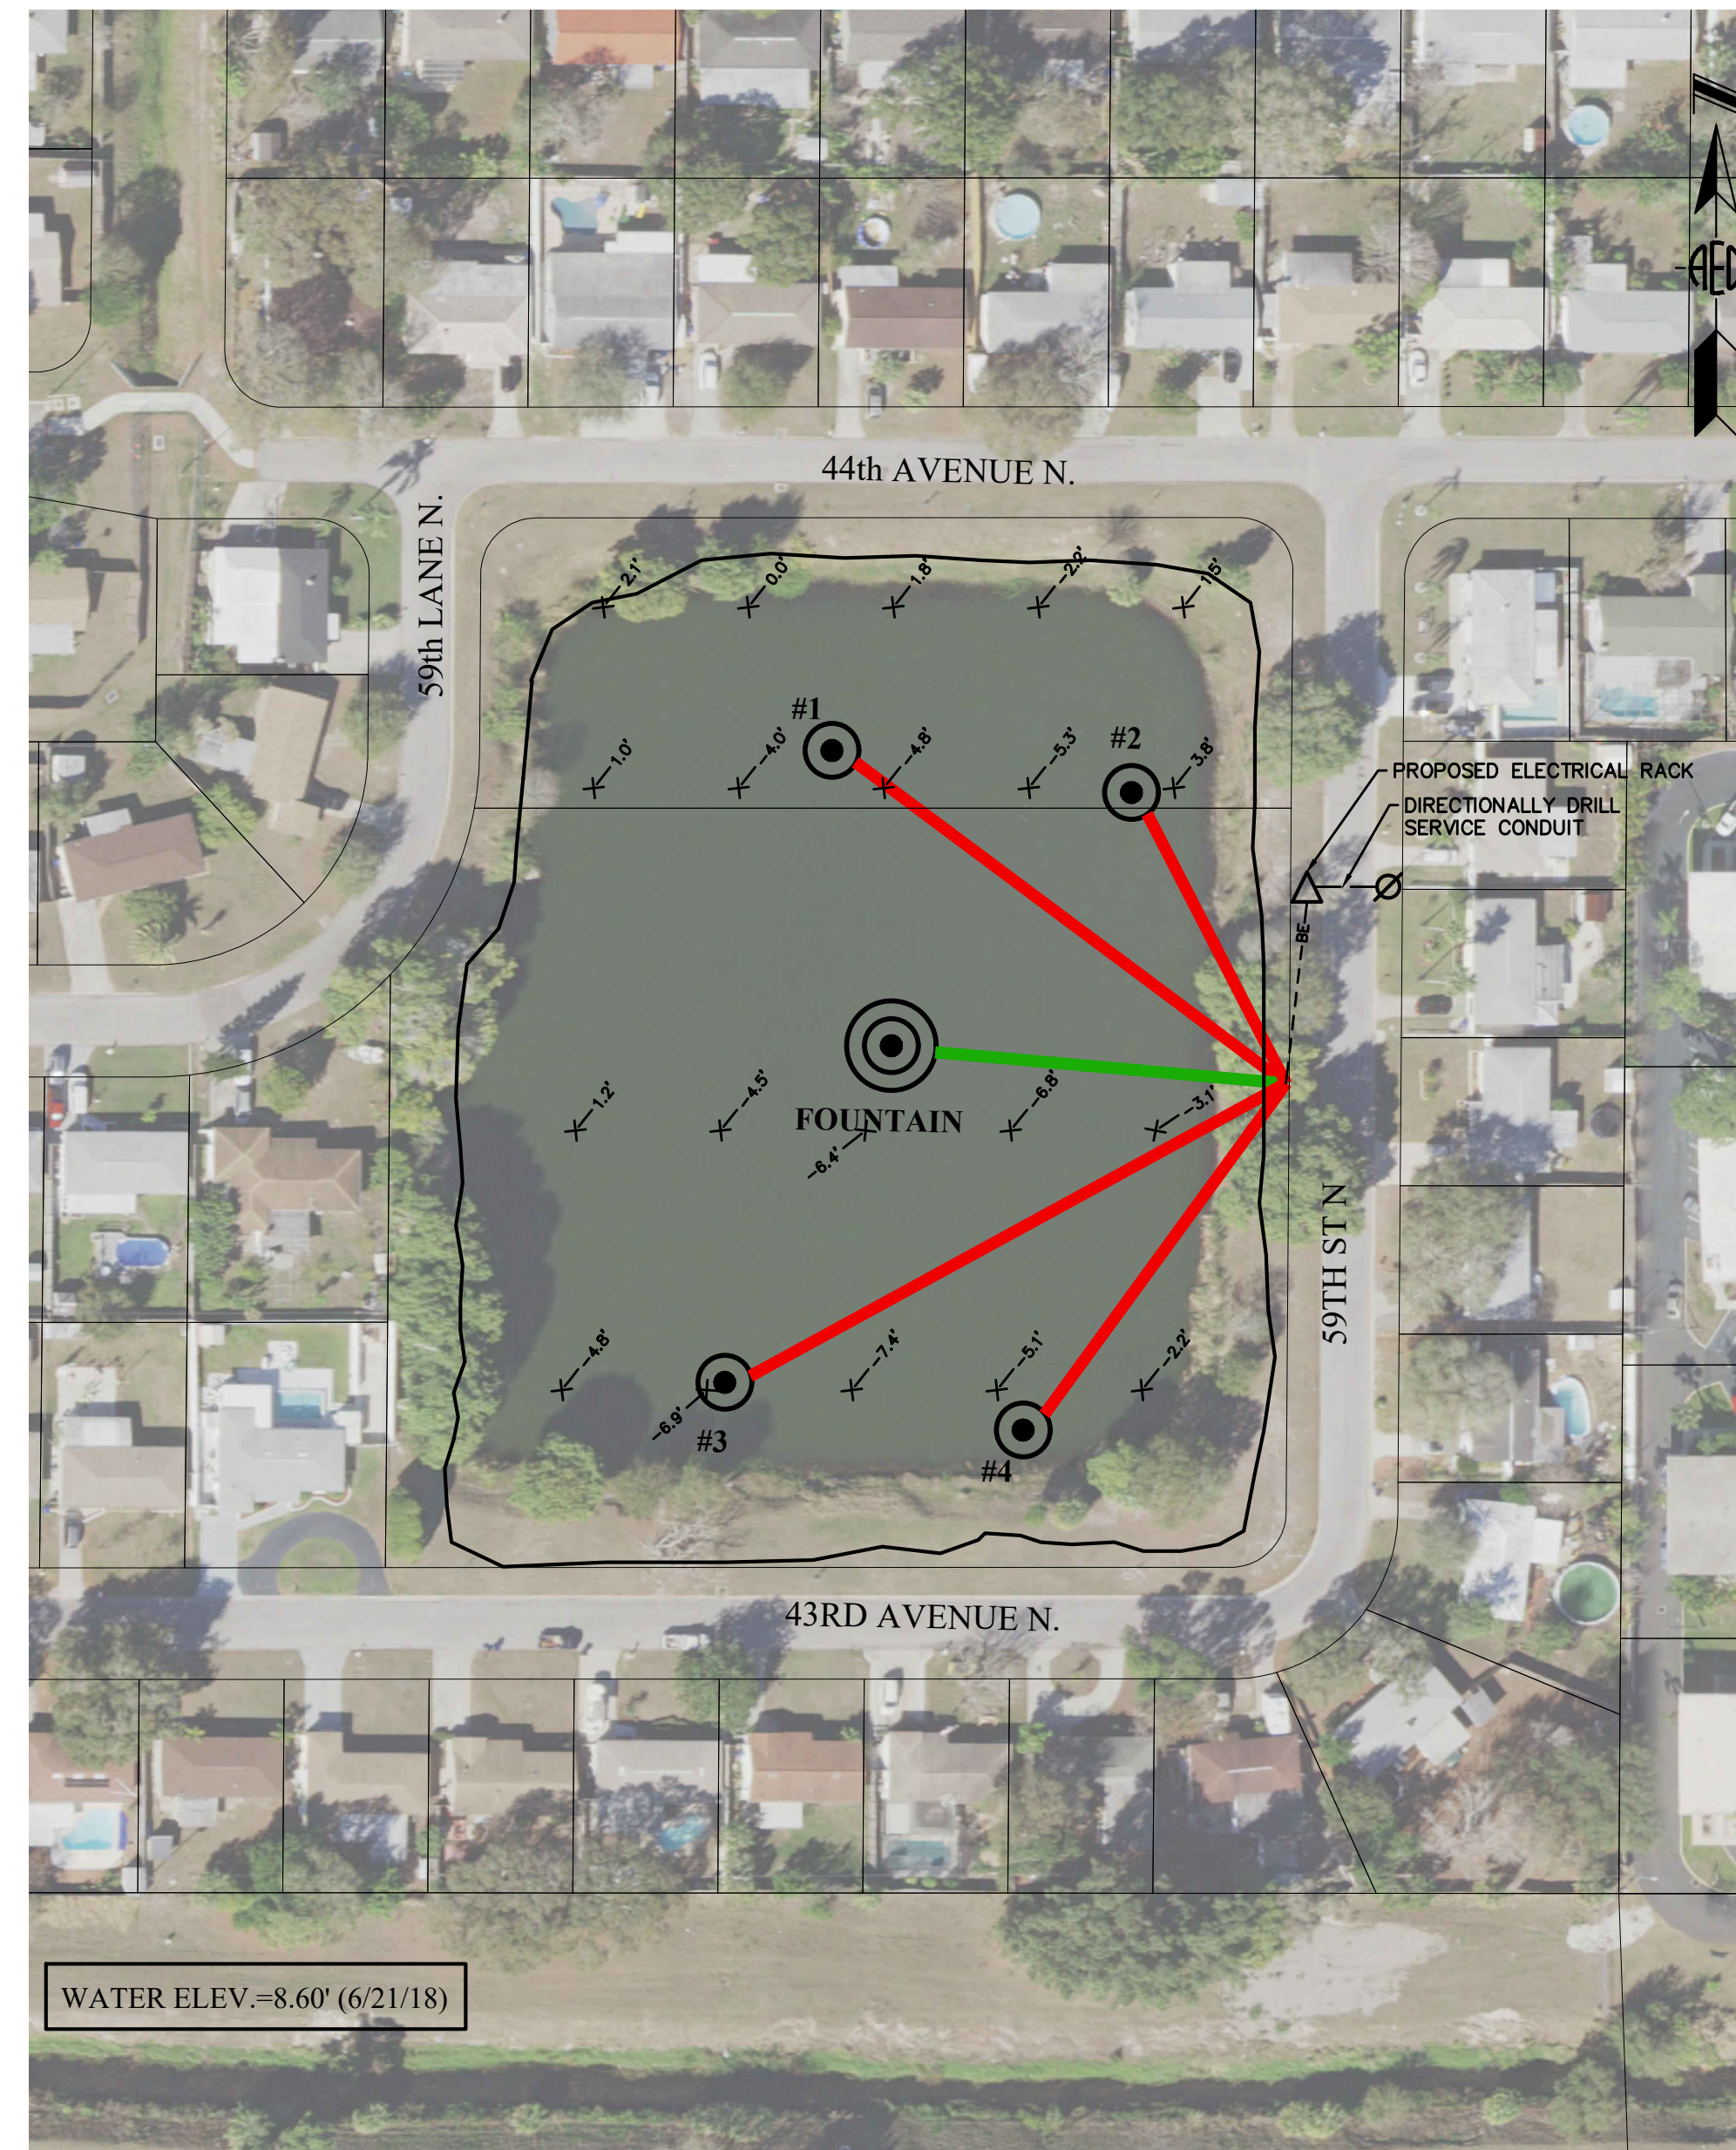

LAKE LORI FOUNTAIN/DIFFUSER LAYOUT

SCALE: 1"=75'

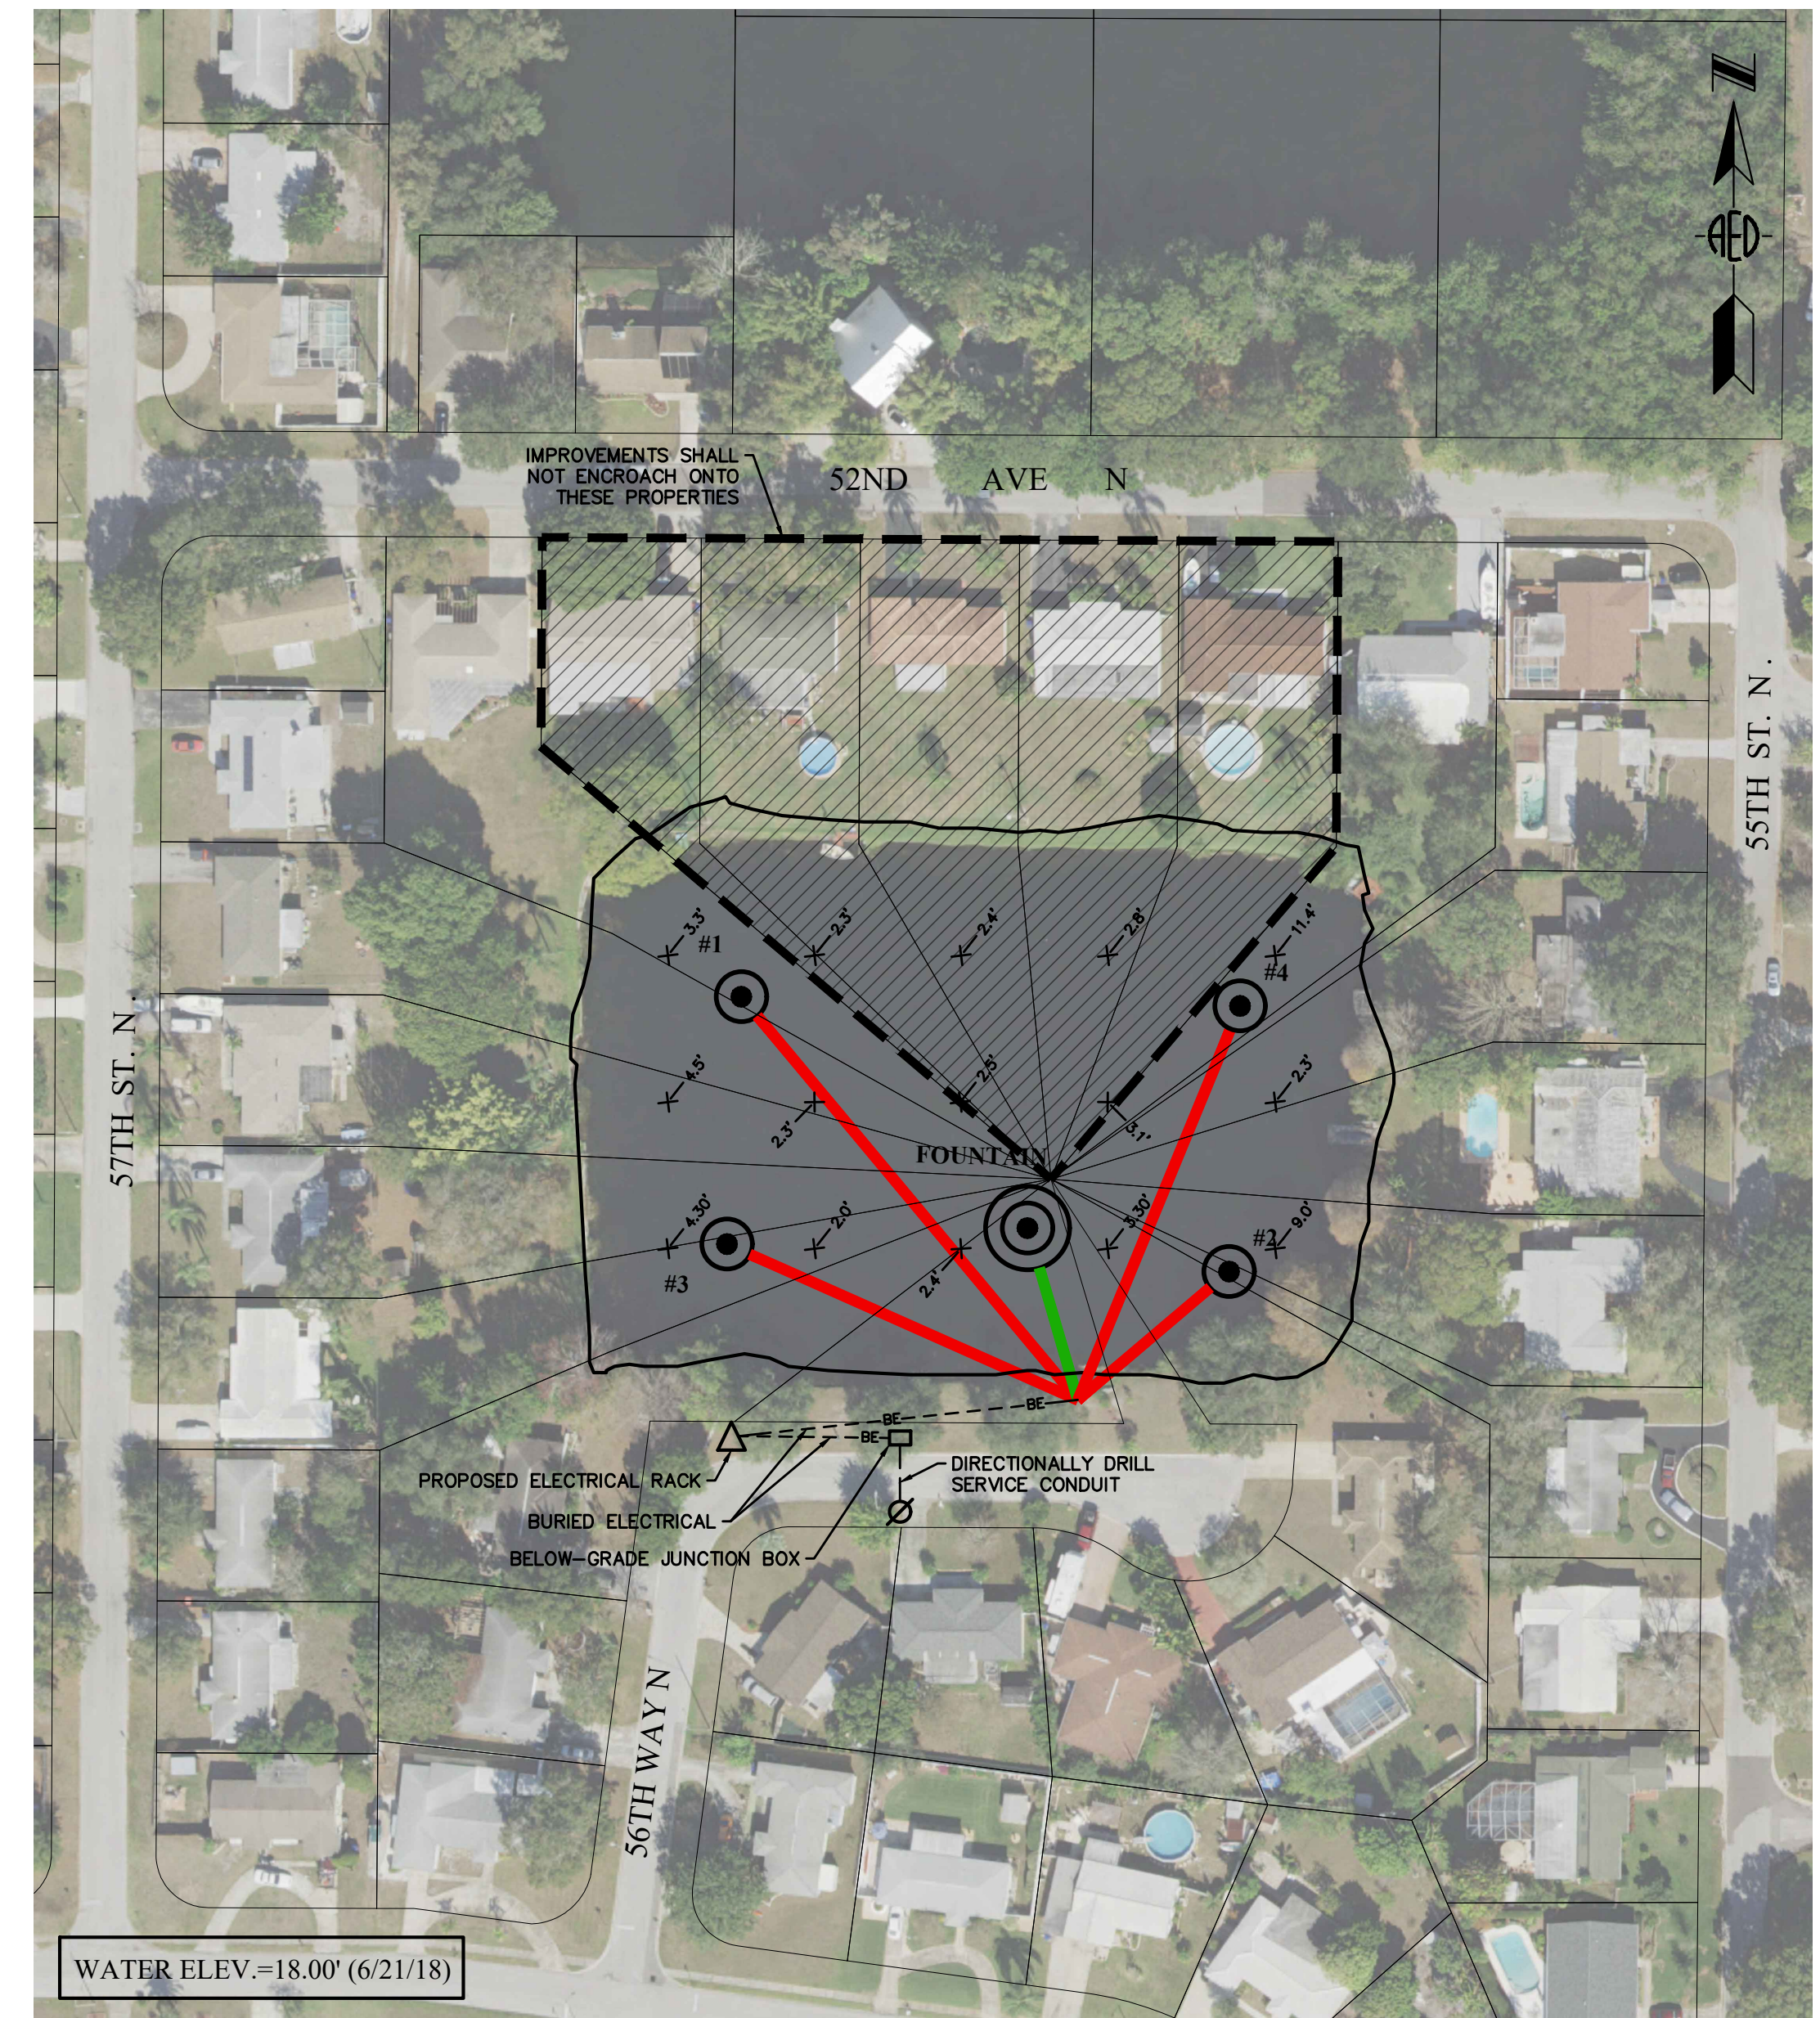

LAKE PAUL FOUNTAIN/DIFFUSER LAYOUT

SCALE: 1"=75'

NO.	REVISIONS	BY	DATE

SCALE:	AS SHOWN
DRAWN:	S.A.T.
DESIGNED:	J.V.K.
APPROVED:	W.G.R.

ADVANCED
ENGINEERING & DESIGN, INC.
CIVIL • MUNICIPAL • SITE DESIGN • PERMITTING • PLANNING
3931 68TH AVENUE NORTH • PINELLAS PARK, FL 33781 • Phone: 727.526.9158 • Fax: 727.527.9683 • www.aed-ll.com

TOWN OF KENNETH CITY
STORMWATER LAKES WATER QUALITY PROJECT

PROJECT PLAN

DATE:	7/2/18
PROJECT NO:	15-KC-21
SHEET NO:	01000-2