


EXHIBIT A: PROJECT AERIAL

REPLACEMENT PIPE

OBSTRUCTED PIPE

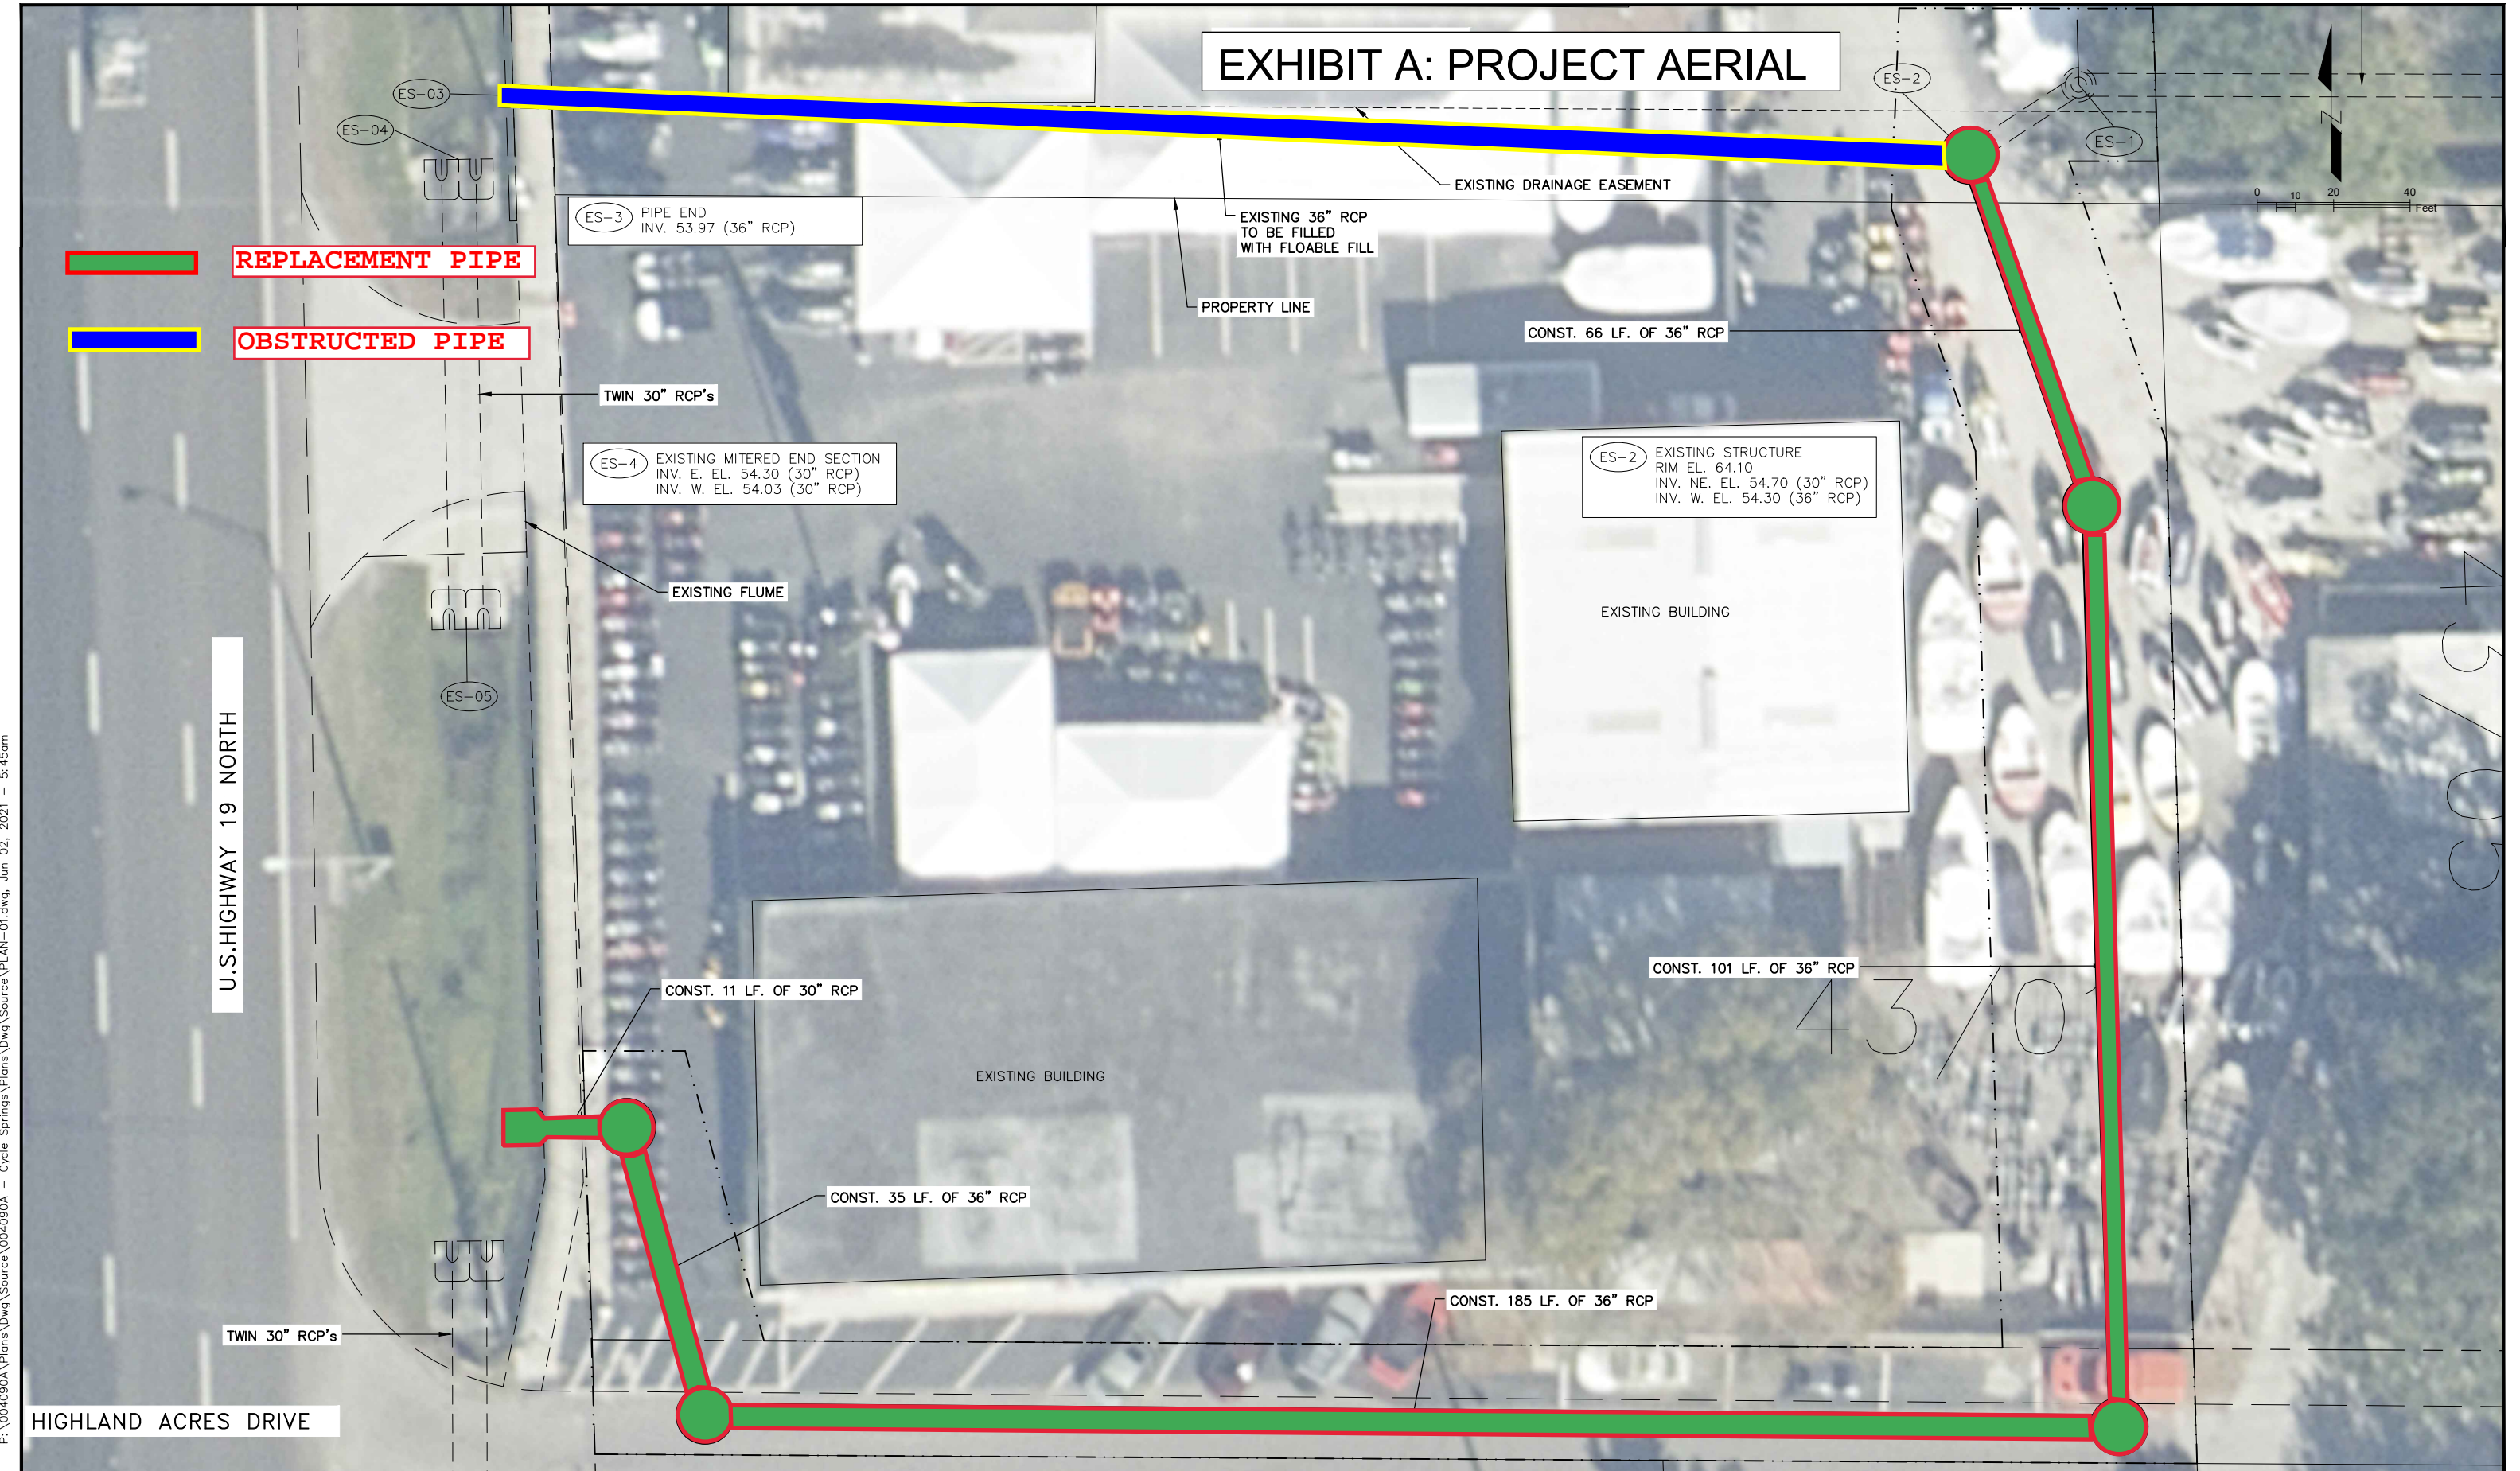

P:\004090A\Plans\Dwg\Source\004090A - Cycle Springs\Plans\Dwg\Source\PLAN-01.dwg, Jun 02, 2021 - 5:45am

CO/CA

43/10

DESIGNED	F.W.R.		PROJECT:	DESCRIPTION:	PUBLIC WORKS 14 S. FT. HARRISON AVE., CLEARWATER, FL 33756	APPROVED BY:	DATE:
DRAWN	F.W.R.		CYCLE SPRINGS PIPE RELOCATION	EXHIBIT A		PAUL A. BELLHORN, P.E. FLA. LIC. NO. 31343	11/18
CHECKED	P.A.B.		ALIGNMENT # 11				PROJECT NO. 004090A
REV. NO.	DATE	DESCRIPTION	REV. BY	CHECKED	DATE	SHEET: 1 OF 1	