



PINELLAS COUNTY MAP

SECTION(S) 18 , TOWNSHIP 28 SOUTH, RANGE 16 EAST

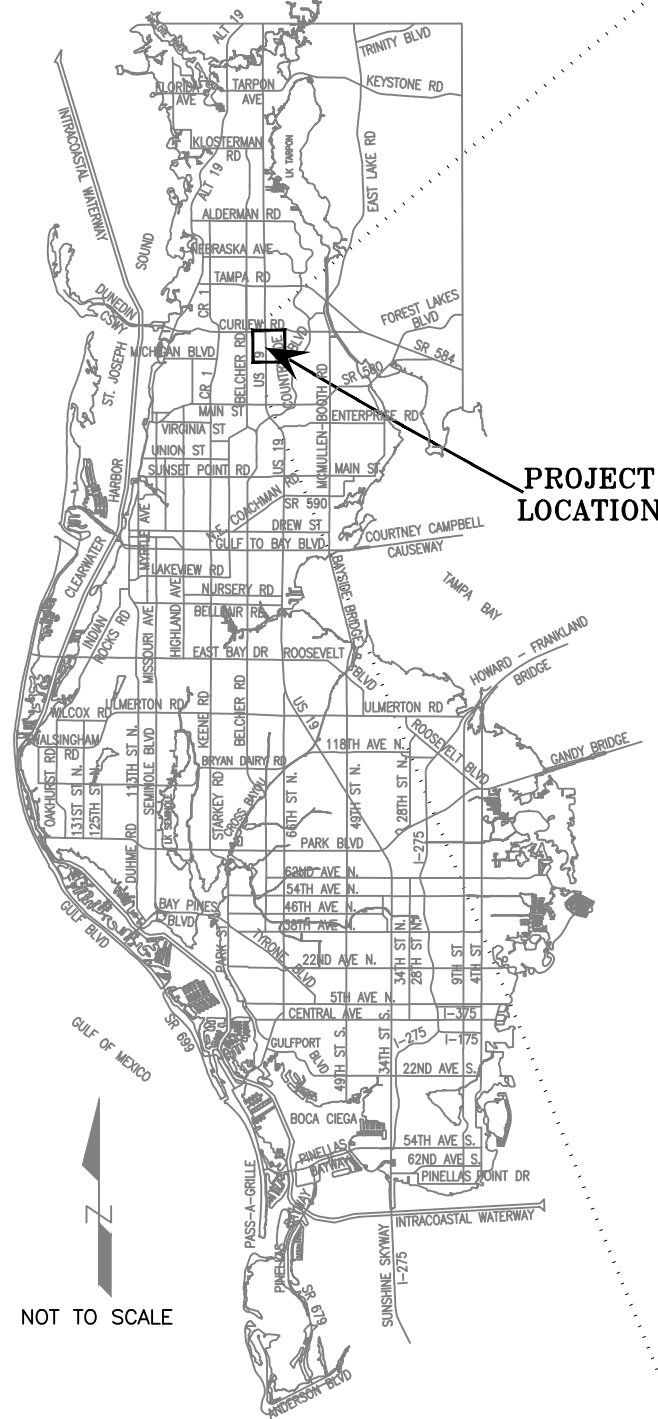

PROJECT LOCATION

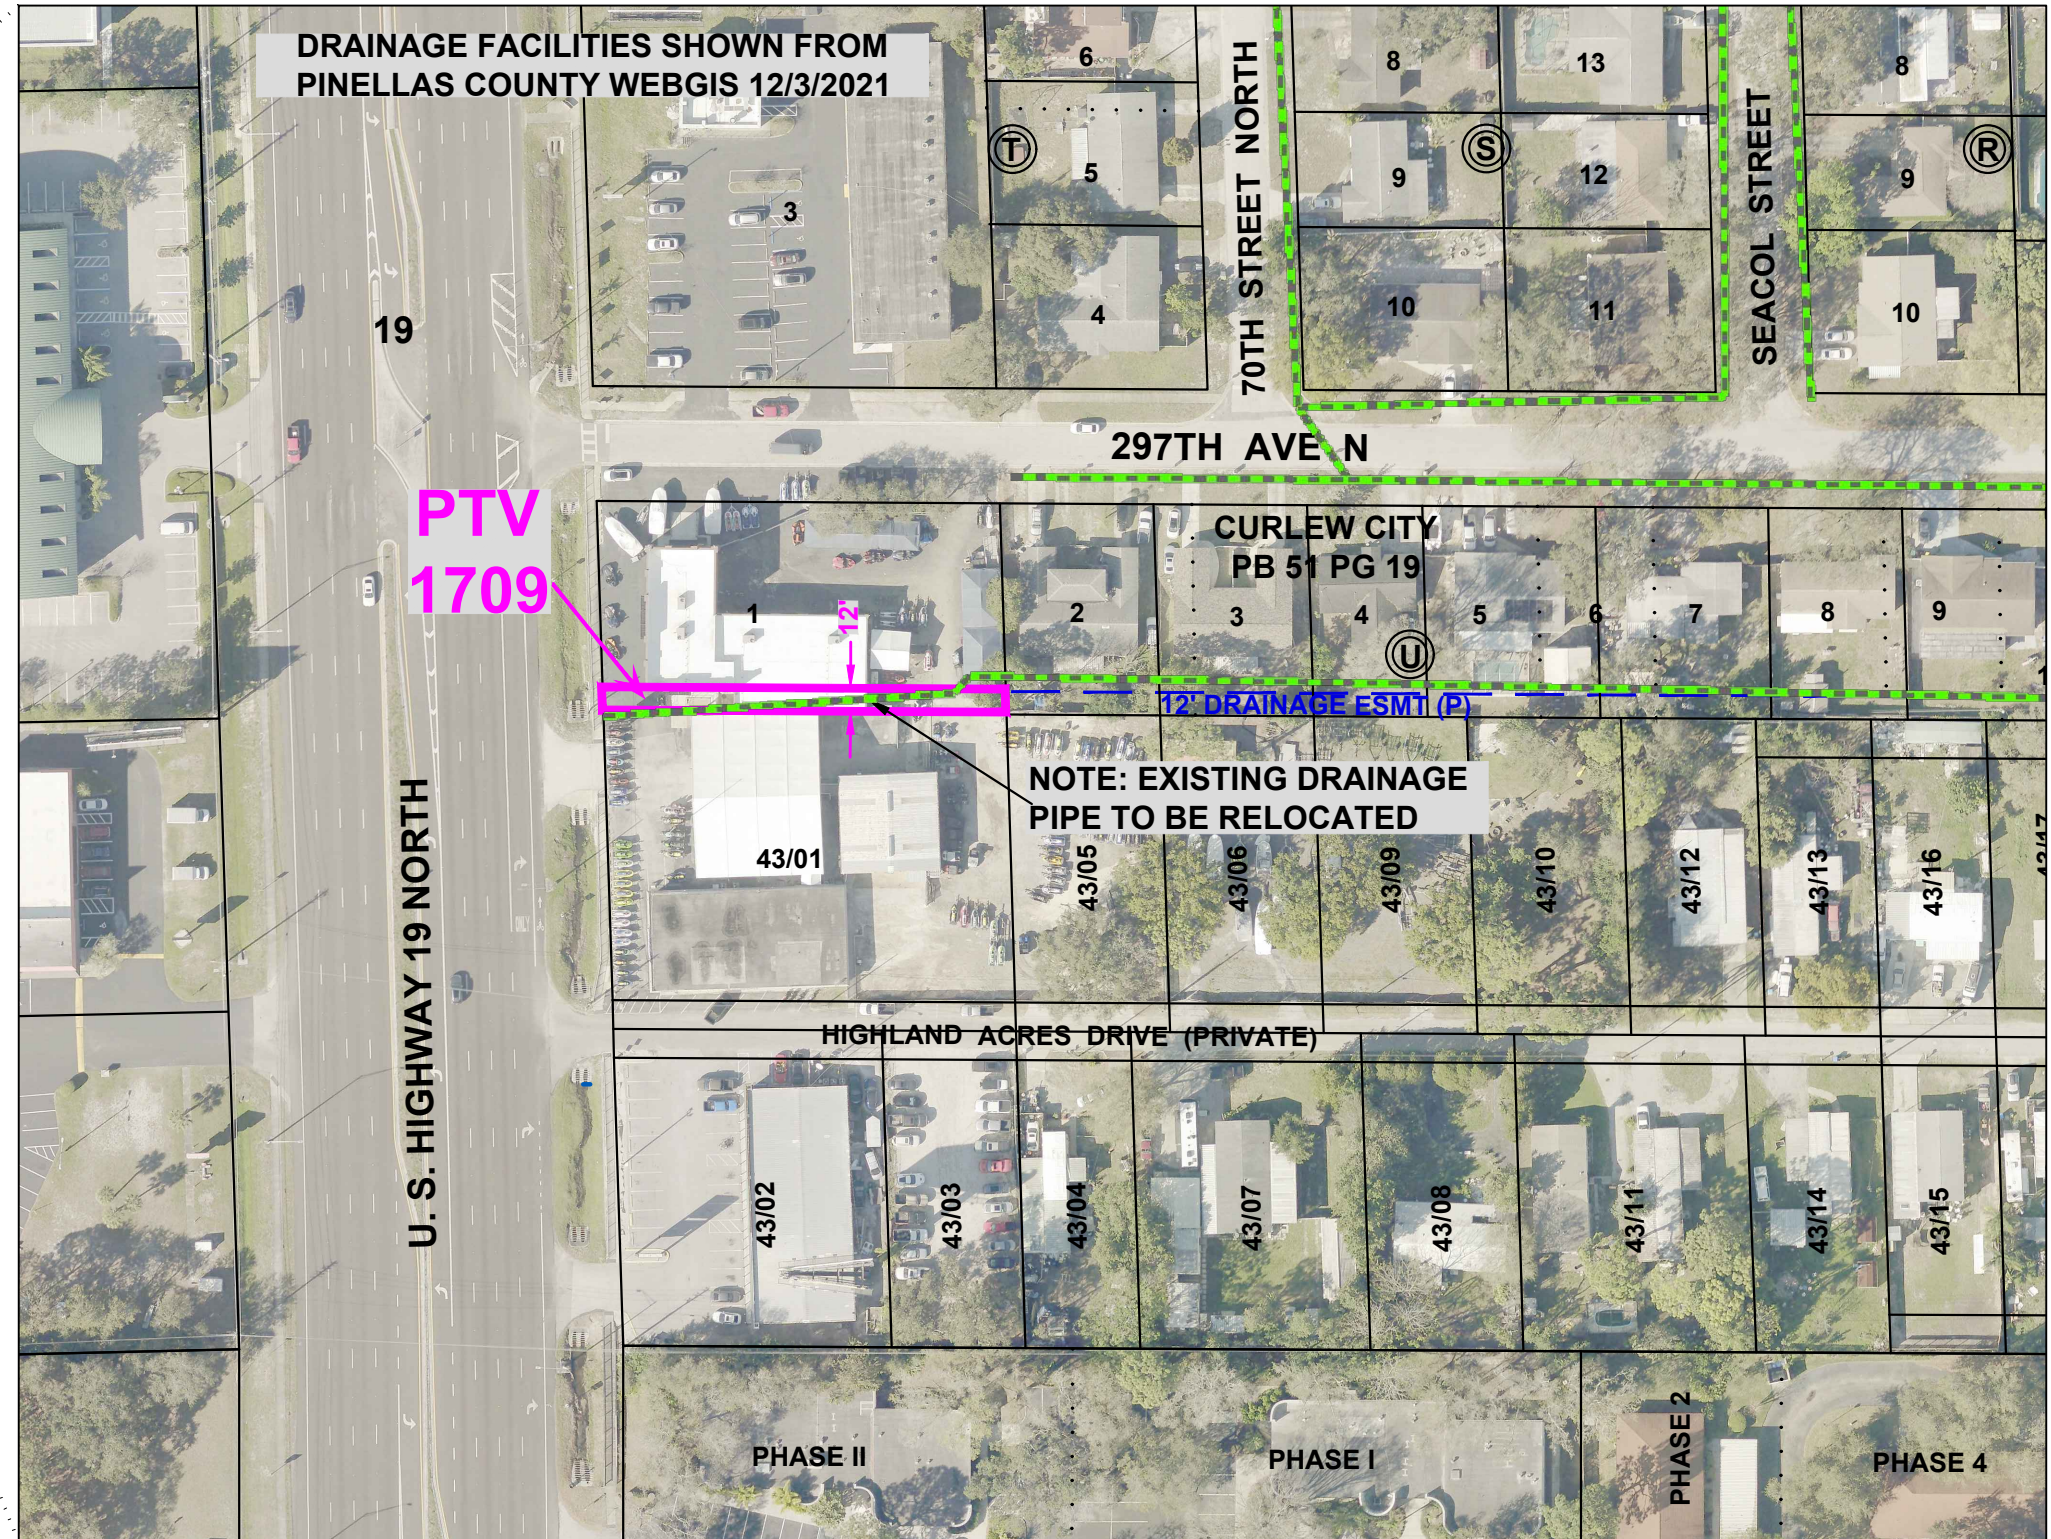

DRAINAGE FACILITIES SHOWN FROM
PINELLAS COUNTY WEBGIS 12/3/2021

PTV
1709

297TH AVE N

CURLEW CITY
PB 51 PG 19

12" DRAINAGE ESMT (P)

NOTE: EXISTING DRAINAGE
PIPE TO BE RELOCATED

HIGHLAND ACRES DRIVE (PRIVATE)

SCALE IN FEET 1" = 100'

SURVEY SECTION	BY	DATE
SURVEYED	.	.
TECHNICIAN	CH	12/21
CHECKED	.	.
SURVEY BOOK NO(S): .		

PINELLAS COUNTY, FLORIDA
PUBLIC WORKS

SURVEY AND MAPPING DIVISION
22211 U.S. HWY, 19 NORTH
CLEARWATER, FLORIDA 33765-2328
PHONE (727) 464-8904



PTV 1709
ACCELA: PTV-21-00013
TEAM SAVAGE, INC
29747 U.S. HWY. 19 N.

EXHIBIT
NOT A SURVEY

501-1709_exhibit.dwg

DATE: DECEMBER 3, 2021
PHOTOGRAPHY DATE: 01/21
SURVEY FILE NO.: 501_01709
SHEET 01 OF 01