

FLU-25-11

Location Map

Land Use

From: RL, Residential Low

To: E, Employment

33/30/16/69948/300/3701

Prepared by: Housing & Community Development Department




NORTH

Date: 10/27/2025



1:285,000

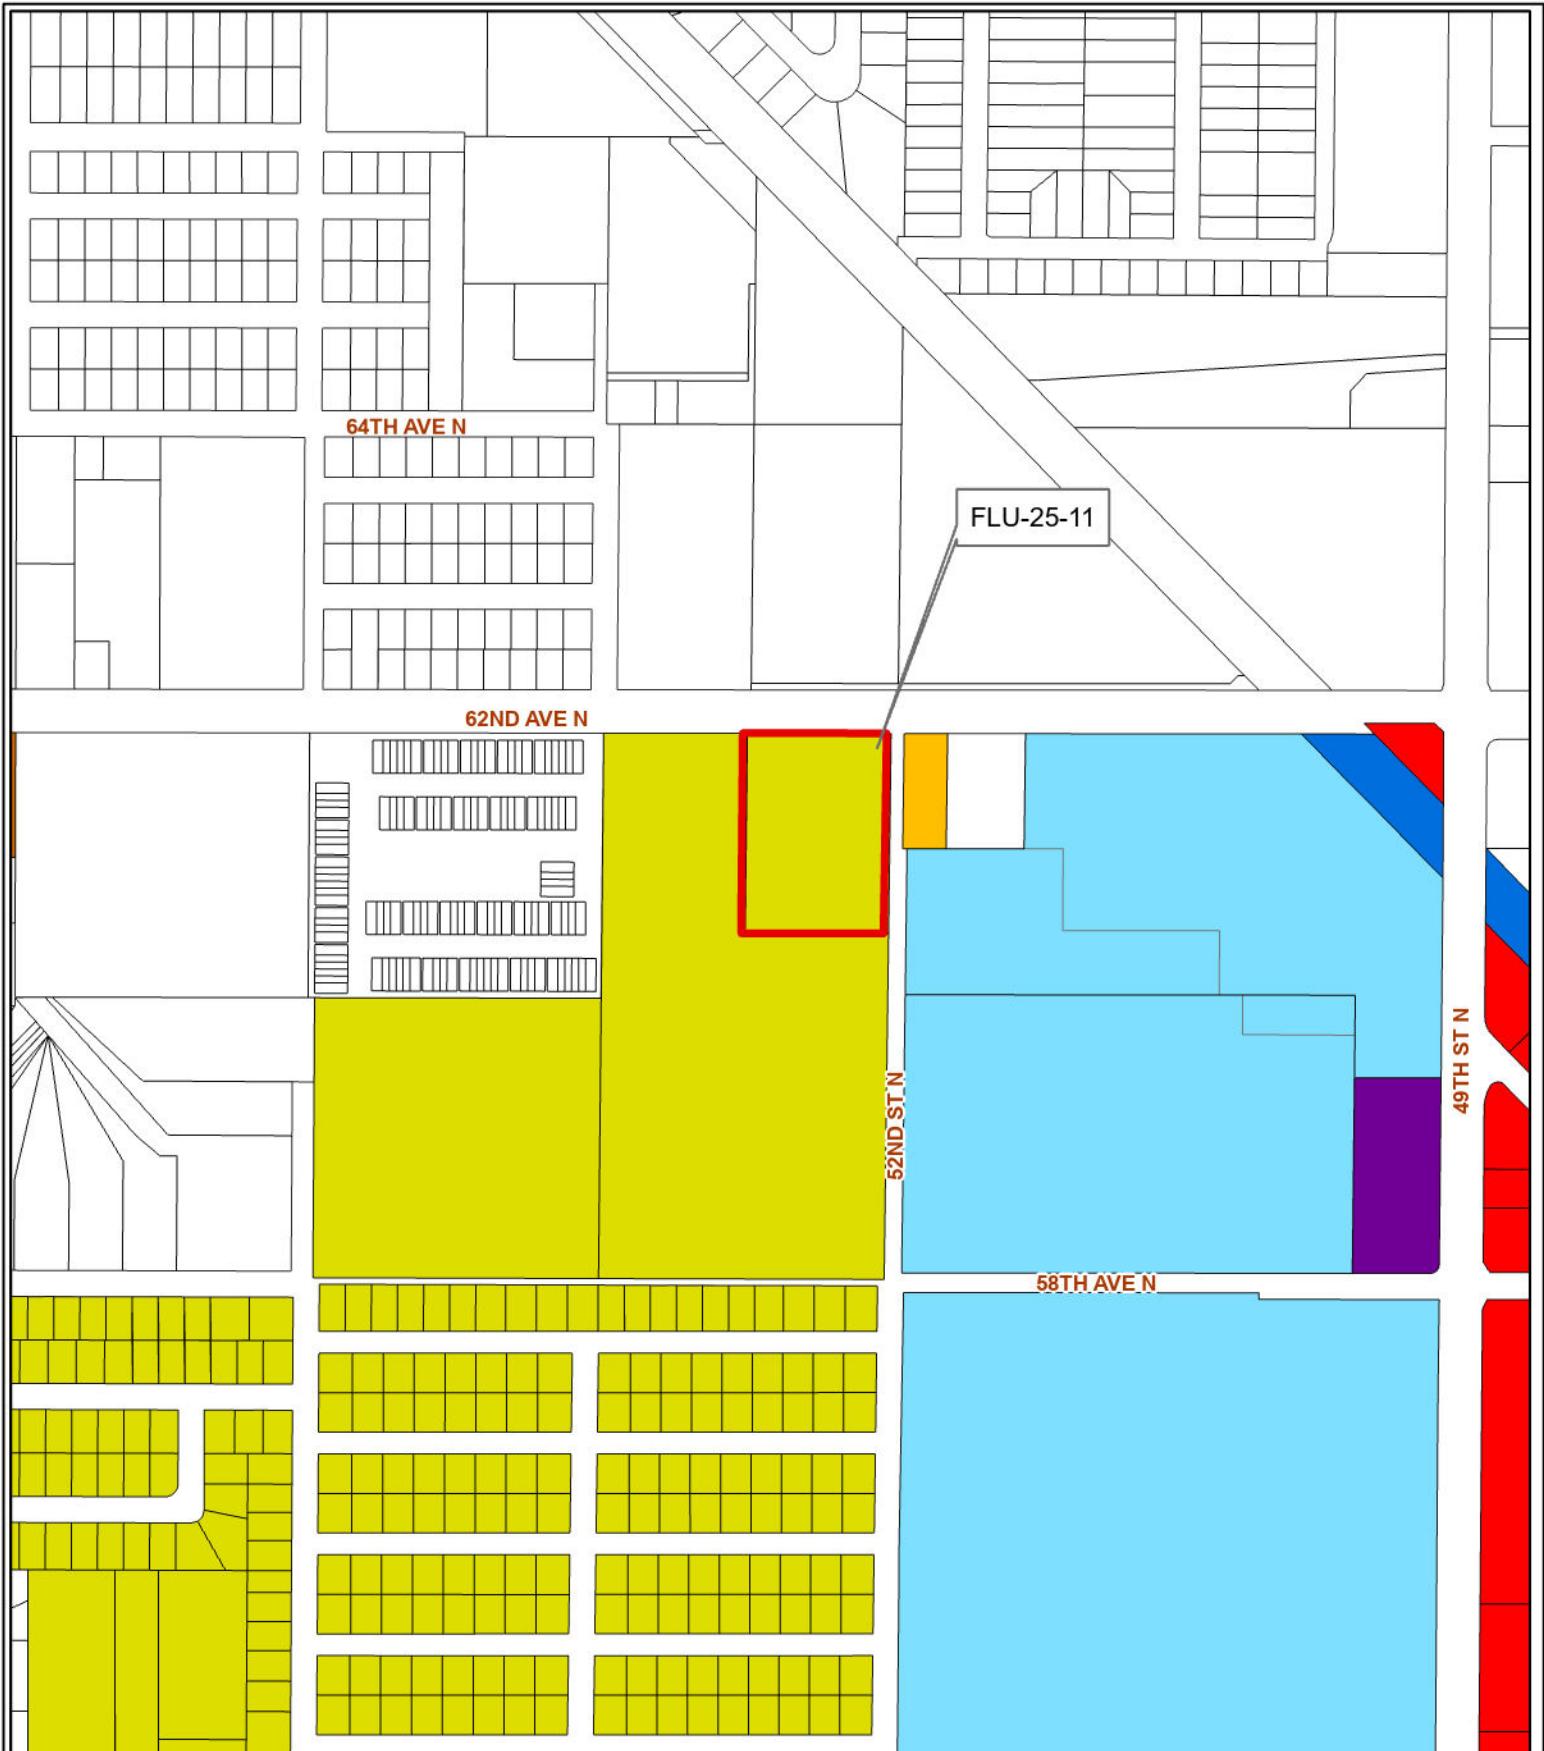

FLU-25-11

Current Land Use

Land Use

From: RL, Residential Low

To: E, Employment


33/30/16/69948/300/3701

Prepared by: Housing & Community Development Department



Date: 10/27/2025



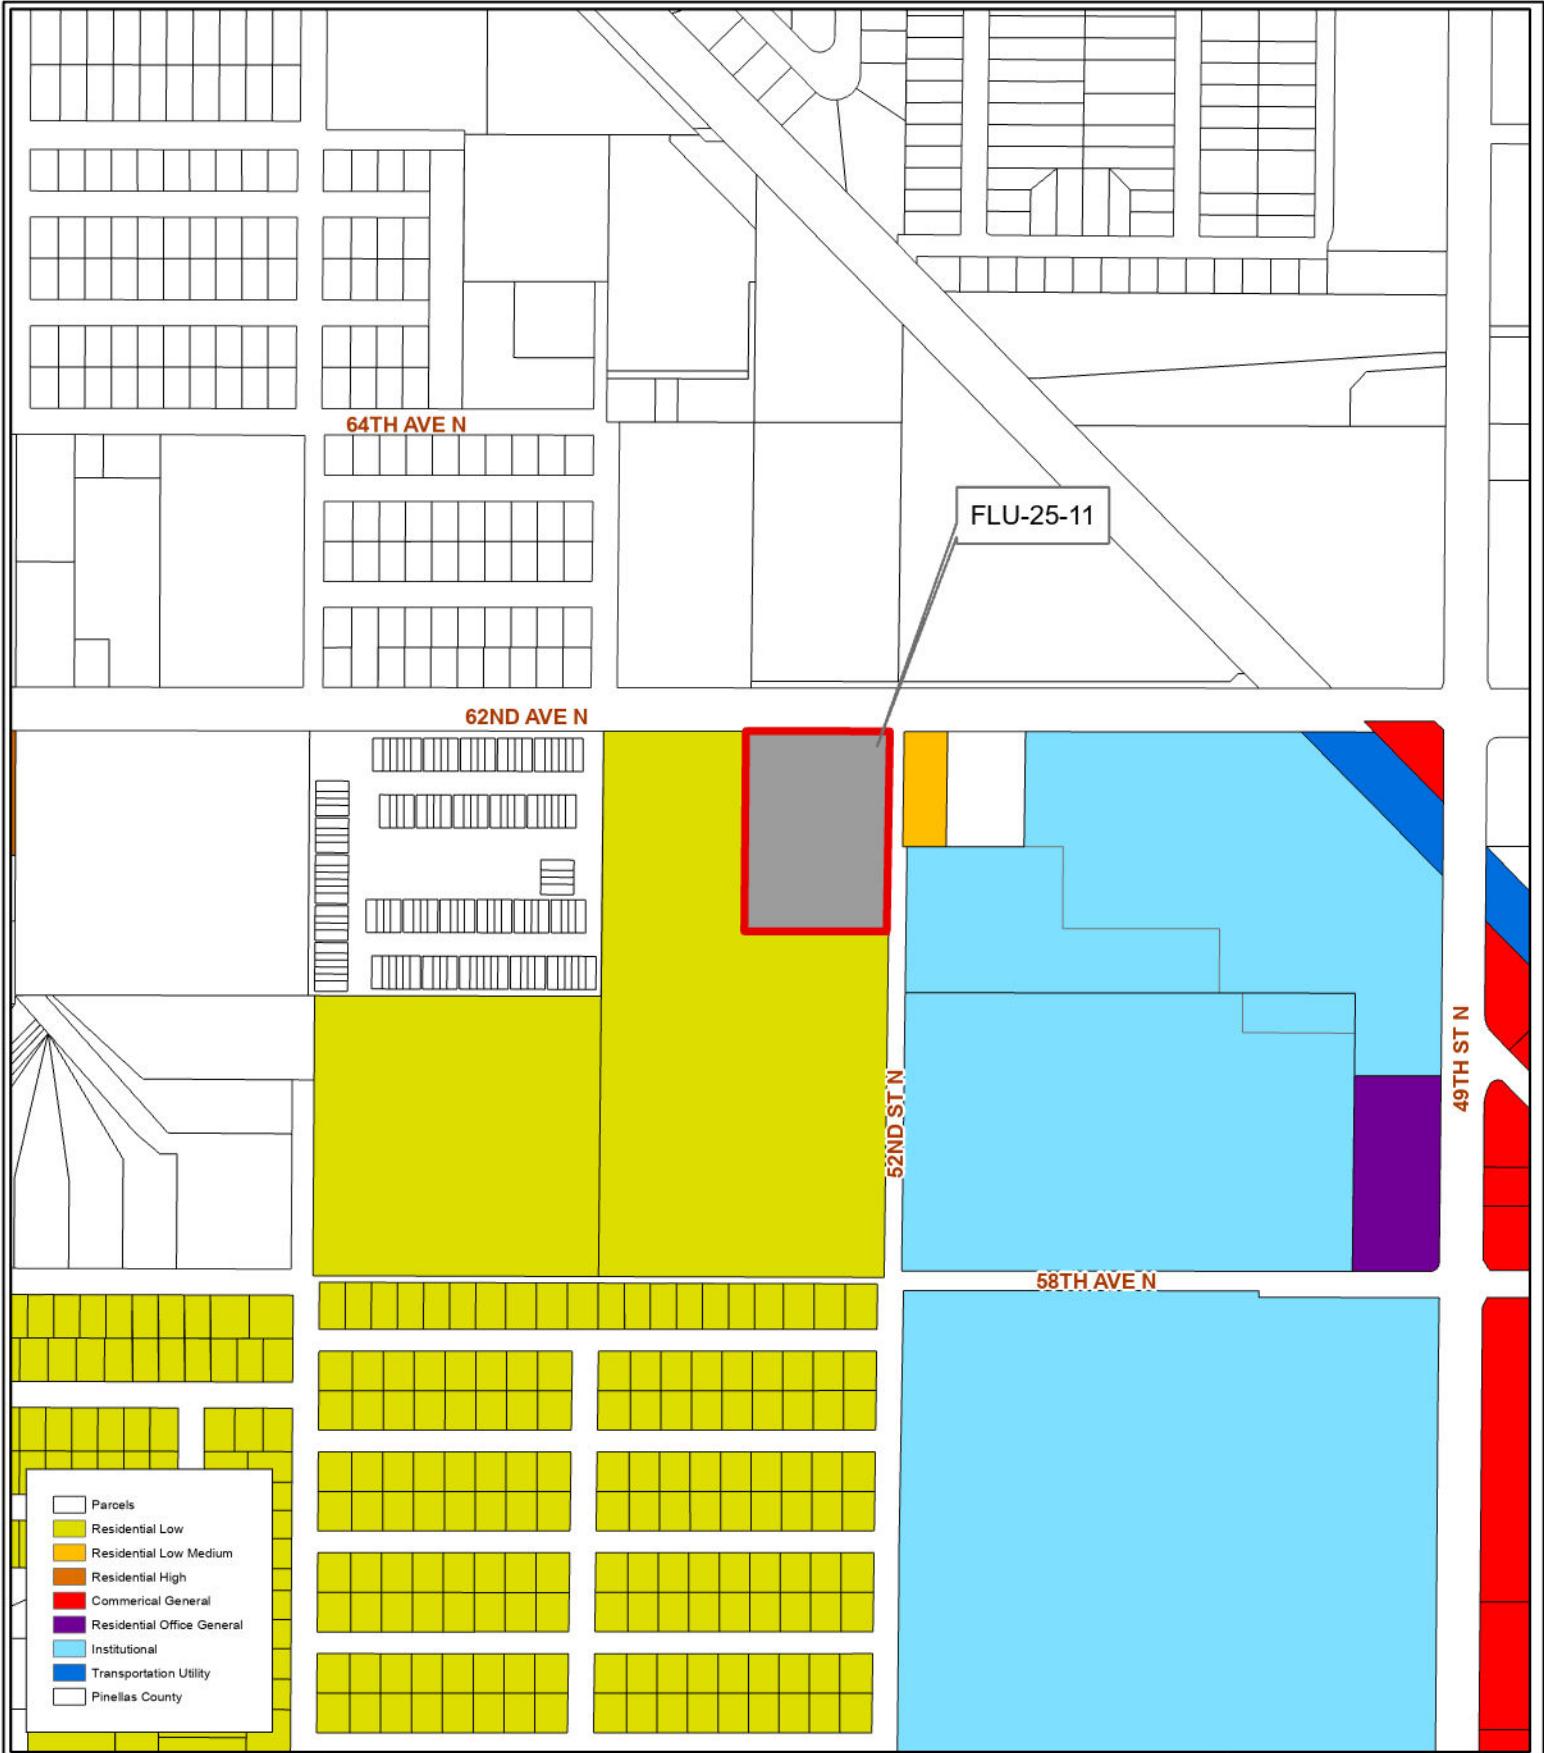

FLU-25-11

Proposed Land Use

Land Use

From: RL, Residential Low

To: E, Employment

33/30/16/69948/300/3701


Prepared by: Housing & Community Development Department



Date: 10/27/2025



1:5,300

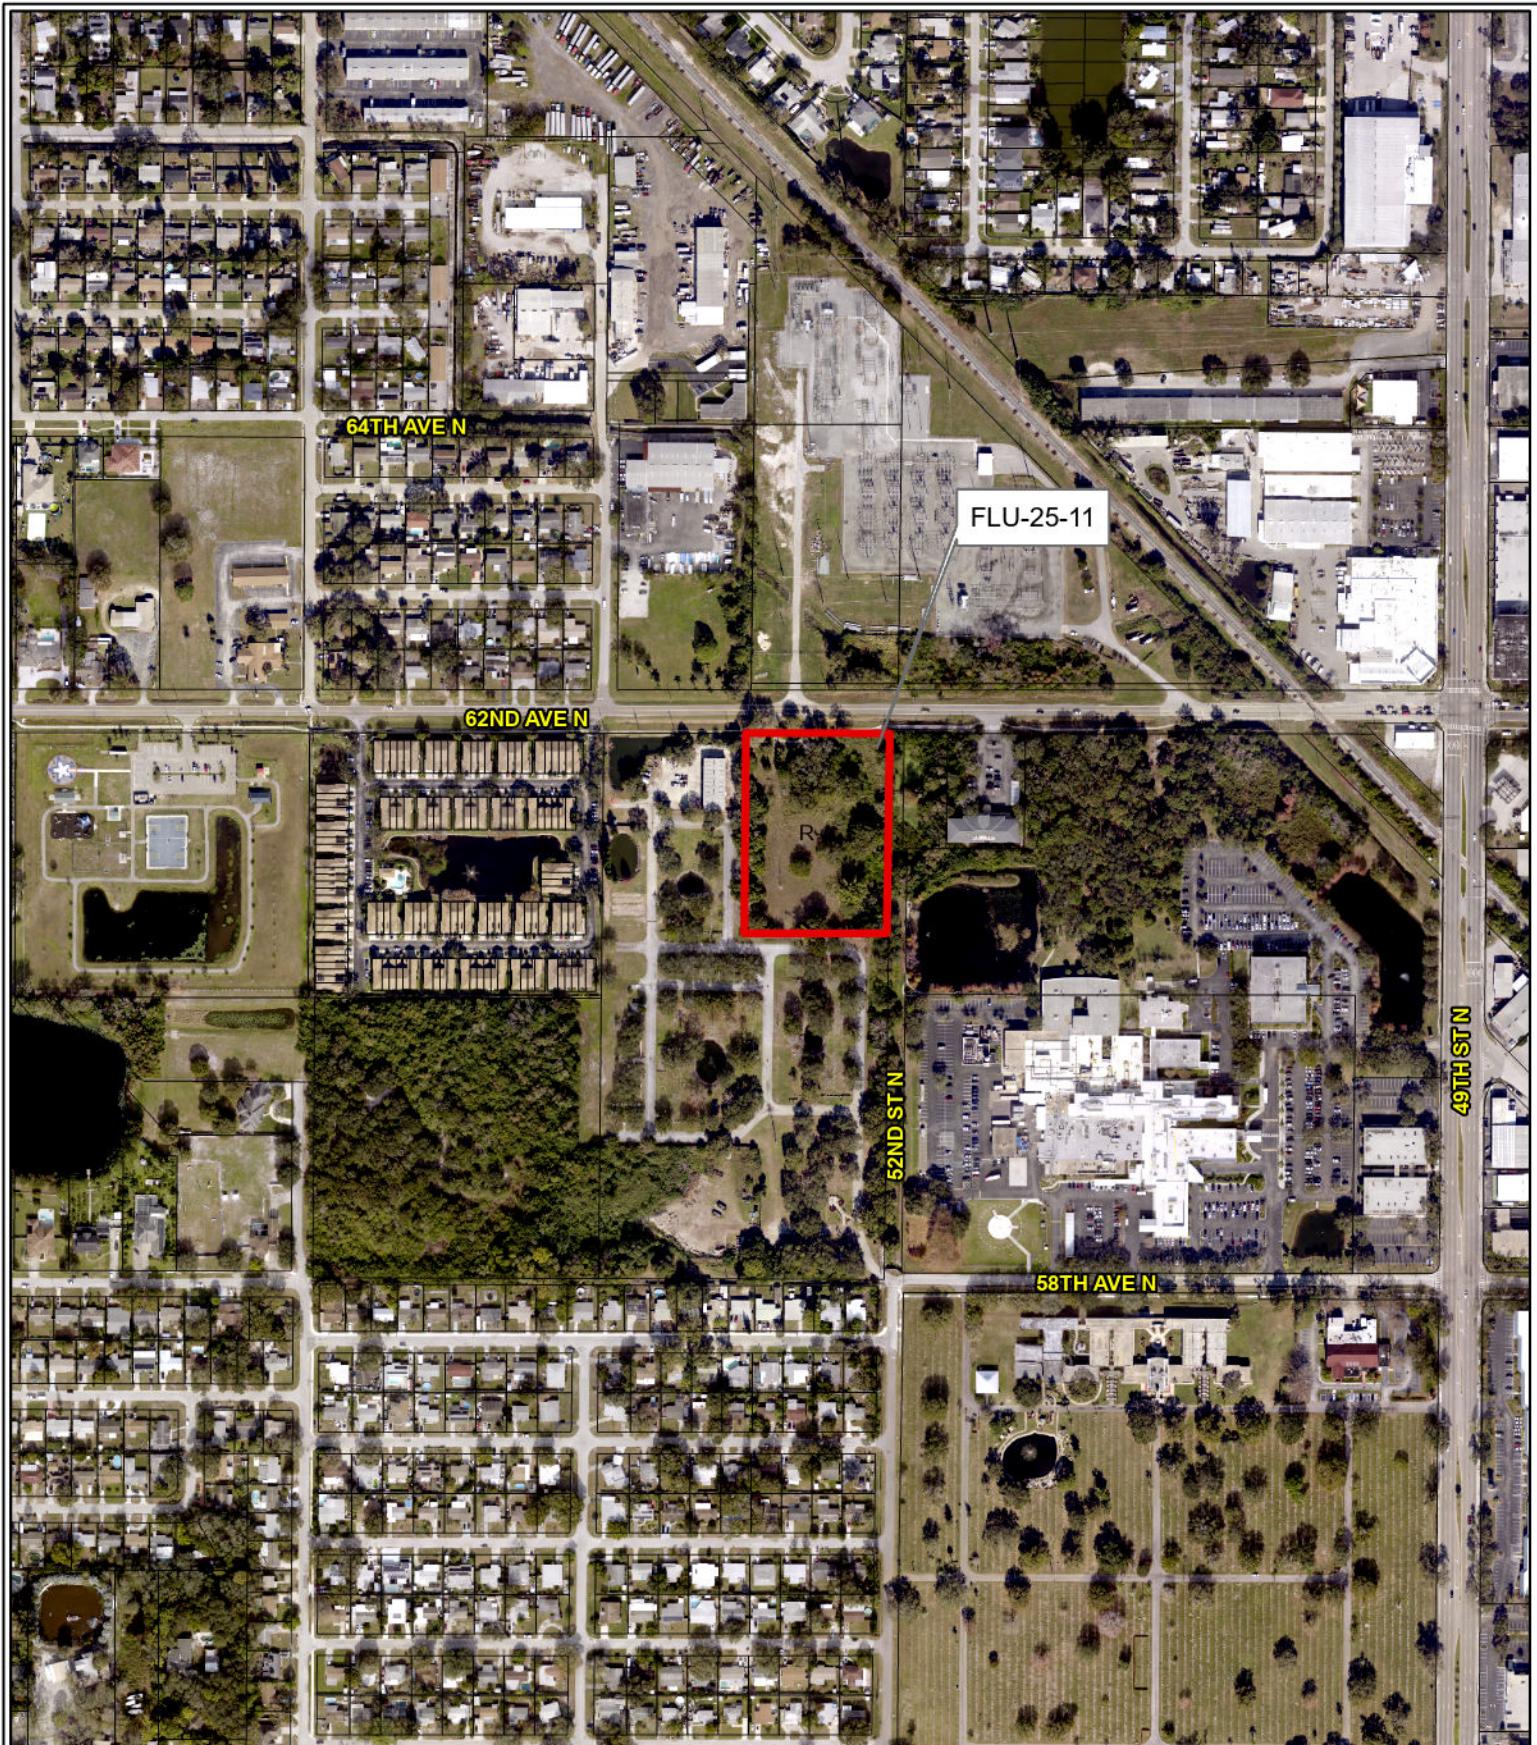

FLU-25-11

Aerial Map

Land Use

From: RL, Residential Low

To: E, Employment


33/30/16/69948/300/3701

Prepared by: Housing & Community Development Department



Date: 10/27/2025

Pinellas County
Housing & Community Development
1:5,300

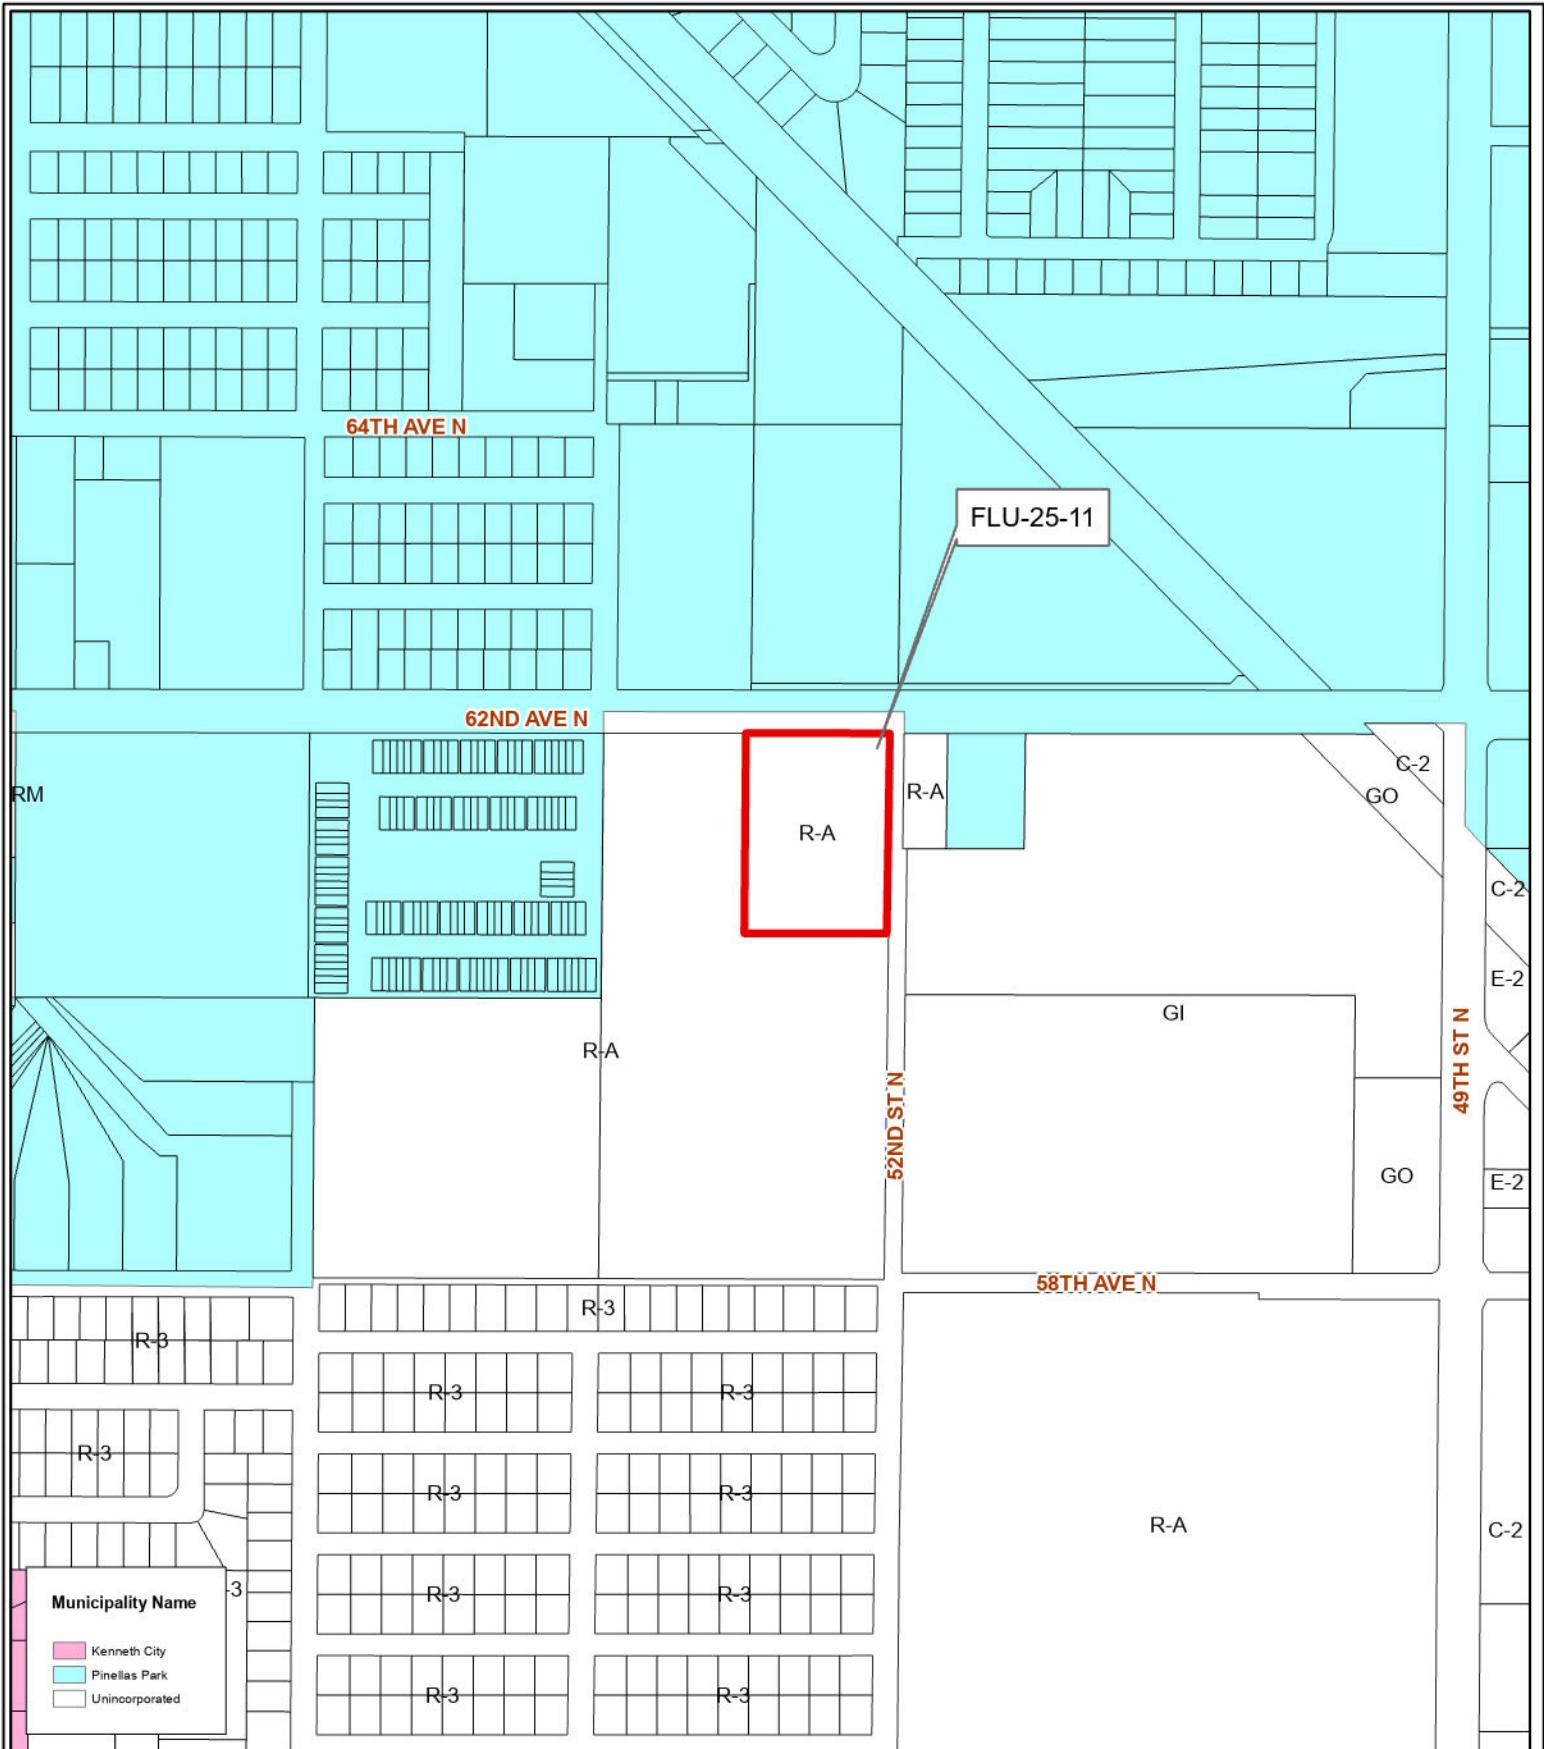

FLU-25-11

Municipal Map

From: RL, Residential Low

Land Use


To: E, Employment

33/30/16/69948/300/3701

Prepared by: Housing & Community Development Department



Date: 10/27/2025

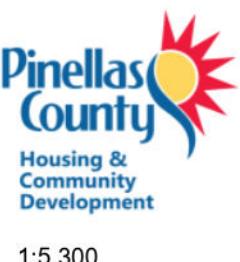

1:5,300