


- Existing Substation
- Proposed Expansion Area

**Preliminary Site Plan
Layout**

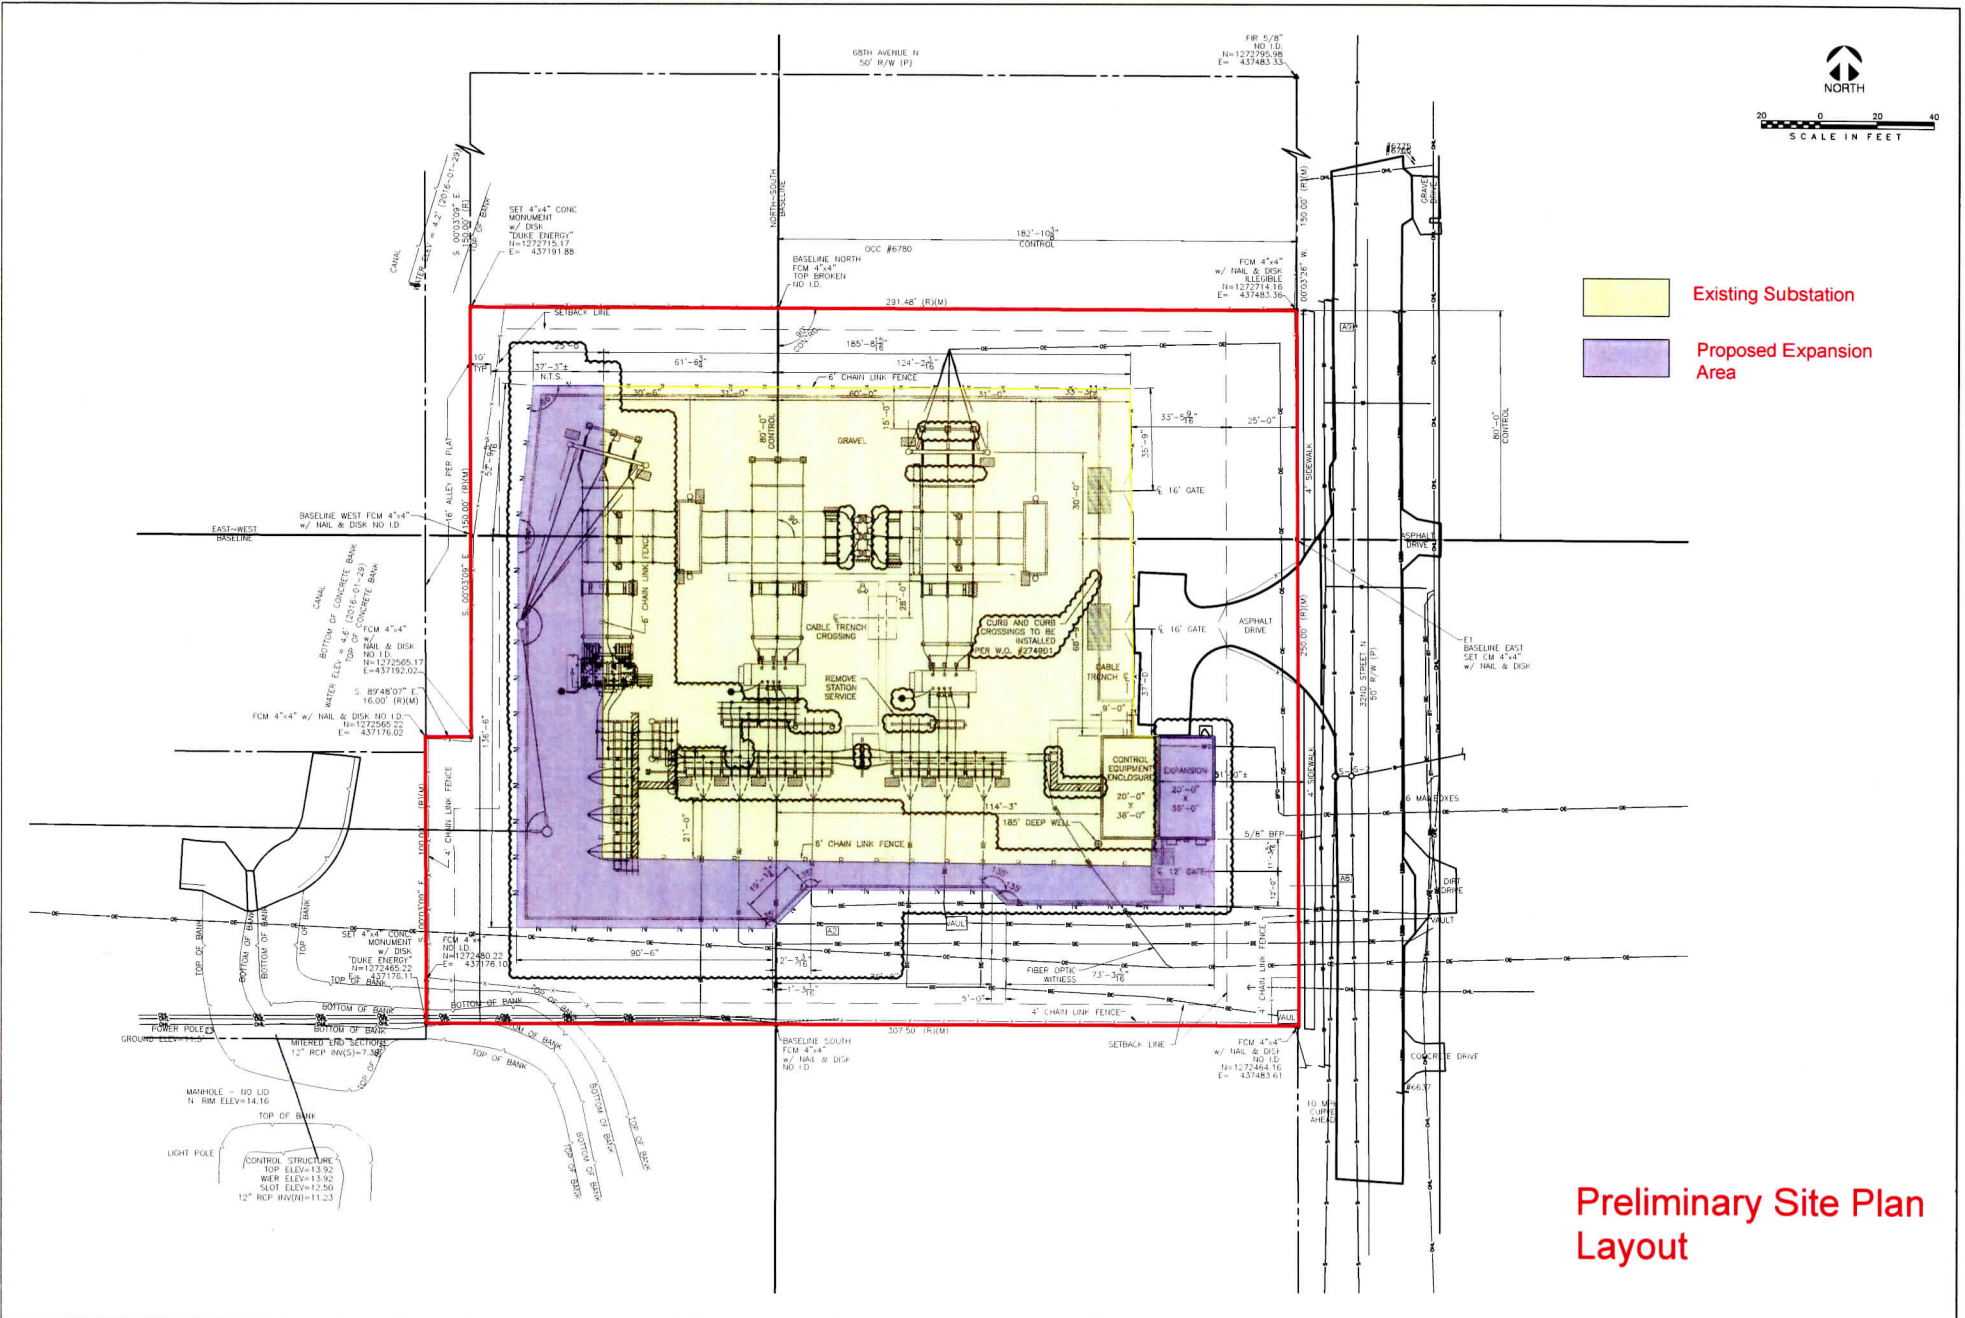

CU-16-7-16