



SECTION(S) 09, TOWNSHIP 29 SOUTH, RANGE 16 EAST

PINELLAS COUNTY MAP

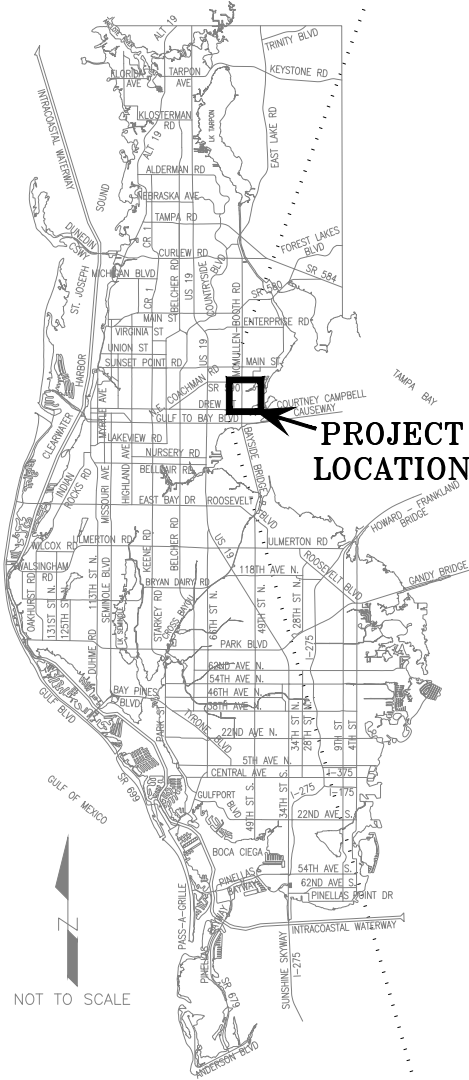

PROJECT
LOCATION

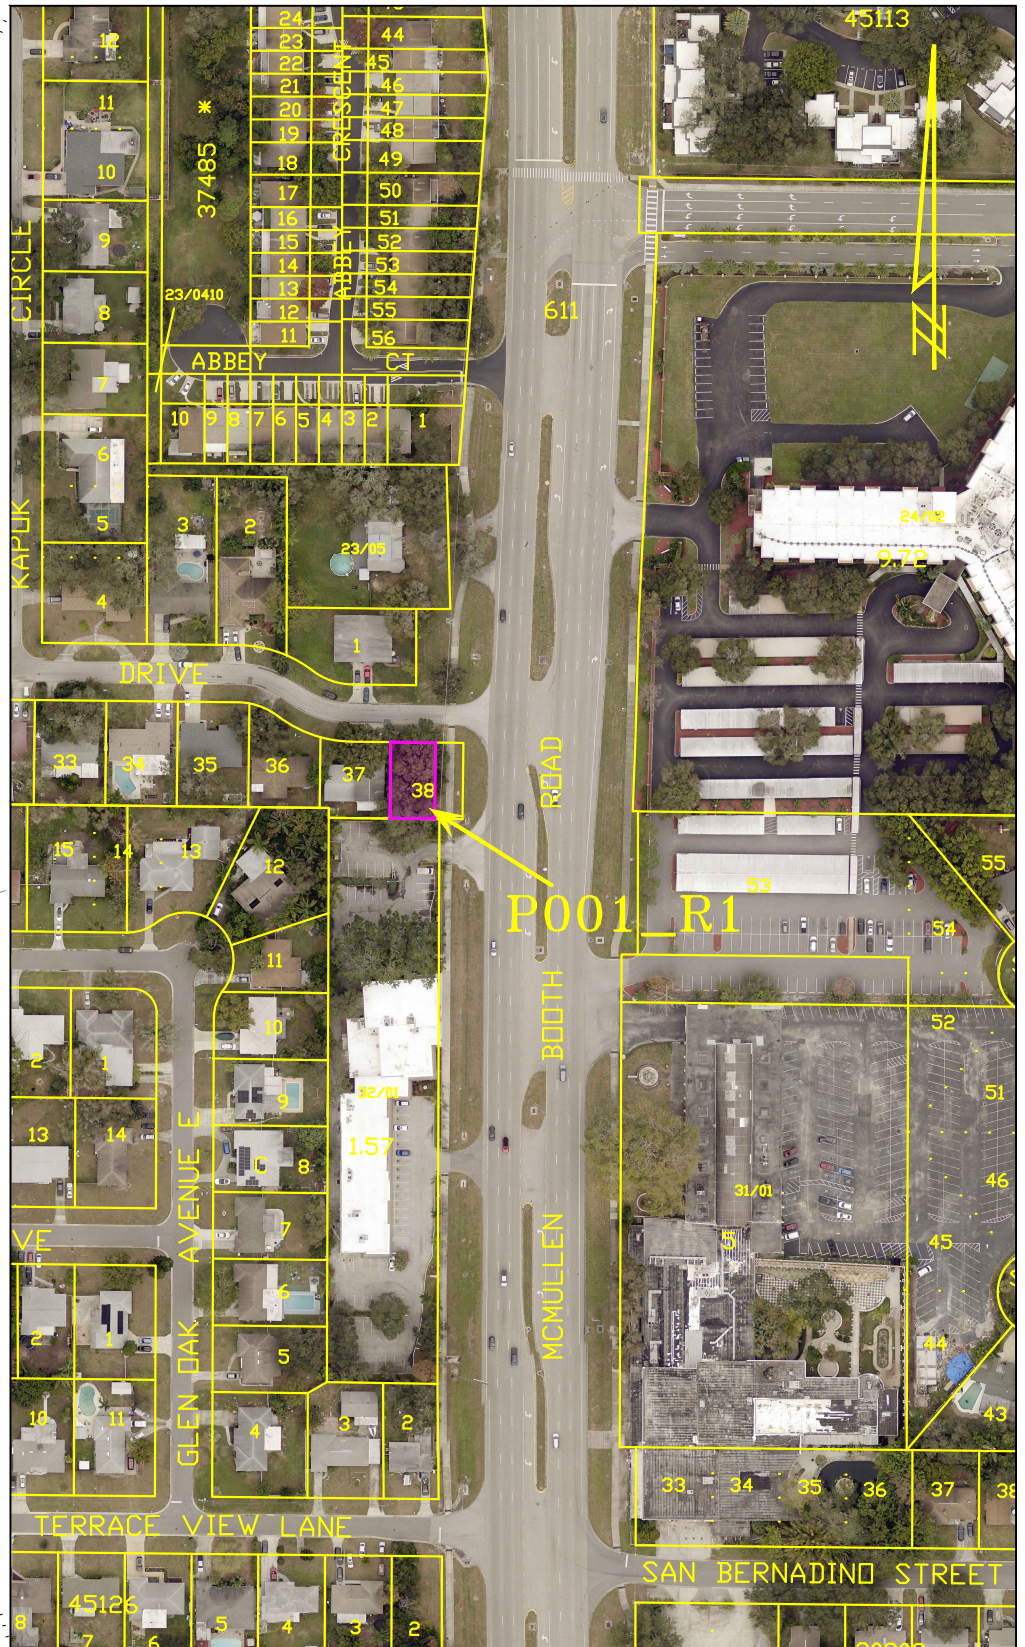

SCALE IN FEET 1"= 200'



*KAPOK KOVE DRIVE AT
McMULLEN BOOTH RD
(C.R. 611)
SURPLUS PARCELS*

*EXHIBIT
NOT A SURVEY
PARCEL P001_R1*

PID: 001851B
P001_R1_Exhibit.dwg

DATE: 06/17/2025
PHOTOGRAPHY DATE: 02/24
SURVEY FILE NO.: 1753
SHEET: 01 of 01