
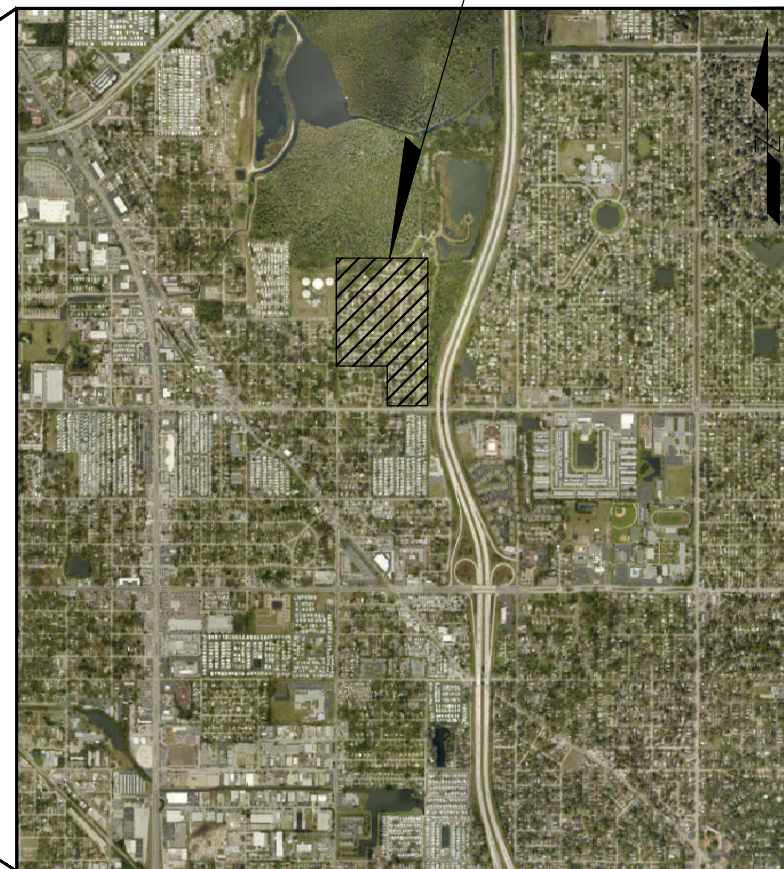


PUMP STATION #119 SANITARY SEWER REHABILITATION with CIPP, PVC, and CHEMICAL JOINT GROUTING

**PID 002791B
FINANCIAL PID 002791B**

PINELLAS COUNTY
LOCATION MAP

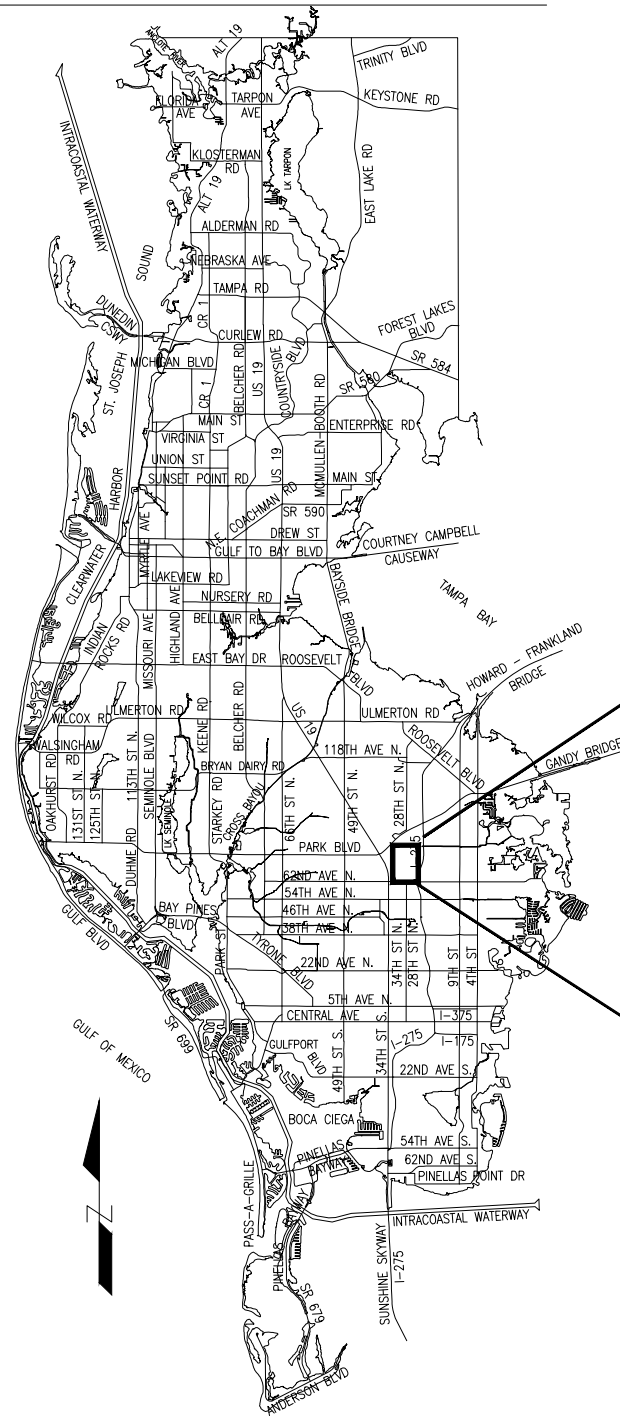

PROJECT LOCATION

SECTION XX, TOWNSHIP XX SOUTH, RANGE XX EAST

KEY MAP
NOT TO SCALE

INDEX OF PLANS

SHEET NO.	SHEET TITLE
01	COVER SHEET
02	OVERVIEW
03	BASIN 119
04	BASIN 2506
05	BASIN 2502 (1 OF 2)
06	BASIN 2502 (2 OF 2)

PROJECT MANAGER: JAMES L. HALL, PE

PINELLAS COUNTY
14 SOUTH FORT HARRISON AVENUE
CLEARWATER, FLORIDA 33756
PHONE: (727)464-3588

PREPARED BY:
PINELLAS COUNTY
UTILITIES DEPARTMENT

JAMES L. HALL, P.E. No. 65556
ENGINEER OF RECORD

DATE