



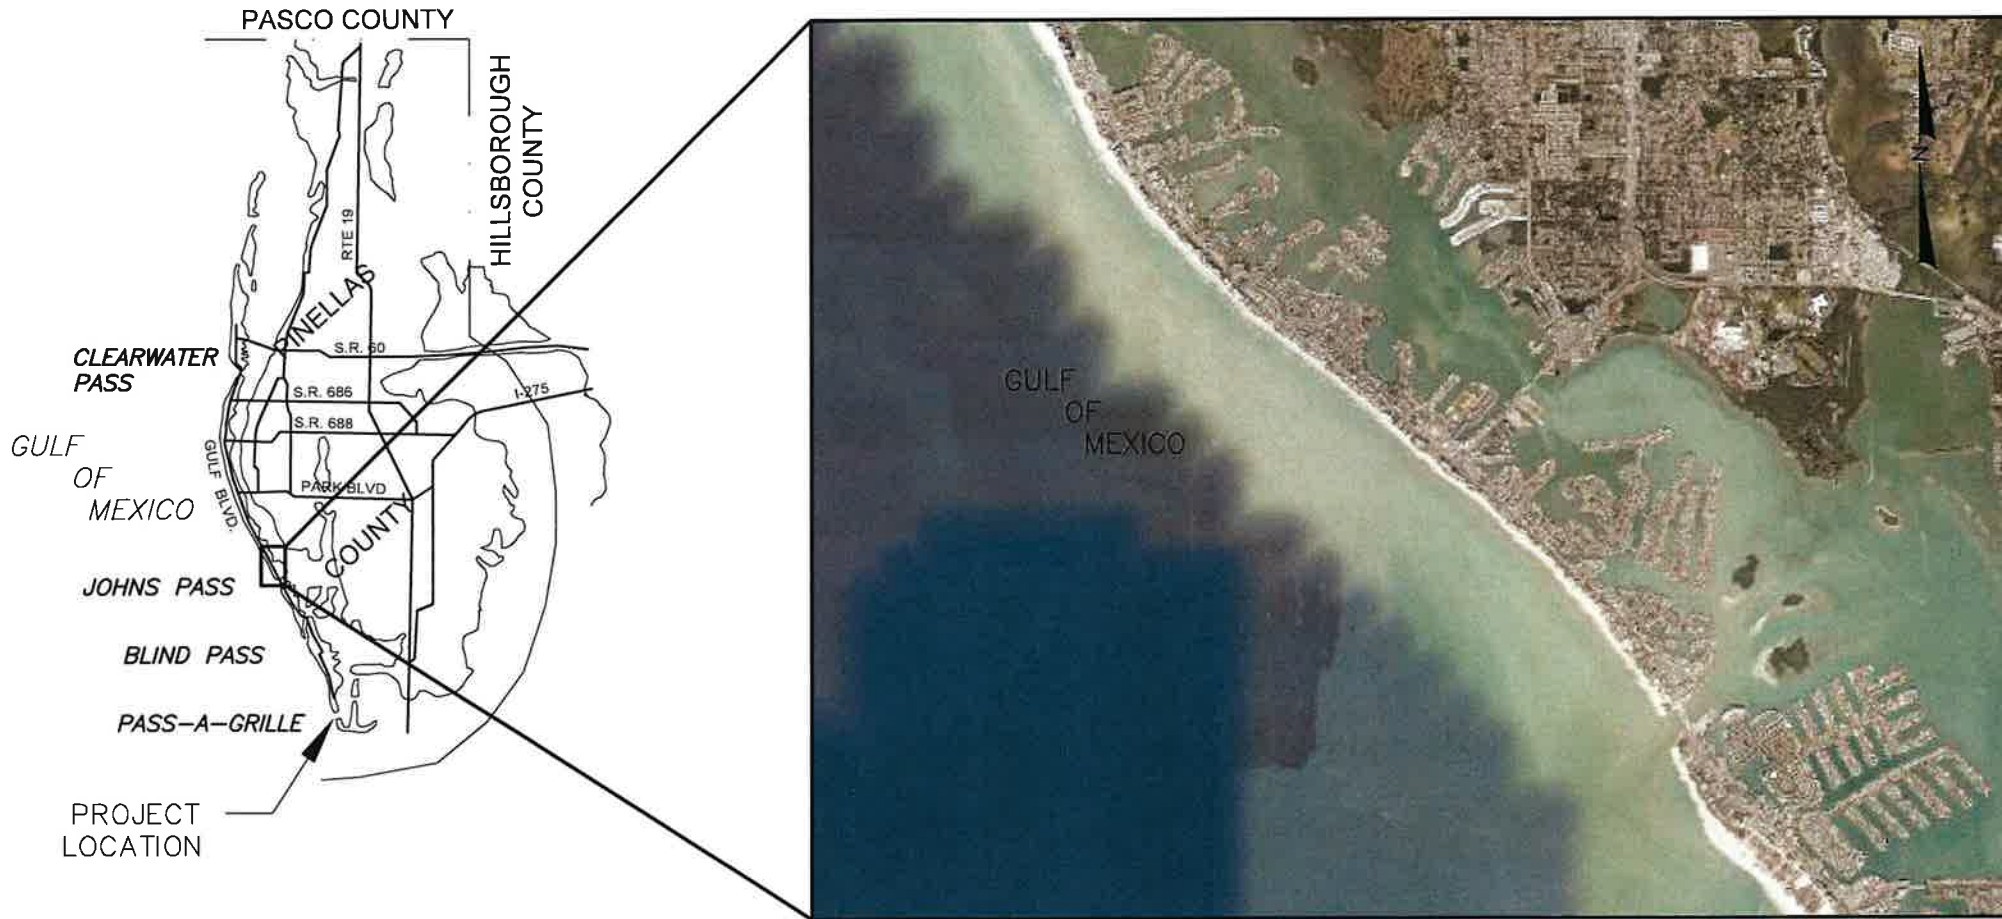

# PINELLAS COUNTY, FLORIDA POST IDALIA EMERGENCY SHORE STABILIZATION MADEIRA BEACH PID No. 006241A

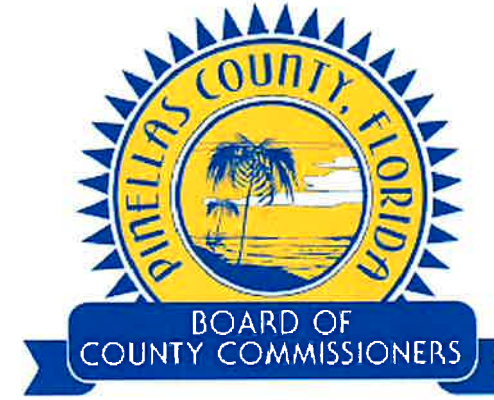

PINELLAS COUNTY COMMISSION	
JANET C. LONG	DISTRICT 1 2023 CHAIR
BRIAN SCOTT	DISTRICT 2
CHARLIE JUSTICE	DISTRICT 3
DAVE EGGERS	DISTRICT 4
CHRIS LATVALA	DISTRICT 5
KATHLEEN PETERS	DISTRICT 6 2023 VICE CHAIR
RENE' FLOWERS	DISTRICT 7

SHEET INDEX	
NO.	TITLE
1.	COVER SHEET
2.	CONTROL DATA
3.-5.	PLAN VIEW
6.	CROSS SECTIONS

Pinellas Madeira Beach Emergency Repair Project/AD/CONSTRUCTION/MADEIRA EMERGENCY BEACH REPAIR-CONST.DWG - Nov 20, 2023 @ 1:28pm - Julia Barnett

**Aptim Environmental & Infrastructure, LLC**

6401 CONGRESS AVENUE, SUITE 140  
 BOCA RATON, FLORIDA 33487  
 www.aptim.com



PH. (561) 391-8102  
 FAX (561) 391-9116  
 C.O.A. FL. #9317  
 C.O.A. LA. #2531

**NICOLE S. SHARP**  
 LICENSE  
 No. 74708  
 STATE OF  
 FLORIDA  
 PROFESSIONAL ENGINEER


**CERTIFICATION:**  
 I CERTIFY THAT THESE PLANS ARE IN COMPLIANCE WITH THE APPLICABLE SECTIONS OF 62B-41, F.A.C.

NICOLE S. SHARP P.E. NO. 74708      11/21/23  
 DATE

R-MONUMENT TABLE			
MONUMENT	NORTHING	EASTING	AZIMUTH
R-115	1261780.70	396015.60	220
R-116	1261335.80	396953.10	220

**NOTES:**

- COORDINATES ARE IN FEET BASED ON THE FLORIDA STATE PLANE COORDINATE SYSTEM, WEST ZONE, NORTH AMERICAN DATUM OF 1983 (NAD83).
- R-MONUMENTS DATE ARE FOR REFERENCE ONLY. ALL CONTROL SHALL BE SET BY SECOND ORDER A-MONUMENTS.

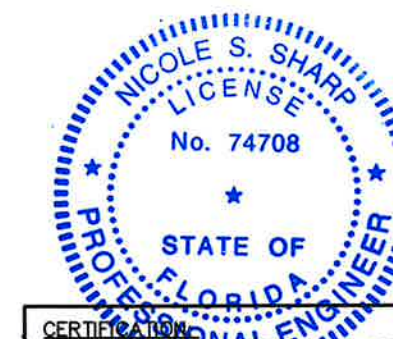

CERTIFICATION  
 I CERTIFY THAT THESE PLANS ARE IN COMPLIANCE WITH THE APPLICABLE SECTIONS OF 62B-41, F.A.C.

*Nicole S. Sharp*  
 NICOLE S. SHARP P.E. NO. 74708

11/21/23  
 DATE


Reference Files	Designed by:	Checked by:	REVISIONS
	NS	NS	
	Drawn by:	Reviewed by:	
	JEB	NS	
	Date:	Submitted by:	
	11/20/23	NS	
	Plot Scale:	Comm. No.:	
	AS NOTED	631035004	

MADEIRA BEACH  
 EMERGENCY REPAIR PROJECT  
 PINELLAS COUNTY, FLORIDA  
 CONTROL DATA

DRAWING NO.  
 CD-1  
 SHEET 2 OF 6

**Aptim Environmental & Infrastructure, LLC**  
 6401 CONGRESS AVENUE, SUITE 140  
 BOCA RATON, FLORIDA 33487  
 www.apfim.com  
 P.H. (561) 391-8102  
 FAX (561) 391-9116  
 C.O.A. FL. #9317  
 C.O.A. LA. #2631



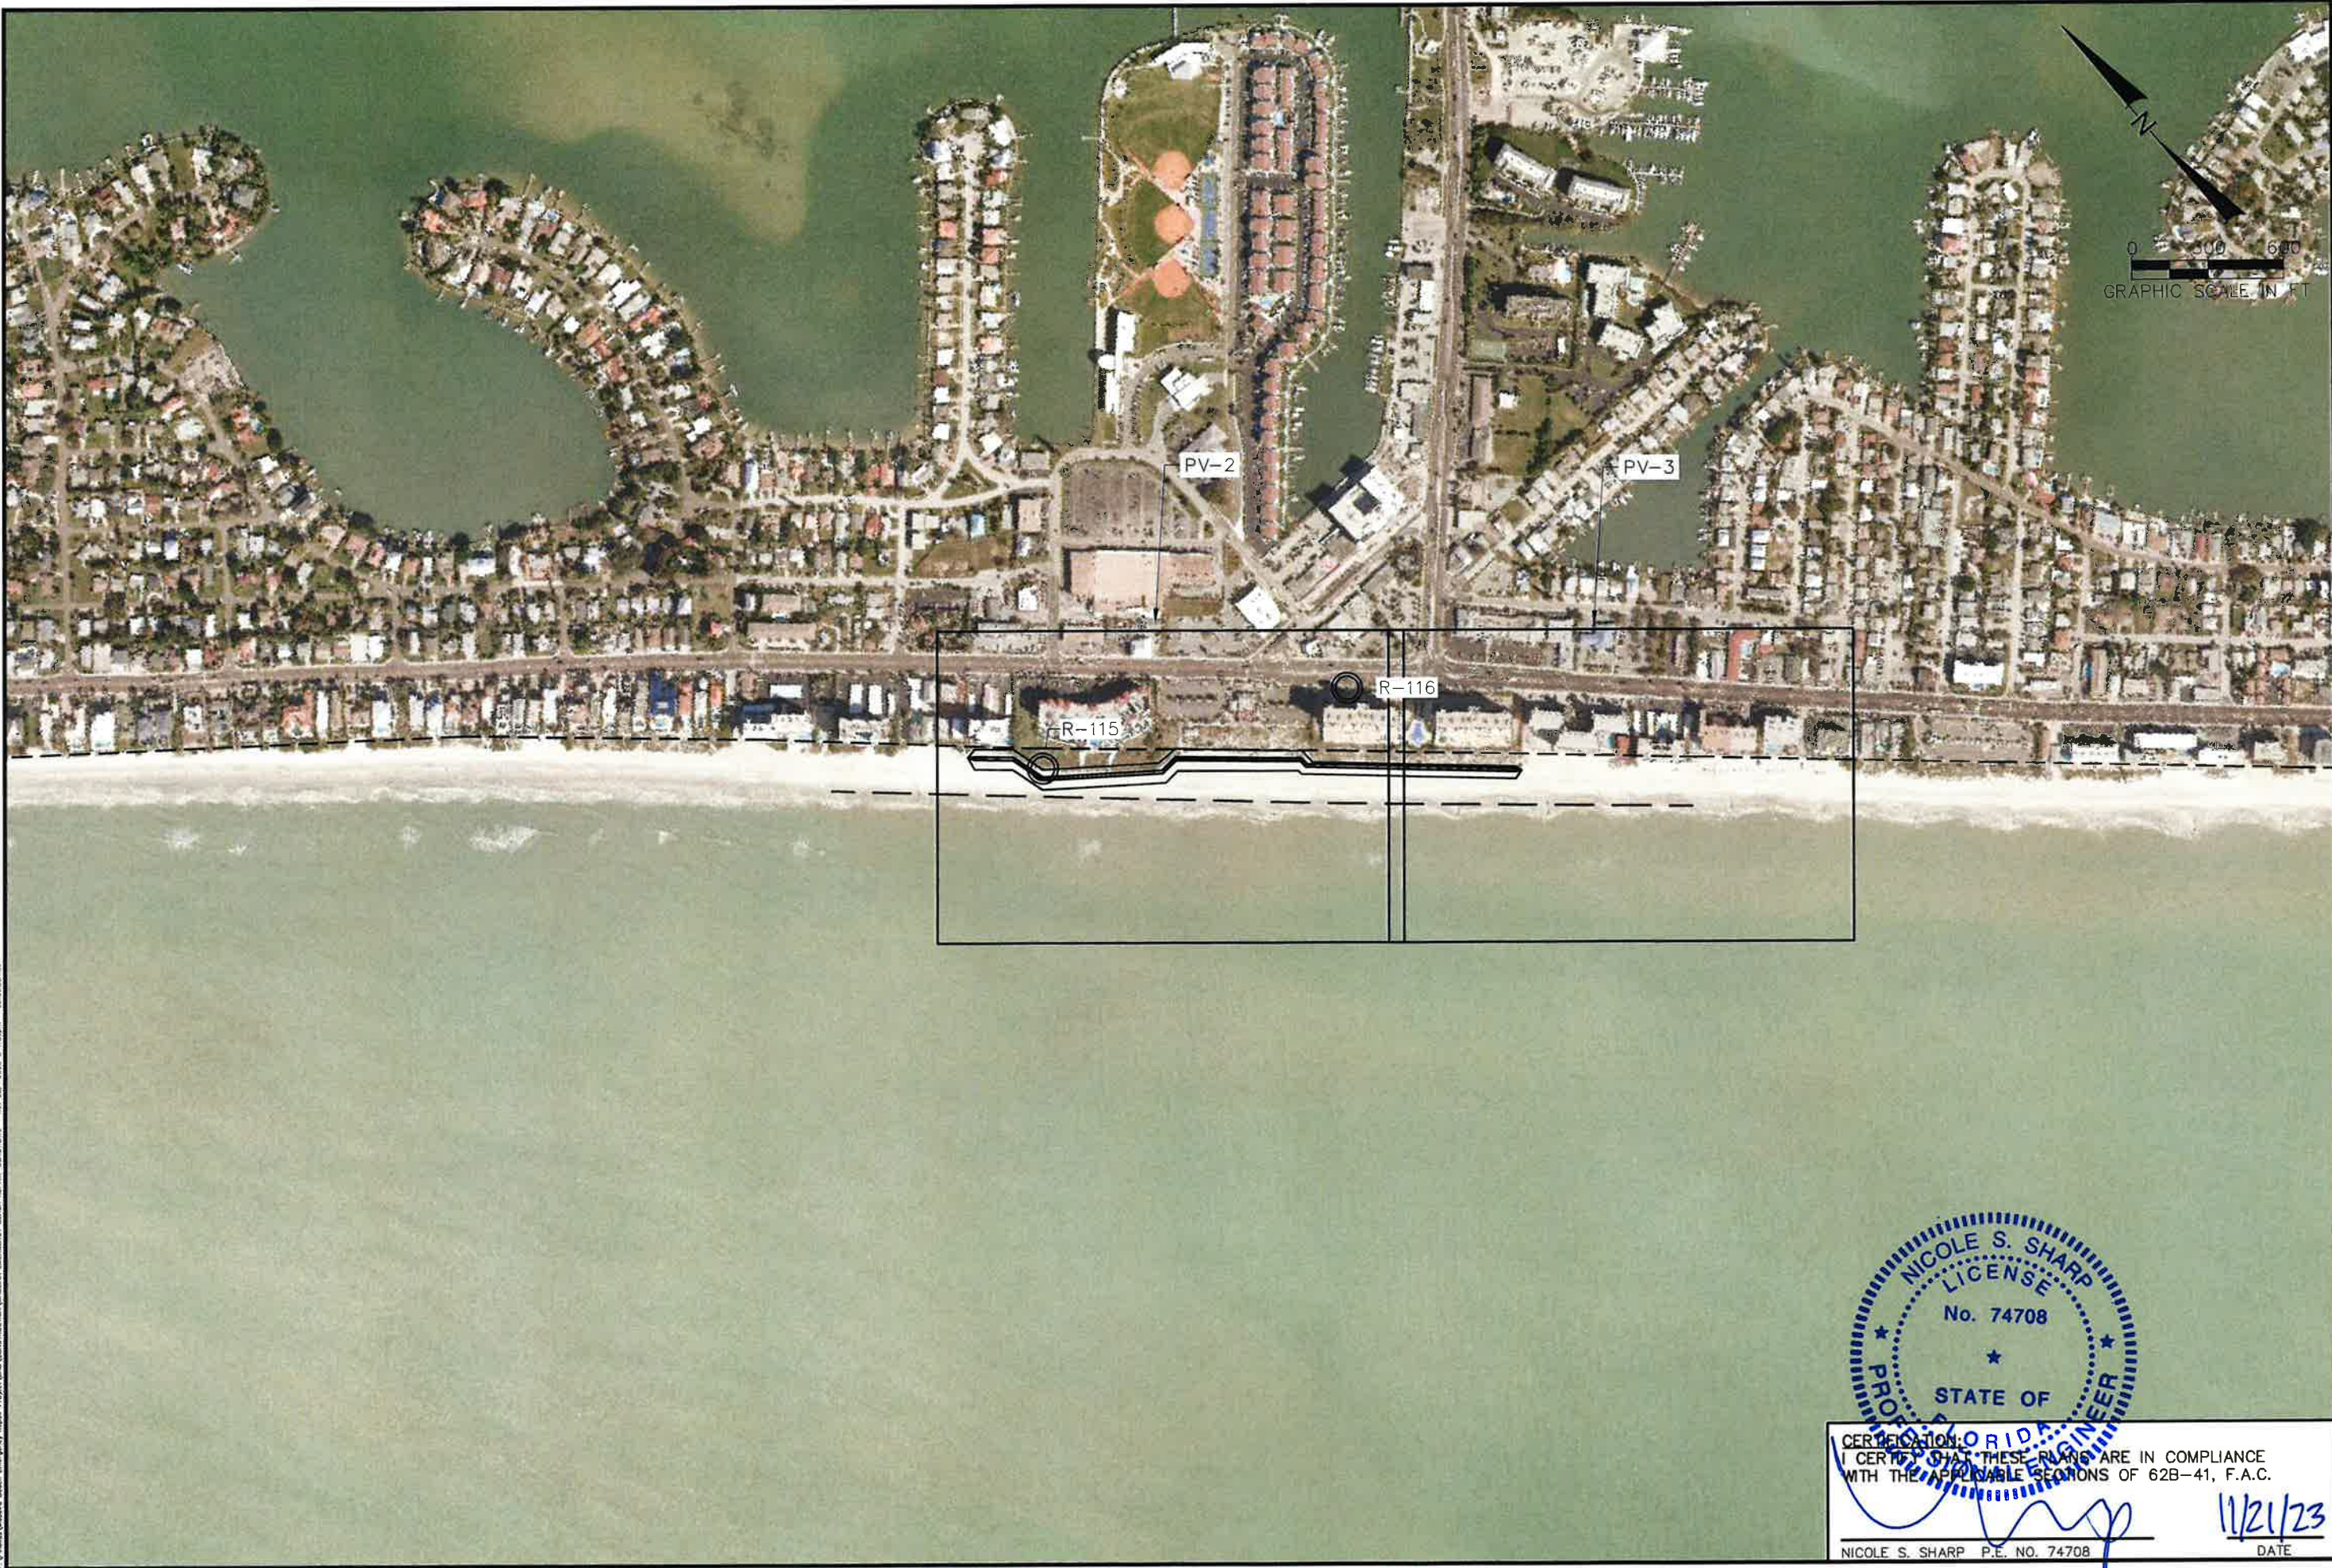

**Aptim Environmental & Infrastructure, LLC**  
 PH: (561) 391-8102  
 FAX: (561) 391-9116  
 C.O.A. FL #9317  
 C.O.A. LA #2531

6401 CONGRESS AVENUE, SUITE 140  
 BOCA RATON, FLORIDA 33487  
 www.aptim.com

REVISIONS	
No.	Description

Designed by:	NS	Checked by:	NS
Drawn by:	JEB	Reviewed by:	NS
Date:	11/20/23	Submitted by:	NS
Plot Scale:	AS NOTED	Comm. No.:	631035004

MADEIRA BEACH  
 EMERGENCY REPAIR PROJECT  
 PINELLAS COUNTY, FLORIDA

PLAN VIEW

DRAWING NO.  
**PV-1**

SHEET 3 OF 6



CERTIFICATION:  
 I CERTIFY THAT THESE PLANS ARE IN COMPLIANCE  
 WITH THE APPLICABLE SECTIONS OF 62B-41, F.A.C.

*Nicole S. Sharp*  
 NICOLE S. SHARP P.E. NO. 74708

11/21/23  
 DATE





P:\Projects\Madeira Beach Emergency Repair Project\LOAD\CONSTRUCTION\MADBEACH EMERGENCY BEACH REPAIR-CONST.DWG - Nov 20, 2023 @ 11:28am - Julia Barrett

**LEGEND**

DRIVE ON ACCESS TO BE FIELD FIT

**NOTES:**

1. FILL LIMITS WILL BE FIELD ADJUSTED AS DIRECTED BY ENGINEER.

NICOLE S. SHARP, P.E. NO. 74708

CERTIFICATION:  
 I CERTIFY THAT THESE PLANS ARE IN COMPLIANCE WITH THE APPLICABLE SECTIONS OF 62B-41, F.A.C.

DATE 11/21/23

**Aptim Environmental & Infrastructure, LLC**  
 PH: (561) 391-8102  
 FAX: (561) 391-9116  
 C.O.A. FL #9317  
 C.O.A. LA #2631

6401 CONGRESS AVENUE, SUITE 140  
 BOCA RATON, FLORIDA 33487  
 www.apetim.com

Reference Files:		Checked by:	
Designed by:	NS	Reviewed by:	NS
Drawn by:	JEB	Submitted by:	NS
Date:	11/20/23	Comm. No.:	631035004
Plot Scale:	AS NOTED	No.:	
		Date:	


MADEIRA BEACH  
 EMERGENCY REPAIR PROJECT  
 PINELLAS COUNTY, FLORIDA

PLAN VIEW

DRAWING NO.  
**PV-2**  
 SHEET 4 OF 6

MATCH LINE PV-3



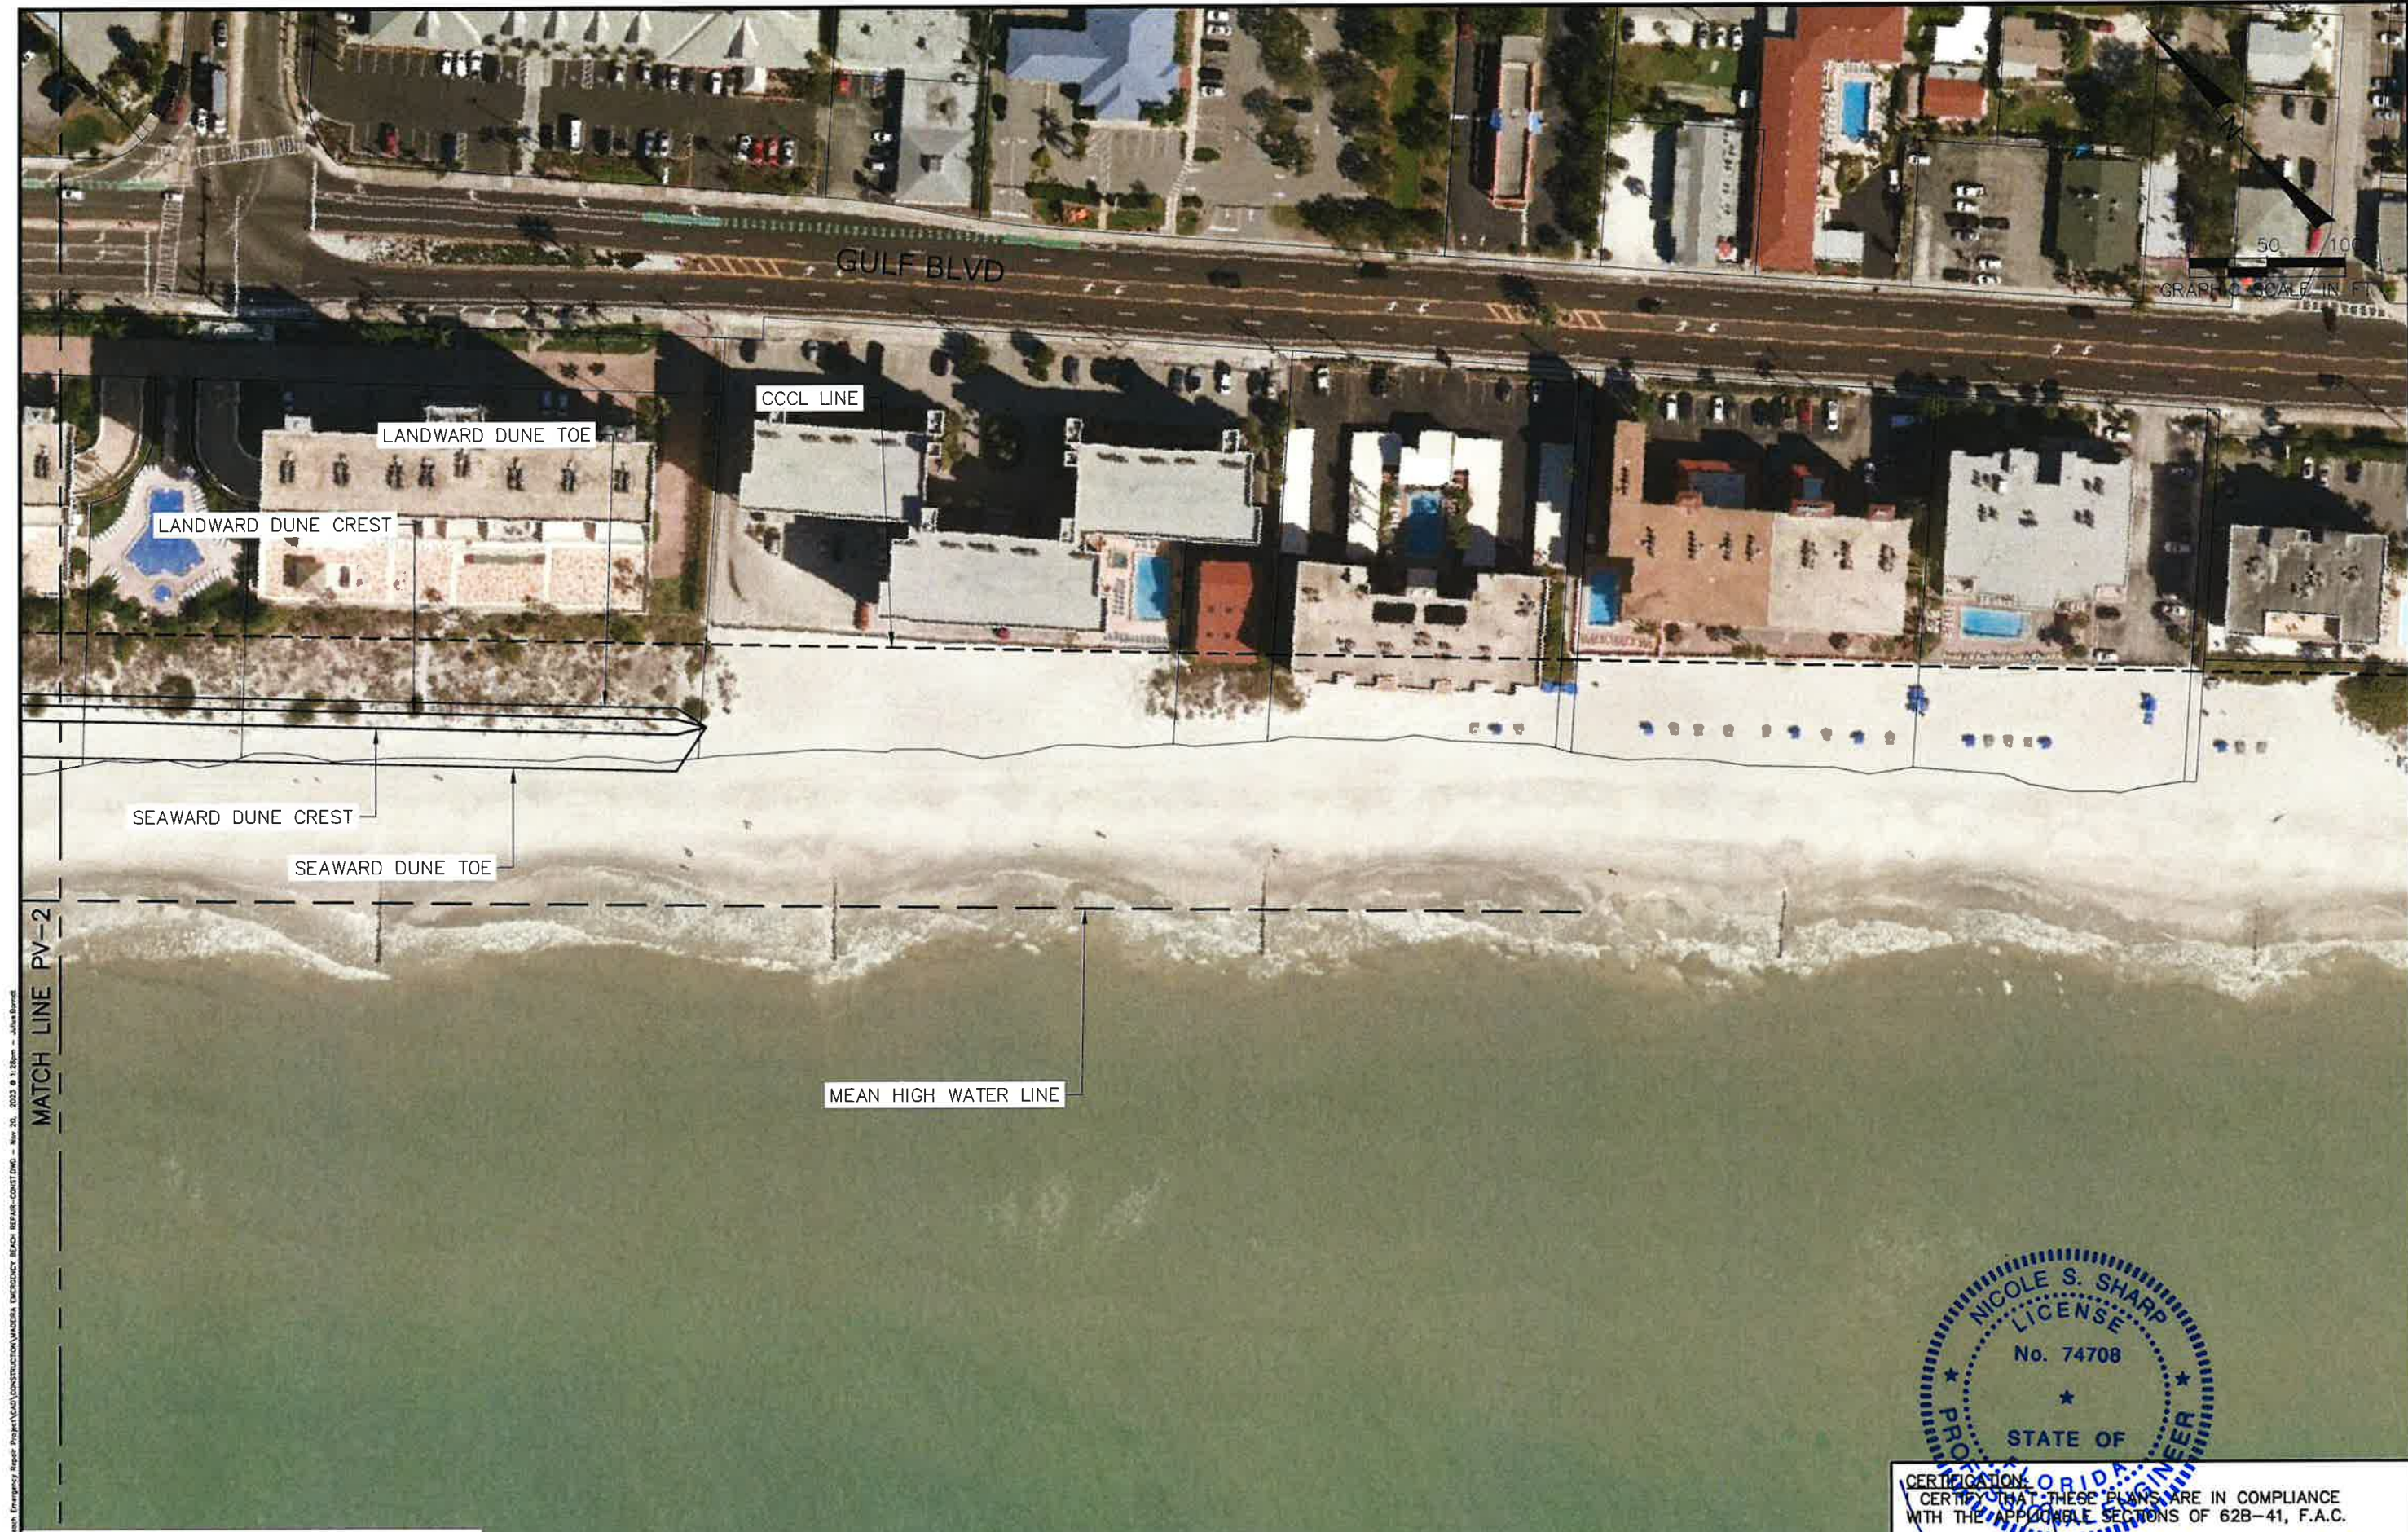


P:\Projects\Bach Beach Emergency Repair Project\CAD\CONSTRUCTION\MANORIA EMERGENCY BEACH REPAIR-CONST.DWG - Nov 20, 2023 @ 1:28pm - Julia Barrett

MATCH LINE PV-2

**NOTES:**  
 1. FILL LIMITS WILL BE FIELD ADJUSTED AS DIRECTED BY ENGINEER.

**CERTIFICATION**  
 I, NICOLE S. SHARP, LICENSE No. 74708  
 STATE OF FLORIDA  
 PROFESSIONAL ENGINEER  
 CERTIFY THAT THESE PLANS ARE IN COMPLIANCE WITH THE APPLICABLE SECTIONS OF 62B-41, F.A.C.

  
 NICOLE S. SHARP P.E. NO. 74708

11/21/23  
 DATE

**Aptim Environmental & Infrastructure, LLC**  
 PH: (561) 391-8102  
 FAX: (561) 391-8116  
 C.O.A.: FL #9317  
 C.O.A.: LA #2531

6401 CONGRESS AVENUE, SUITE 140  
 BOCA RATON, FLORIDA 33487  
 www.aptrim.com

REVISIONS	No.	Date	Description



Reference Files:	Designed by:	Checked by:
	NS	NS
	Drawn by:	Reviewed by:
	JEB	NS
	Date:	Submitted by:
	11/20/23	NS
	Plot Scale:	Comm. No.:
	AS NOTED	631035004

MADEIRA BEACH  
 EMERGENCY REPAIR PROJECT  
 PINELLAS COUNTY, FLORIDA

PLAN VIEW  
 DRAWING NO.  
**PV-3**  
 SHEET 5 OF 6



P:\Preston\Mainis Beach Emergency Repair Project\CAD\CONSTRUCTION\MADIRA EMERGENCY BEACH REPAIR-CONSTING - Nov 20, 2023 @ 11:28am - Julia Burrell

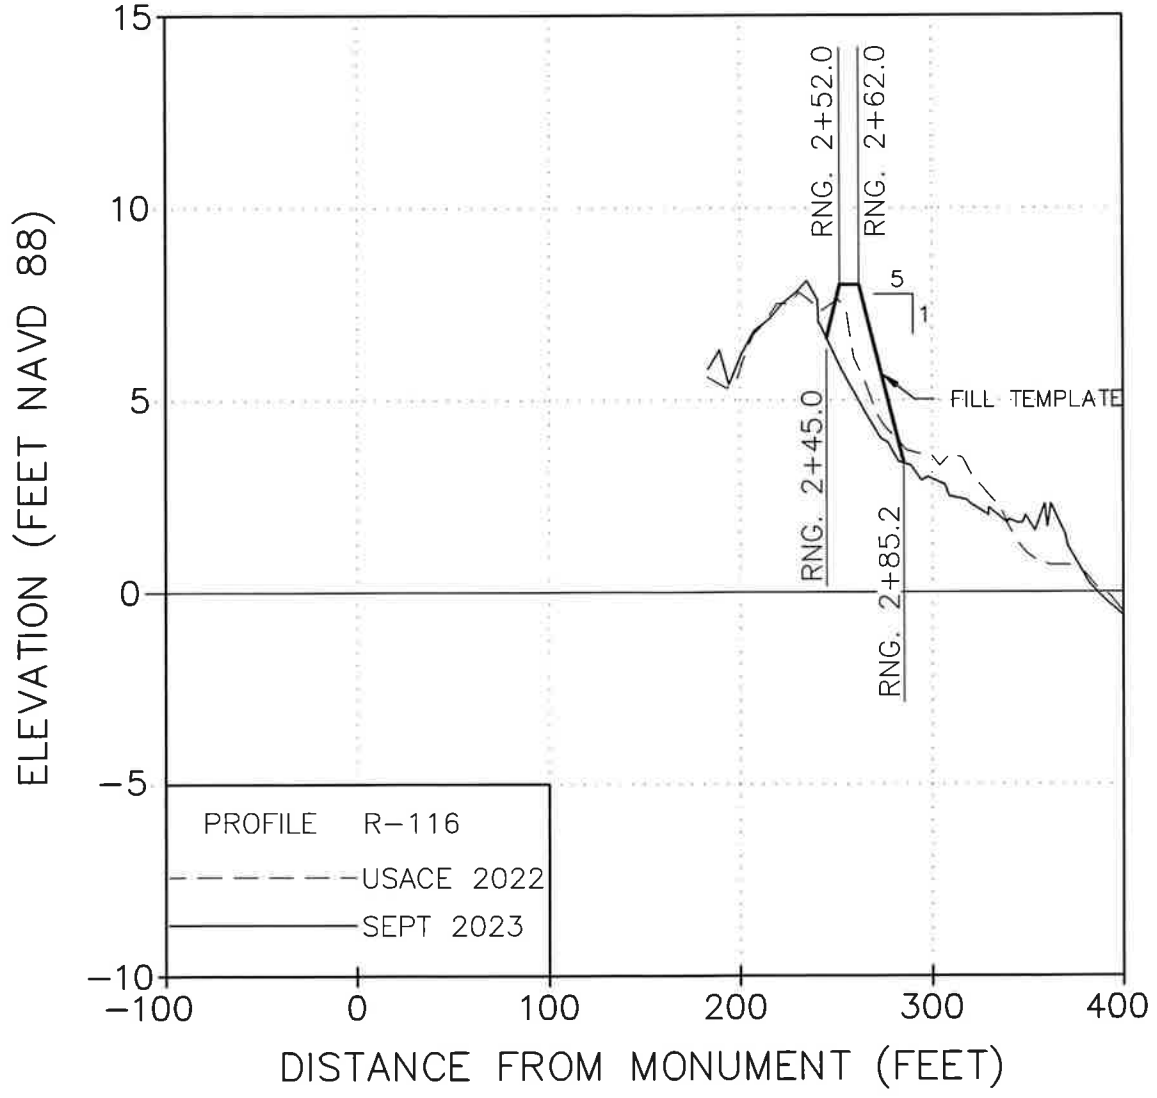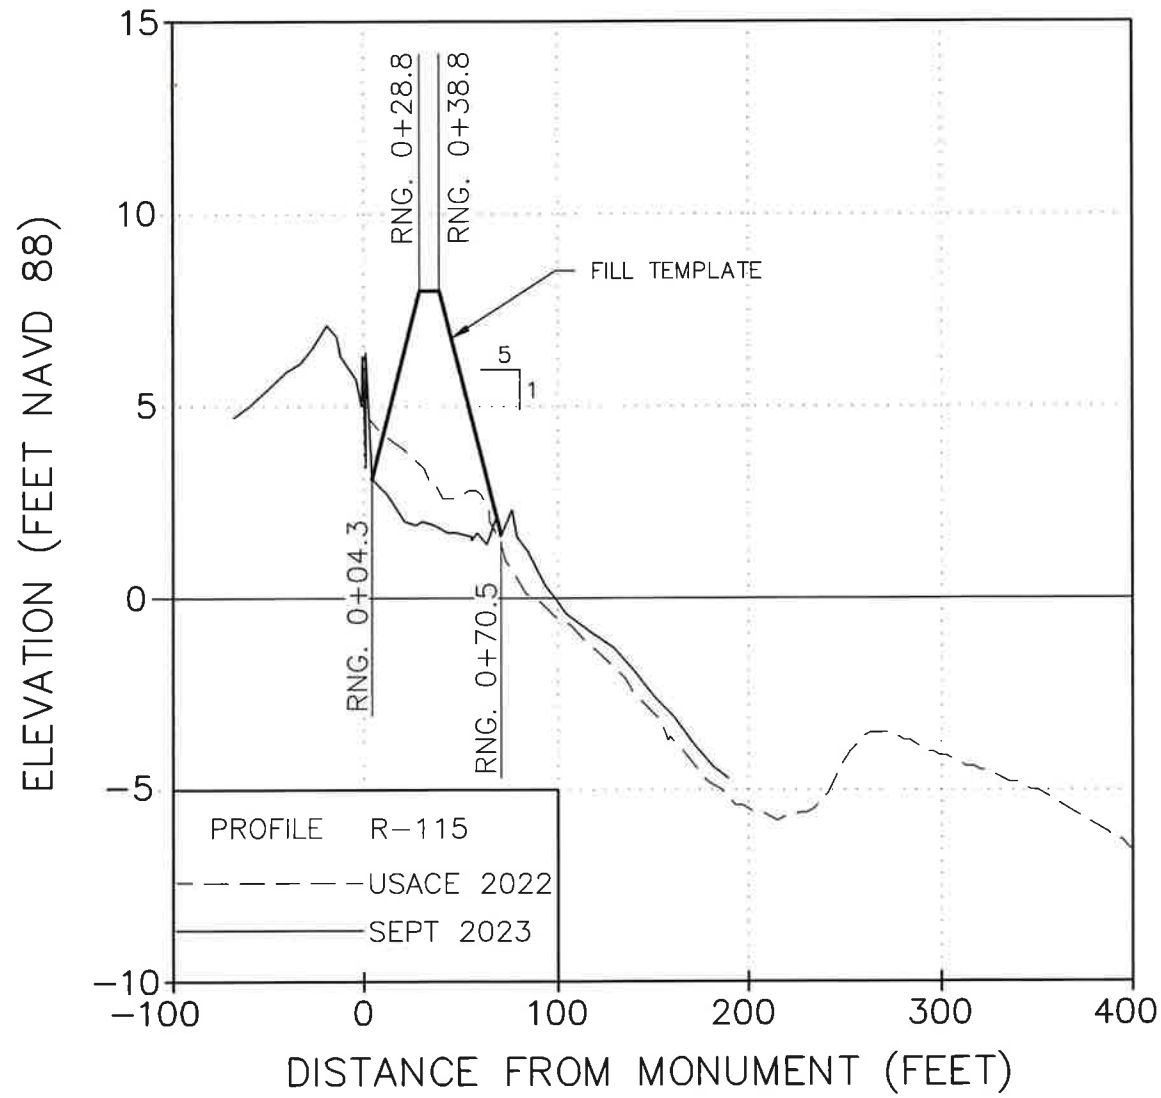

**NICOLE S. SHARP**  
 LICENSE  
 No. 74708  
 STATE OF FLORIDA  
 PROFESSIONAL ENGINEER

CERTIFICATION:  
 I CERTIFY THAT THESE PLANS ARE IN COMPLIANCE  
 WITH THE APPLICABLE SECTIONS OF 62B-41, F.A.C.

NICOLE S. SHARP P.E. NO. 74708  
 11/21/23  
 DATE

**Aptim Environmental & Infrastructure, LLC**  
 6401 CONGRESS AVENUE, SUITE 140  
 BOCA RATON, FLORIDA 33487  
 www.apfim.com  
 PH. (561) 391-8102  
 FAX (561) 391-9116  
 C.O.A. FL. #9317  
 C.O.A. LA. #2531

REVISIONS	
No.	Description

Checked by:	NS
Reviewed by:	NS
Submitted by:	NS
Date:	11/20/23
Proj. No.:	631035004
AS NOTED	

MADEIRA BEACH  
 EMERGENCY REPAIR PROJECT  
 PINELLAS COUNTY, FLORIDA  
 CROSS SECTION

DRAWING NO.  
**XS-1**  
 SHEET 6 OF 6