

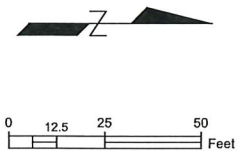


CSXT OP FL2151 Exhibit B


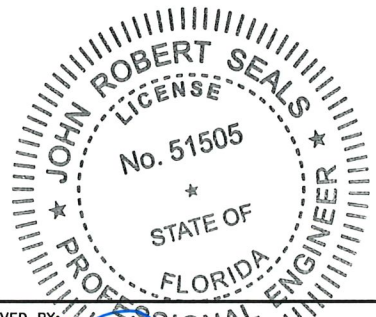


K:\TAM_Roadway\145730 - King Engineering\000 - McMullen Booth Rd. Revisions\CADD\PID 002541A - McMullen Booth RR 002541A\Plans\Dwg\Production\002541A-LAY.dwg, Apr 18, 2018 - 6:23pm

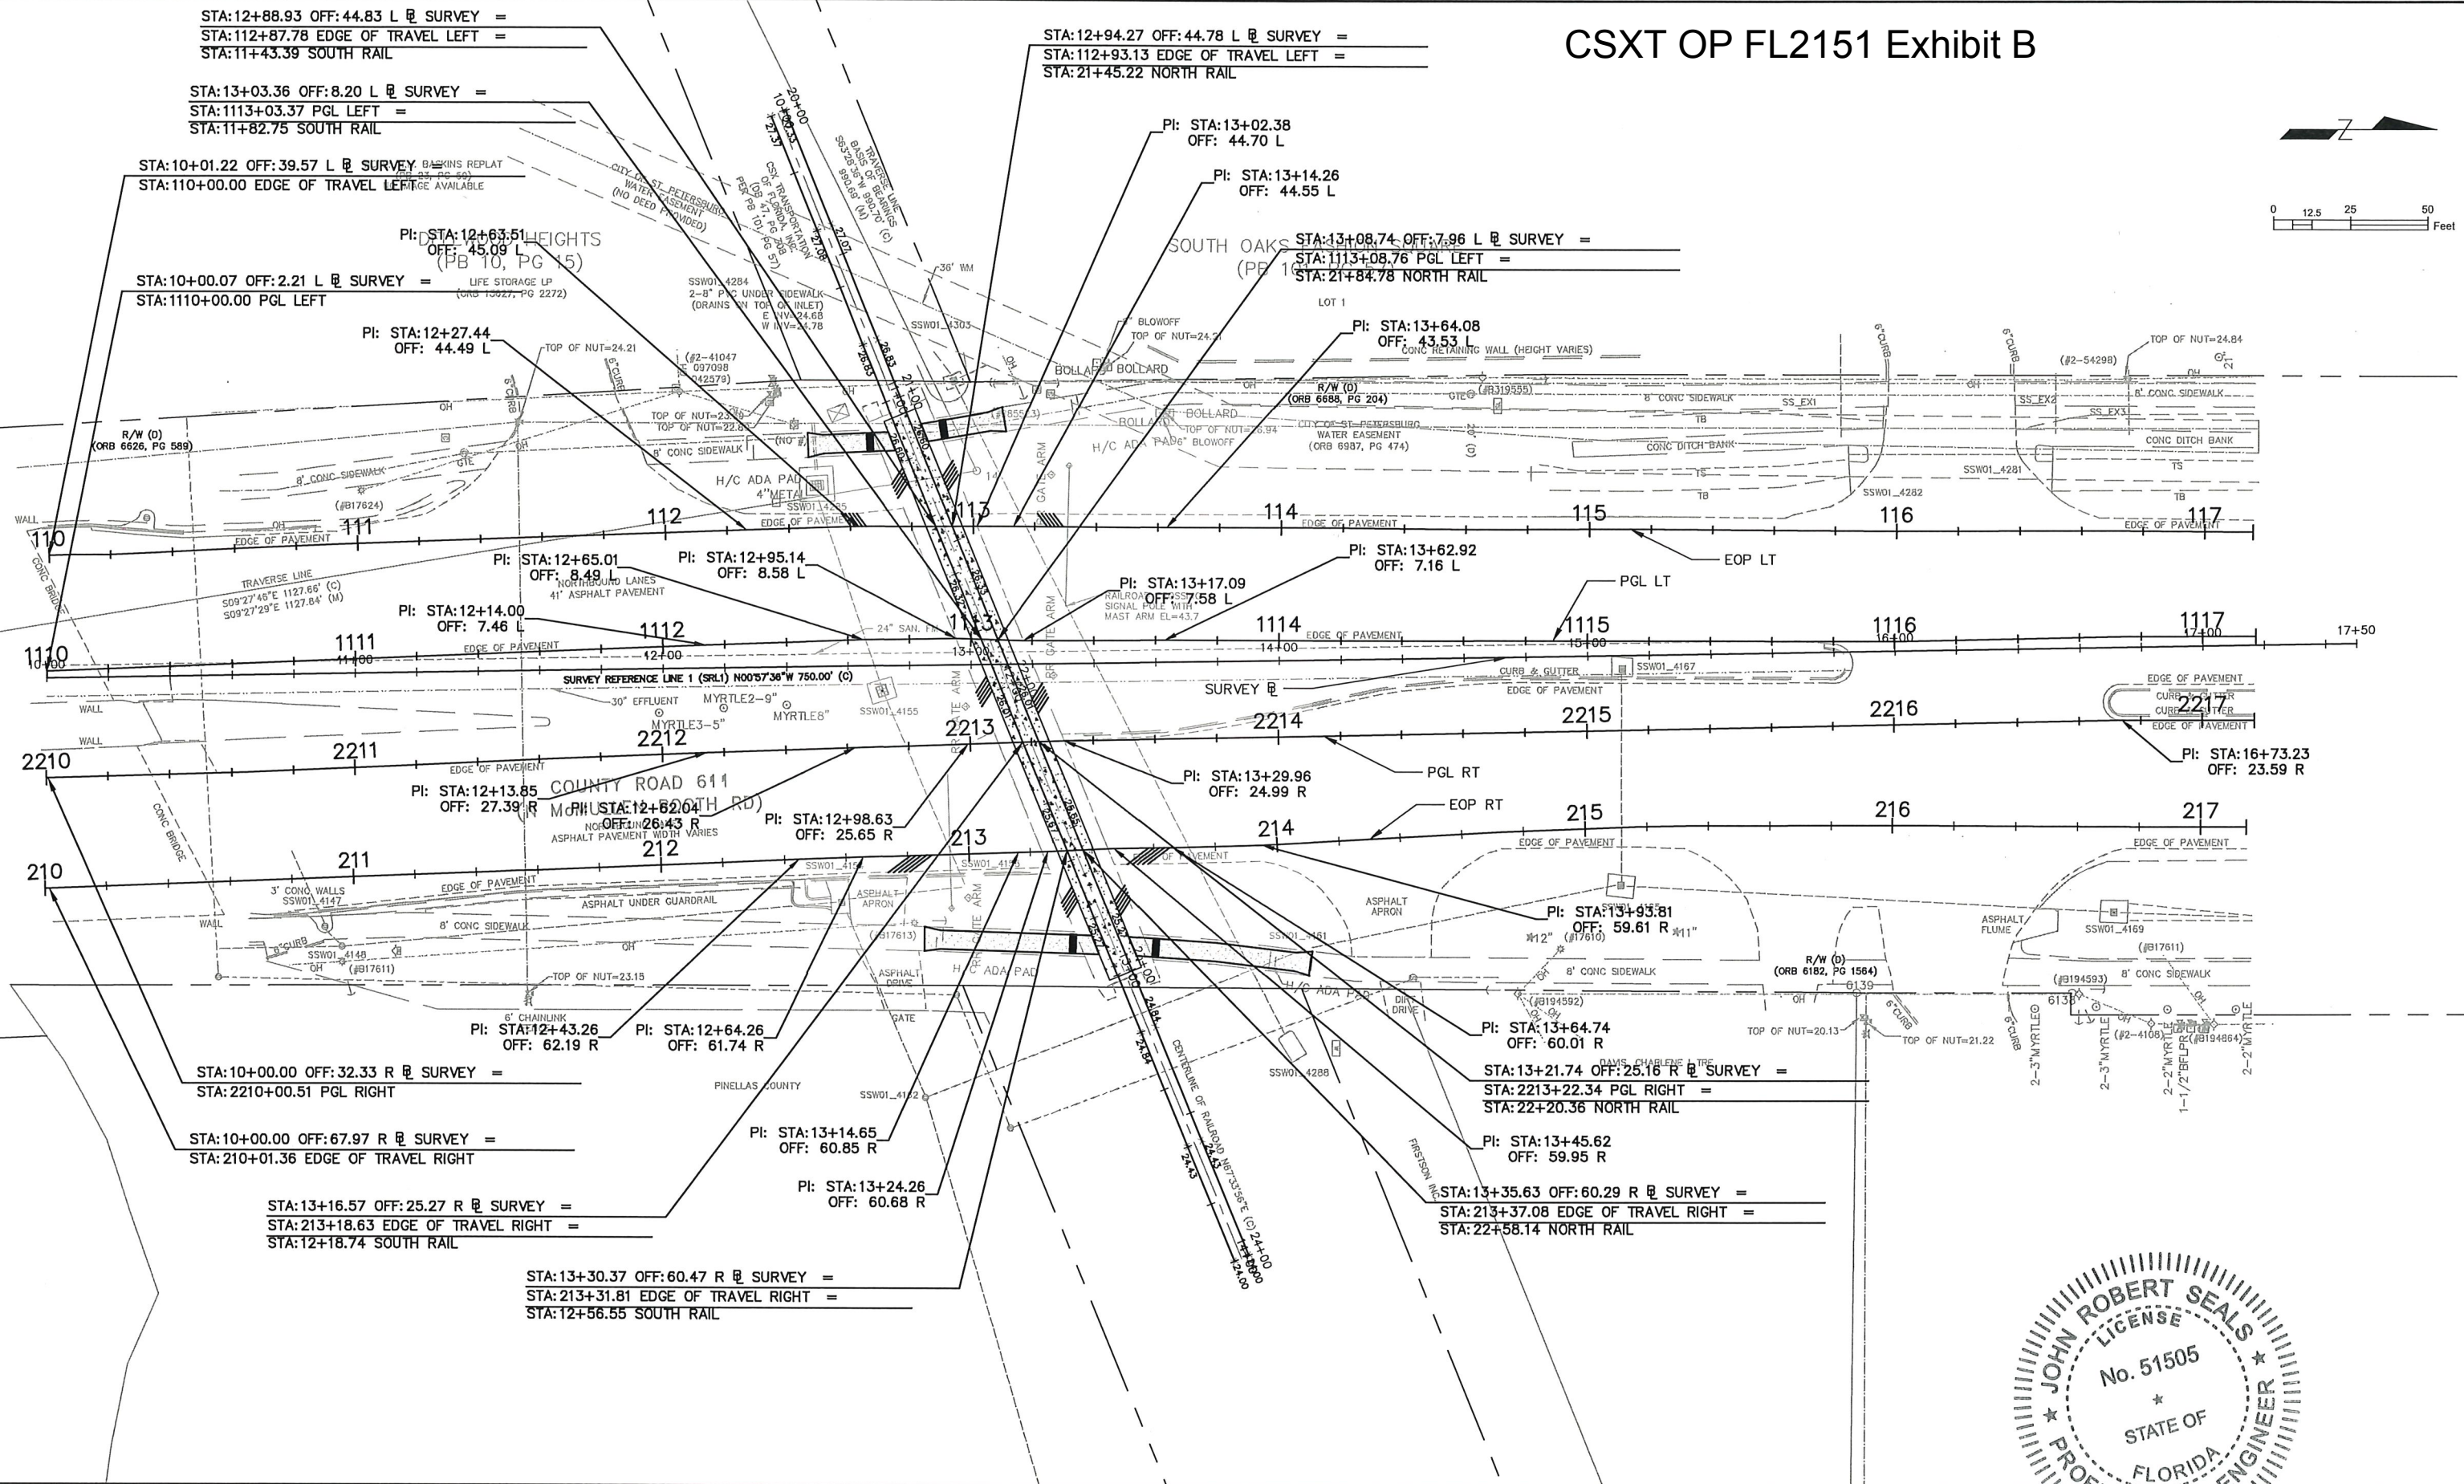

DESIGNED	JRS, MDS		PROJECT:	MCMULLEN BOOTH ROAD RAILROAD CROSSING IMPROVEMENTS		APPROVED BY:	 JOHN R. SEALS, P.E. F.L.A. LIC. NO 51505	DATE:	04/16/2018
DRAWN	MDS		DESCRIPTION:	PROJECT LAYOUT		PROJECT NO.	002541A		
CHECKED	JRS		DATE:	4-16-18		SHEET:	4 OF 19		
REV. NO.	DATE	DESCRIPTION	REV. BY						

K:\TAM_Roadway\145730 - King Engineering\000 - McMullen Booth Rd. Revisions\CADD\PID 002541A - McMullen Booth RR\002541A-PLPR.dwg, Apr 18, 2018 - 6:24pm

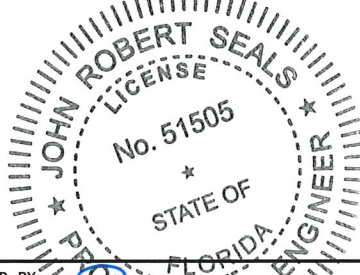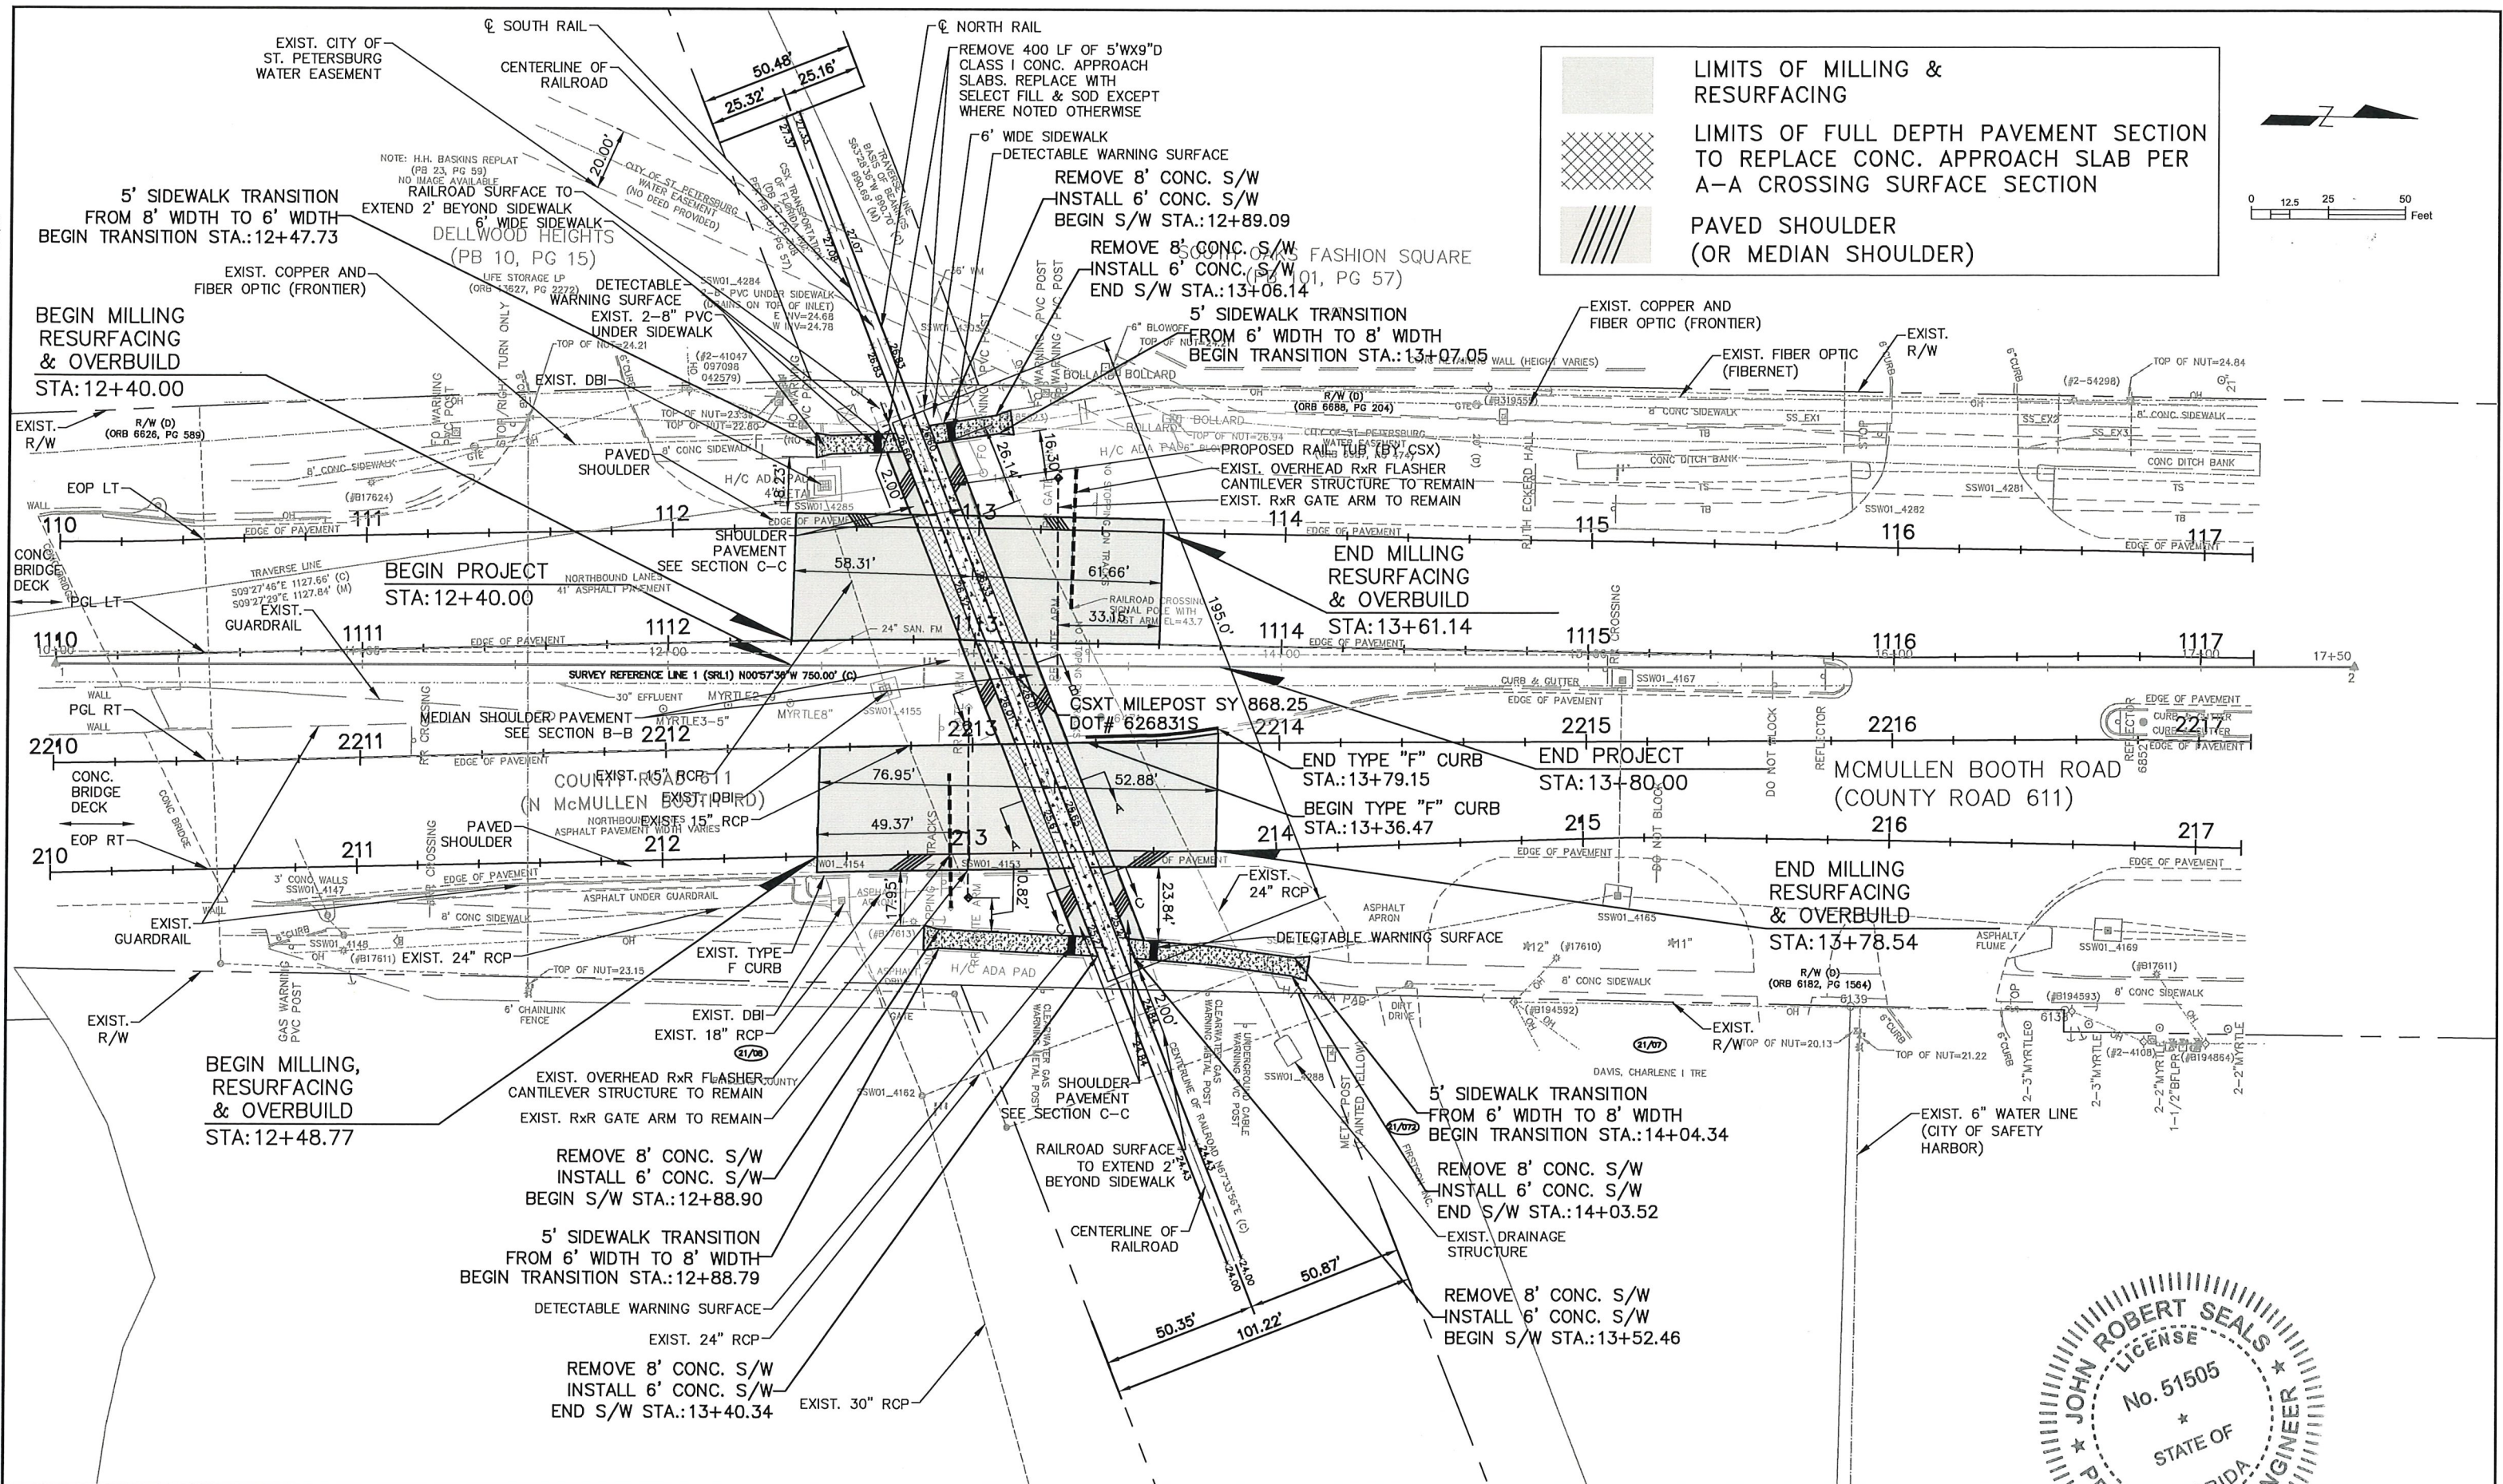

DESIGNED	JRS, MDS		PROJECT:	MCMULLEN BOOTH ROAD RAILROAD CROSSING IMPROVEMENTS	DESCRIPTION:	ROADWAY PLAN	APPROVED BY:		DATE:	04/16/2018
DRAWN	MDS		CHECKED	JRS			JOHN R. SEALS, P.E. FLA. LIC. NO 51505	DATE:	4-16-18	
REV. NO.	DATE		DESCRIPTION	REV. BY						

DATE:	04/16/2018
PROJECT NO.:	002541A
SHEET:	5 OF 19