


L:\DCS\Projects\Legacy\Pinellas Co\60562906_JoesCreekPark\900-CAD-CAD-GIS\910-CAD-BIM\20-SHEETS\C-200 OVERALL SITE PLAN.dwg, Feb 02, 2022 - 3:39pm

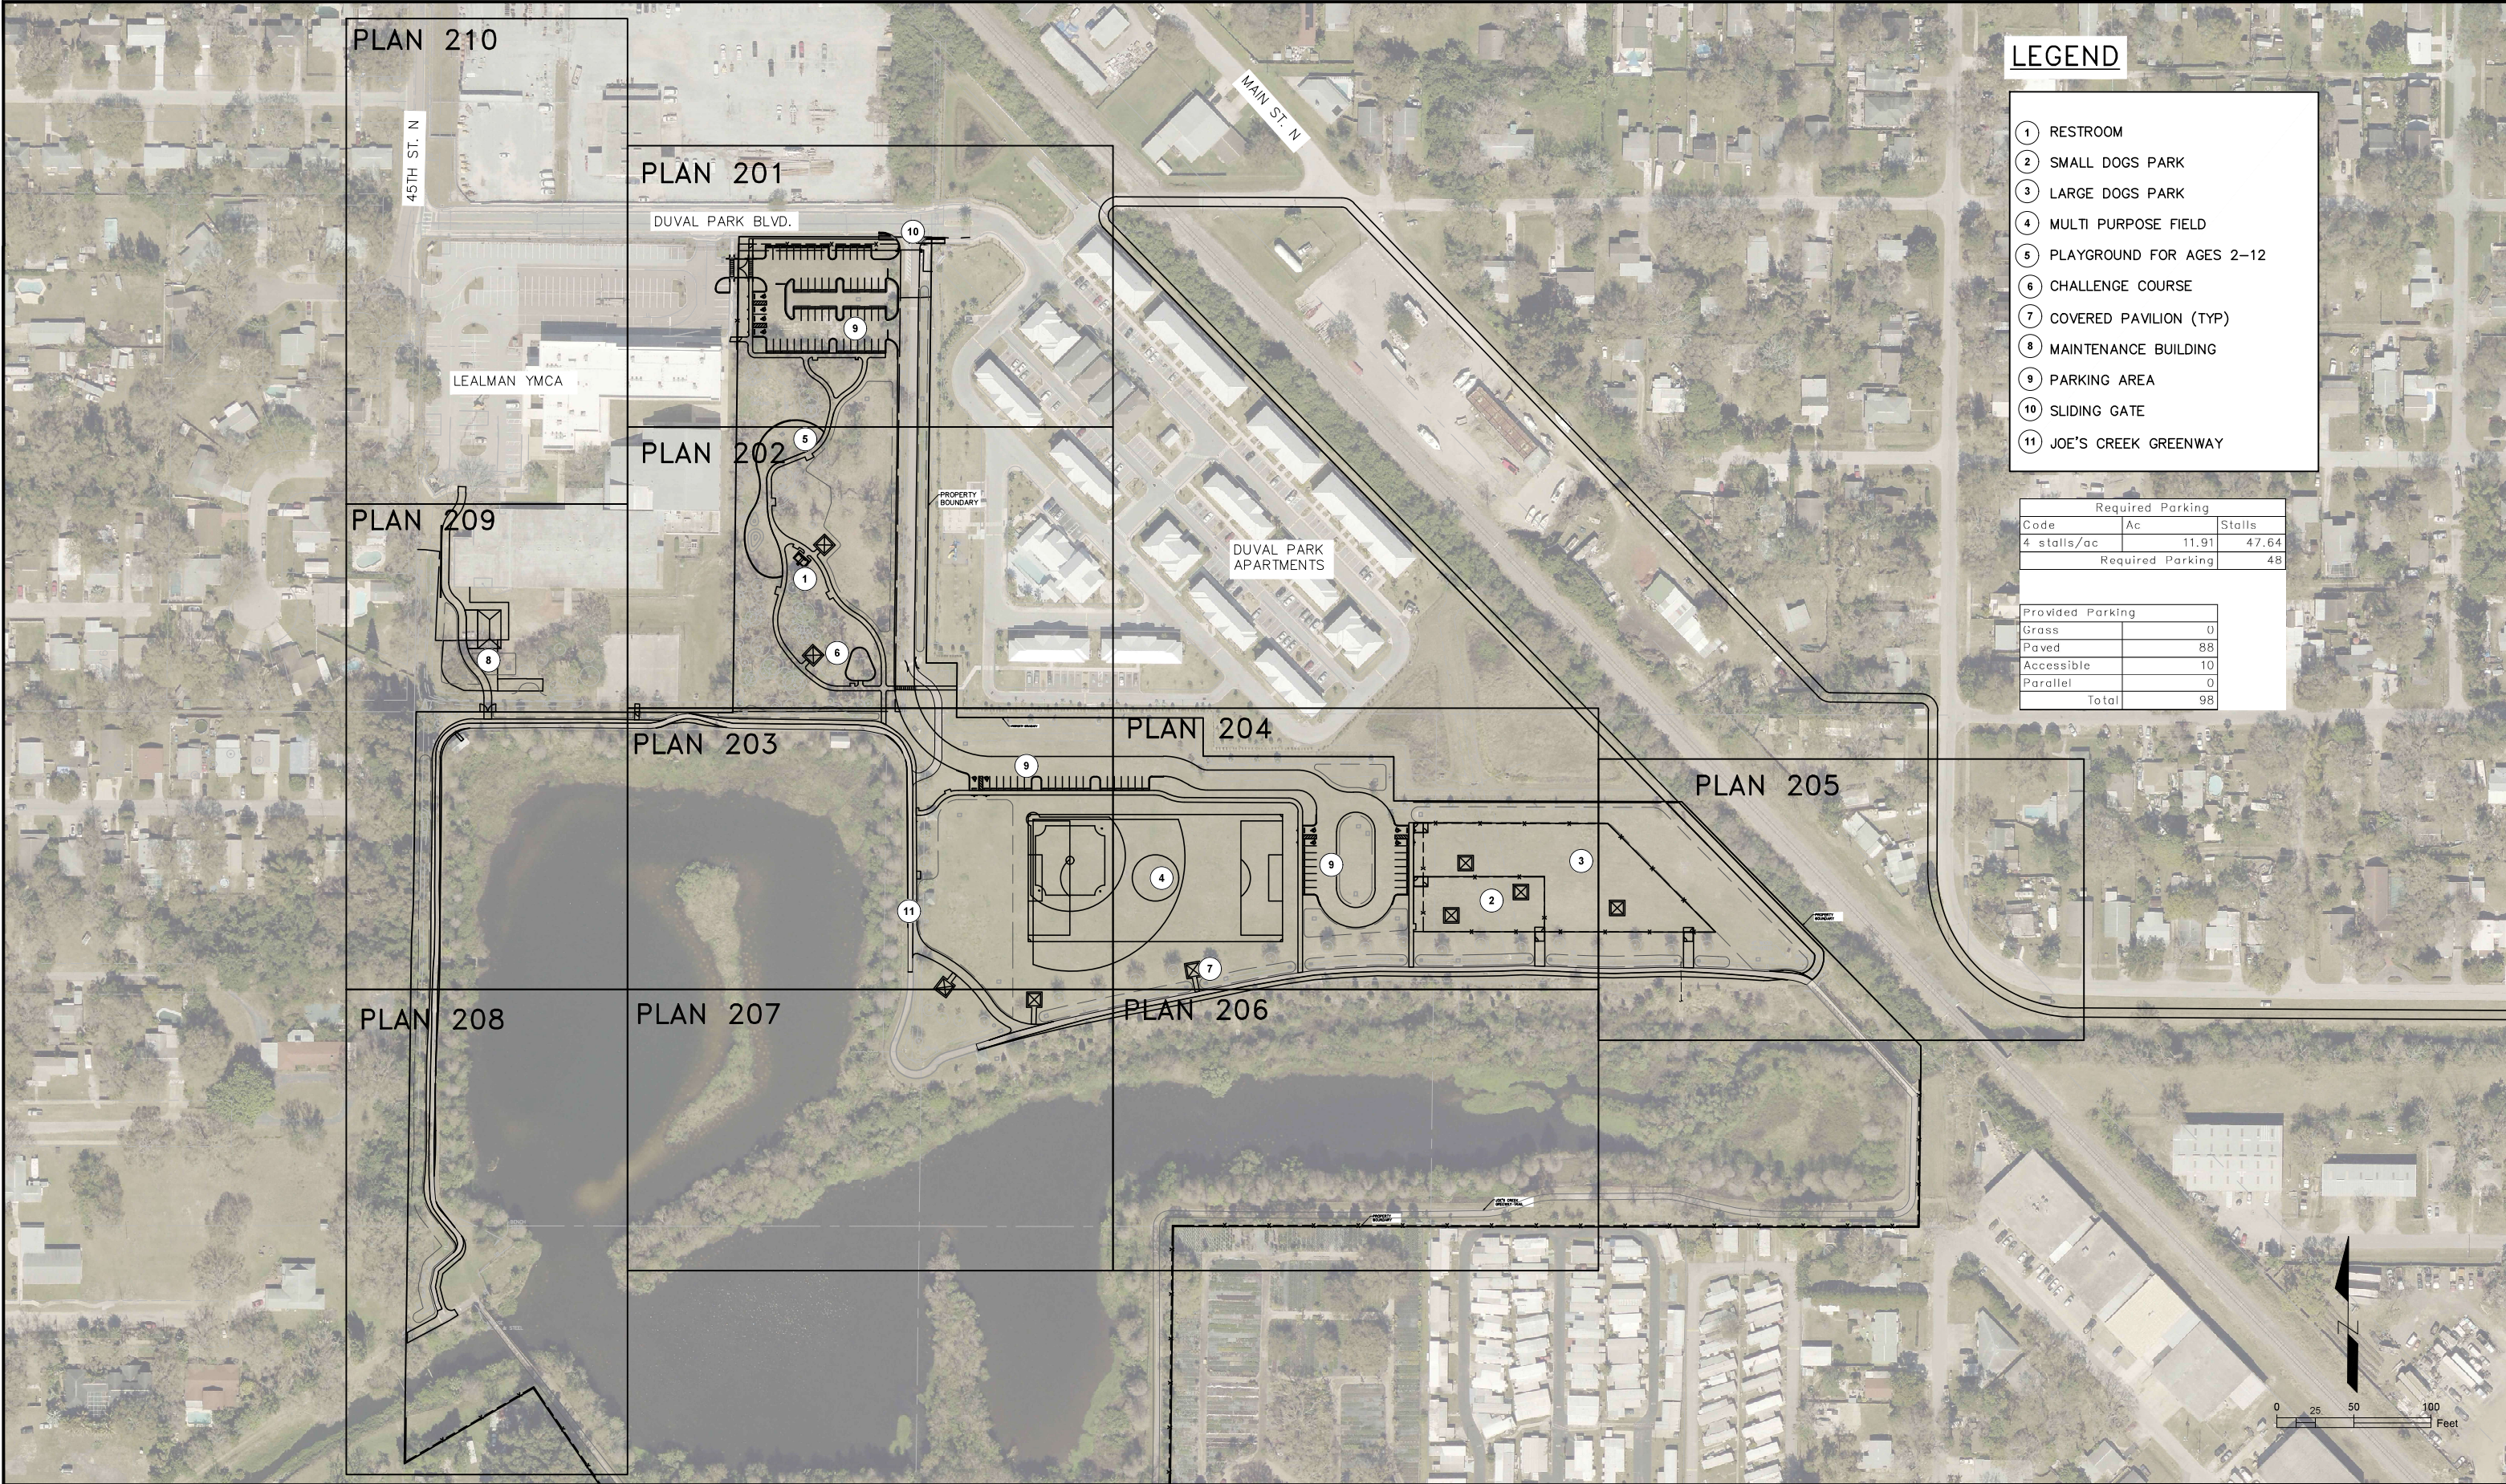

LEGEND



- 1 RESTROOM
- 2 SMALL DOGS PARK
- 3 LARGE DOGS PARK
- 4 MULTI PURPOSE FIELD
- 5 PLAYGROUND FOR AGES 2-12
- 6 CHALLENGE COURSE
- 7 COVERED PAVILION (TYP)
- 8 MAINTENANCE BUILDING
- 9 PARKING AREA
- 10 SLIDING GATE
- 11 JOE'S CREEK GREENWAY

Required Parking		
Code	Ac	Stalls
4 stalls/ac	11.91	47.64
Required Parking		48

Provided Parking	
Grass	0
Paved	88
Accessible	10
Parallel	0
Total	98

				DESIGNED	TBD	PROJECT: RAYMOND H. NERI COMMUNITY PARK	DESCRIPTION: OVERALL SITE PLAN	PUBLIC WORKS 14 S. FT. HARRISON AVE., CLEARWATER, FL 33756	APPROVED BY: DAVID E. WEBSTER P.E. FLA. LIC. NO 82284	DATE:	02/04/22
				DRAWN	TBD					PROJECT NO.	002201A
				CHECKED	TBD					SHEET:	C-200
REV. NO.	DATE	DESCRIPTION	REV. BY								

SECTION 3, TOWNSHIP 31 SOUTH, RANGE 16 EAST

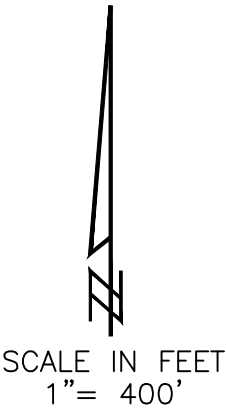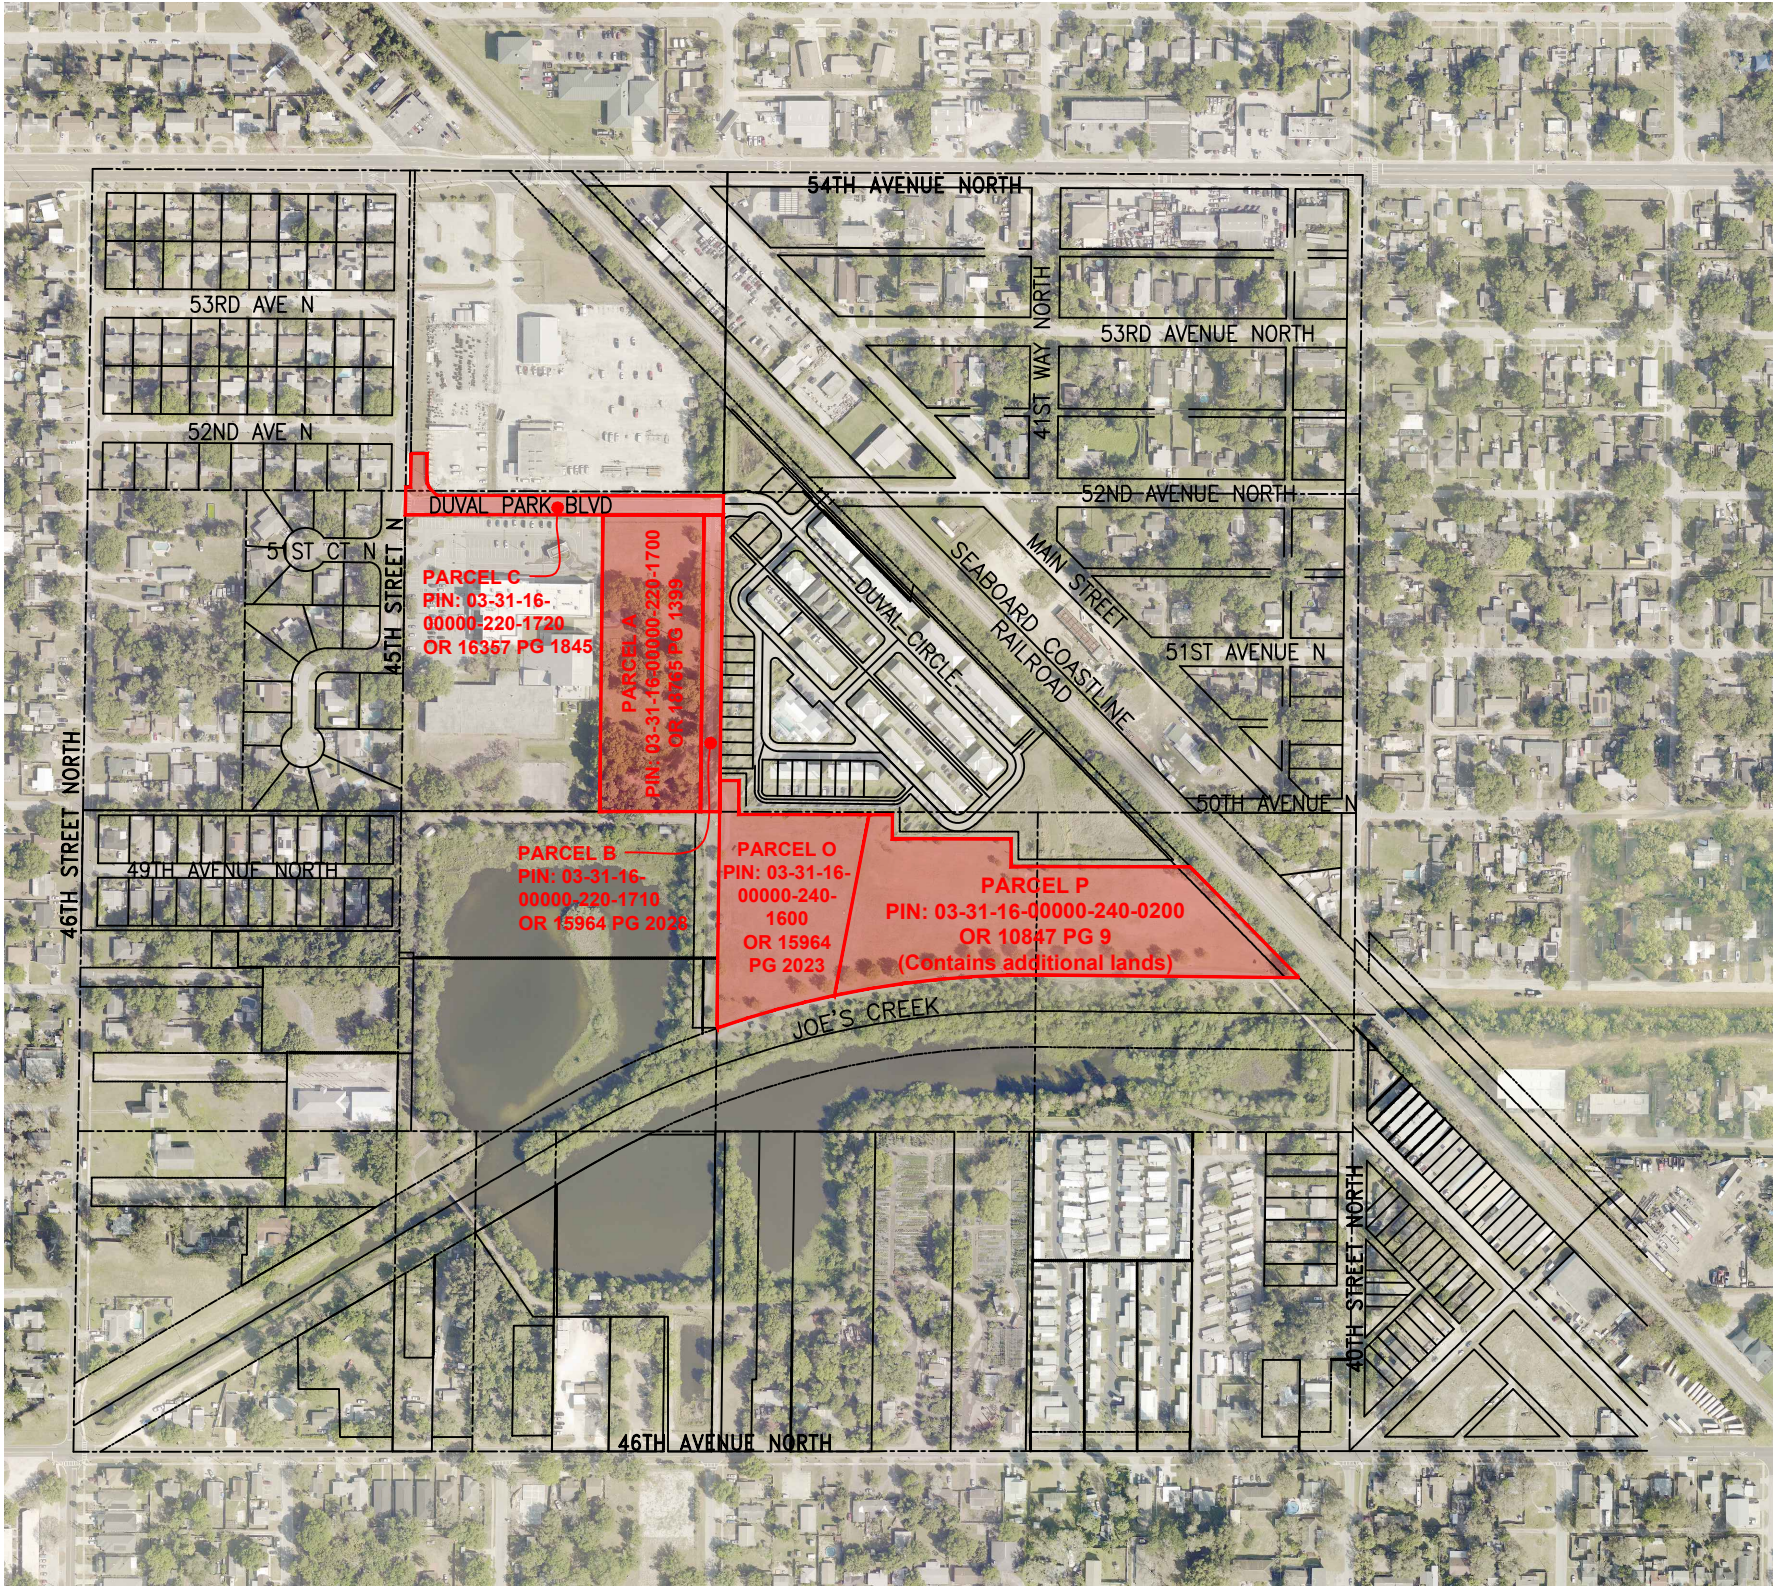

- Notes:
1. Exhibit is intended to show ownership documents. Easements, restrictions, and other documents of record are not shown hereon.
 2. This is not a survey.

SURVEY SECTION	BY	DATE	PINELLAS COUNTY, FLORIDA PUBLIC WORKS	 RAYMOND H. NERI COMMUNITY 4303 46TH AVENUE NORTH ST. PETERSBURG, FL. 33714	EXHIBIT ONLY	DATE: June 3, 2022
SURVEYED	.	.				PHOTOGRAPHY DATE: 1/21
TECHNICIAN	az	6/22	SURVEY AND MAPPING DIVISION 22211 U.S. HWY, 19 NORTH CLEARWATER, FLORIDA 33765-2328 PHONE (727) 464-8904		SURVEY FILE NO.: 1032	
CHECKED	.	.			SHEET 01 OF 01	
SURVEY BOOK NO(S): .						