
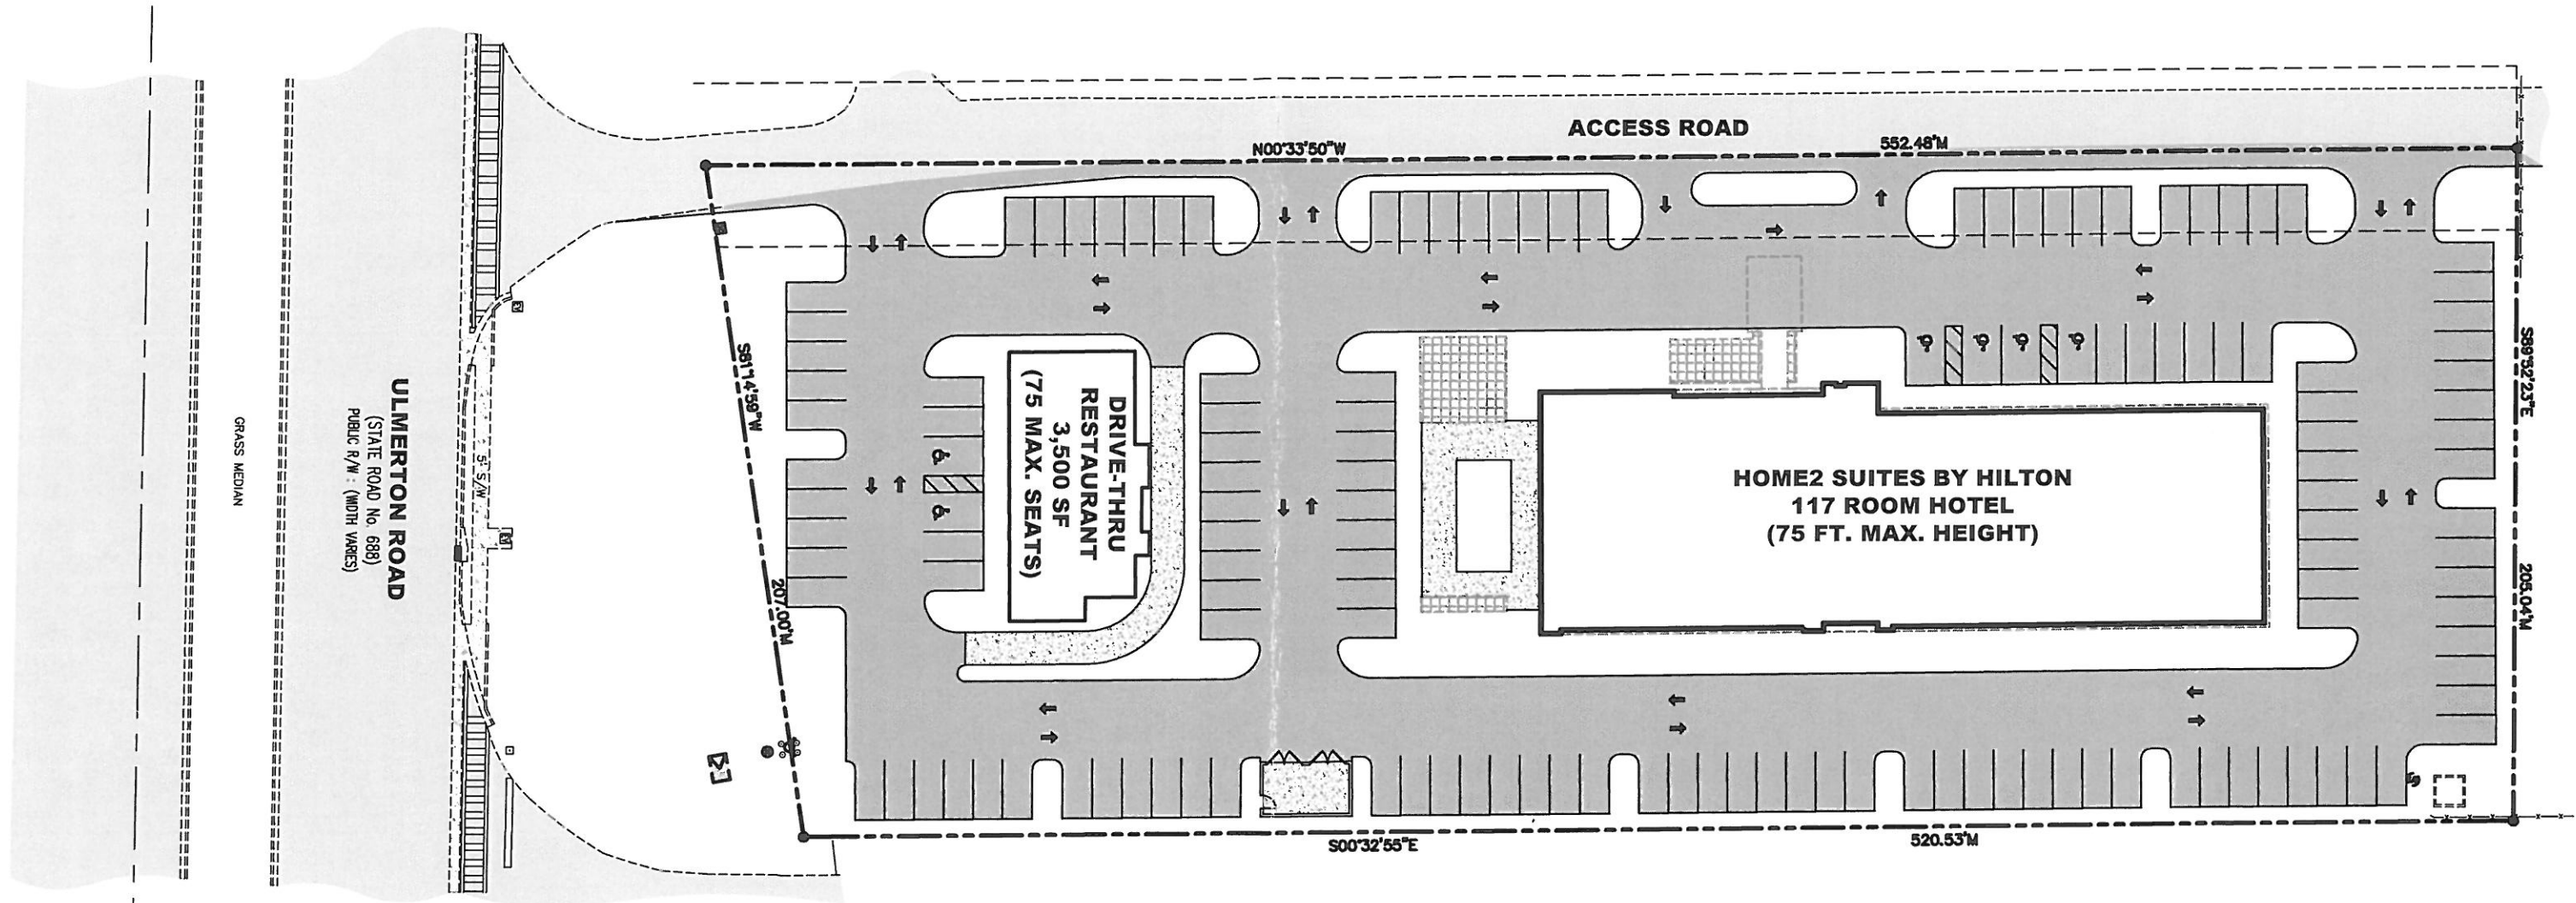


NOTICE  
 CONCEPT PLAN ONLY. NOT FOR CONSTRUCTION  
 SUBJECT TO FINAL ENGINEERING ANALYSIS.

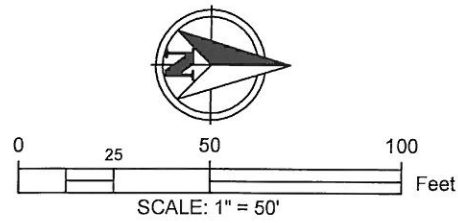

2-29-12-18

**LMA**  
 Landon, Moree & Associates, Inc.  
 Civil & Environmental Engineers - Planners - Surveyors  
 31622 U.S. 19 NORTH PALM HARBOR, FLORIDA 34684  
 Phone: (727)789-5010, Fax: (727)787-4394  
 Toll Free: 1-800-262-7960 WWW.LMAENGR.COM

EB# 4096

**CONCEPTUAL PLAN**

PROJECT:  
**HOME2 SUITES BY HILTON**  
 PREPARED FOR:  
**BEAVER CREEK CRE, LLC**

NOTICE: The information in this document was prepared by LMA, Inc. This document is not valid for construction unless signed & sealed by a Professional Engineer licensed in Florida. In order to further insure that no changes, alterations or modification have been made to the document, no reliance should ever be made on a documentation transmitted or reviewed by computer or other electronic means unless it is first compared to the original. LMA makes no warranties, express or implied, concerning the accuracy of the information contained in any document transmitted or reviewed by computer or other electronic means.

REVISIONS	

SCALE:	1" = 50'
JOB:	781-01
DATE:	10-23-2018
SHEET	<b>01</b>
OF	<b>01</b>