

PINELLAS COUNTY
PUBLIC WORKS
SURVEY AND MAPPING DIVISION
22211 U.S. HIGHWAY 19 N.
CLEARWATER, FLORIDA 33765-2328
PHONE # (727) 464-8904



SECTIONS 24 & 25, TOWNSHIP 27 SOUTH, RANGE 15 EAST
DESCRIPTION

That portion of Macks Way Road (County Road Number 86), declared to be a public road in Board of County Commissioners Minutes Book 6, Page 41, filed on May 18, 1926, being 66 feet in width, lying 33 feet on each side of the following described centerline:

BEGIN at the Center of Section 24, Township 27 South, Range 15 East, Pinellas County, Florida, on Klosterman Road; thence South 1/2 mile to the section line between Sections 24 and 25; thence West, along the section line between Sections 24 and 25 to Palm Harbor Boulevard (US Hwy 19A) formerly known as the Dixie Highway (State Road 15) and the POINT OF TERMINUS.


Additions or deletions by other than the Professional Surveyor and Mapper in responsible charge are prohibited. Sketch and/or Description has been electronically signed and sealed using a digital signature and date. Printed copies of this document are not considered signed and sealed and the signature must be verified on any electronic copies.

The above Sketch and Land description was prepared under my supervision
and is true and correct to the best of my knowledge and belief.

George A. Shimp III 2024.12.02 12:41:18 -05'00'
GEORGE A. SHIMP III, PROFESSIONAL SURVEYOR AND MAPPER
LICENSE NUMBER: 6137, STATE OF FLORIDA

DATE

S.F.N.: 0945_00184	P.I.D.: 002411B	CALCULATED BY: AZ	CHECKED BY: TS	Pinellas County Survey and Mapping Division
--------------------	-----------------	-------------------	----------------	---

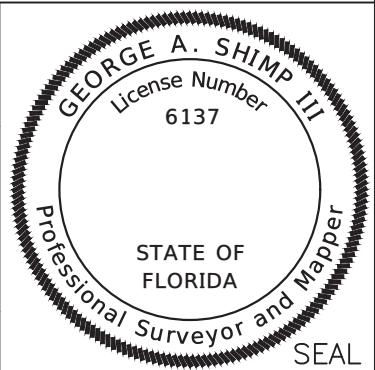

Parcel No.: P002
SHEET 01 OF 02

EXHIBIT "B"


PINELLAS COUNTY
PUBLIC WORKS
SURVEY AND MAPPING DIVISION
22211 U.S. HIGHWAY 19 N.
CLEARWATER, FLORIDA 33765-2328
PHONE # (727) 464-8904



SECTIONS 24 & 25, TOWNSHIP 27 SOUTH, RANGE 15 EAST

SKETCH - NOT A SURVEY

S:\Divisions\Survey\Survey\SFN Projects\sfn0945\sfn0945_00184\DWg\P002_SD.dwg, Dec 02, 2024 - 7:51am

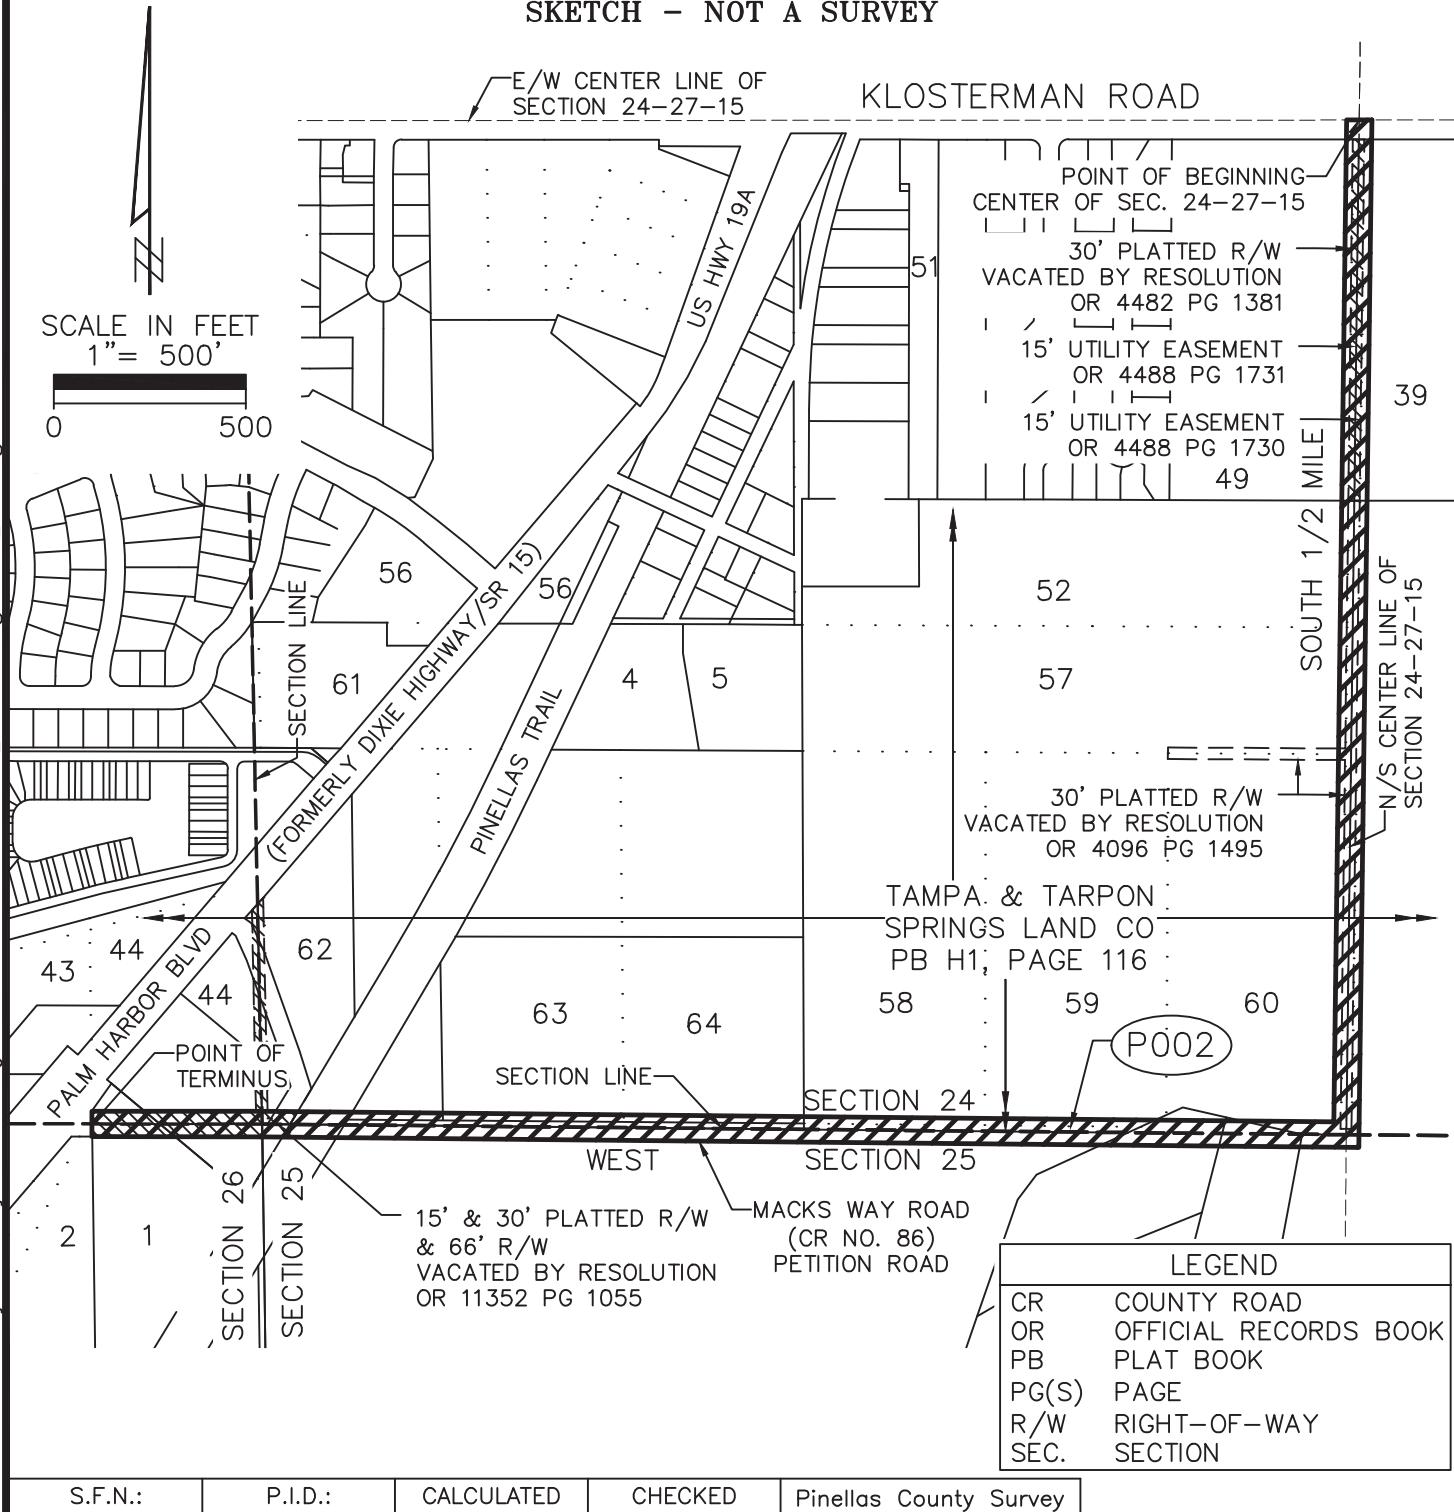

Parcel No.: P002
SHEET 02 OF 02

EXHIBIT "B"