
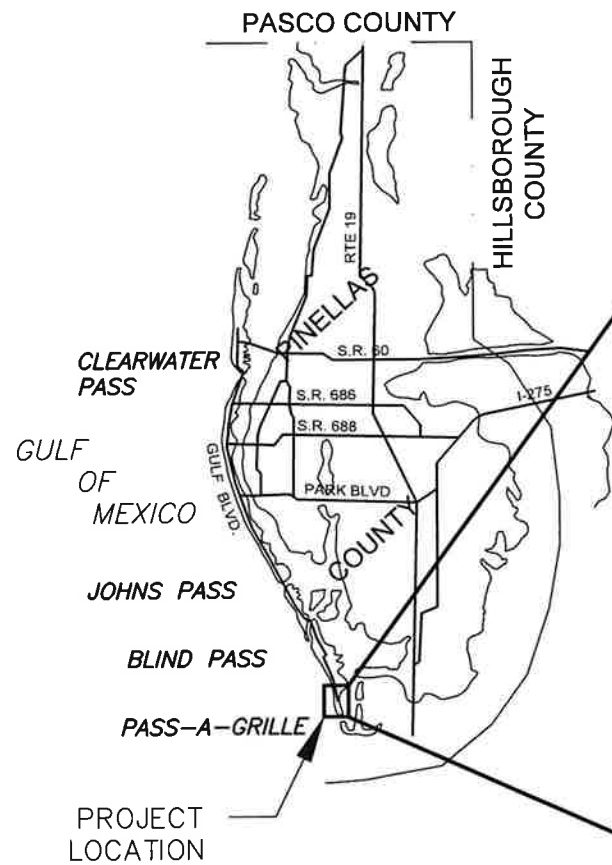


PINELLAS COUNTY, FLORIDA POST IDALIA EMERGENCY SHORE STABILIZATION

PID No. 006241A

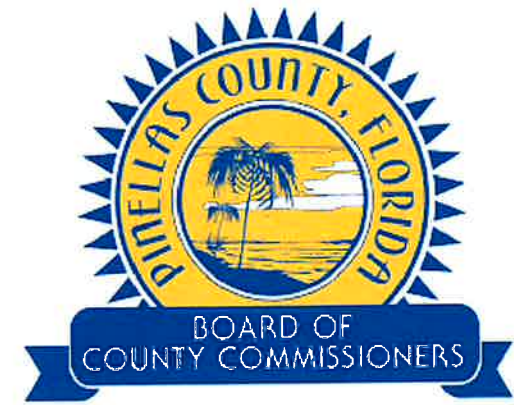

PINELLAS COUNTY COMMISSION	
JANET C. LONG	DISTRICT 1 2023 CHAIR
BRIAN SCOTT	DISTRICT 2
CHARLIE JUSTICE	DISTRICT 3
DAVE EGGERS	DISTRICT 4
CHRIS LATVALA	DISTRICT 5
KATHLEEN PETERS	DISTRICT 6 2023 VICE CHAIR
RENE' FLOWERS	DISTRICT 7

SHEET INDEX	
NO.	TITLE
1.	COVER SHEET
2.	CONTROL DATA
3.-5.	PLAN VIEWS
6.-8.	CROSS SECTIONS

C:\Pinellas\Pass-a-Grille Beach Emergency Repair\CONSTR-BEACH-REPAIR\DWG - Sep 22, 2023 @ 3:56pm - JAA\Borner

Aptim Environmental & Infrastructure, LLC

6401 CONGRESS AVENUE, SUITE 140
 BOCA RATON, FLORIDA 33487
 www.aptim.com



PH. (561) 391-8102
 FAX (561) 391-9116
 C.O.A. FL. #9317
 C.O.A. LA. #2531

NICOLE S. SHARP
 LICENSE
 No 74708
 STATE OF
 FLORIDA
 PROFESSIONAL ENGINEER

CERTIFICATION:
 I CERTIFY THAT THESE PLANS ARE IN COMPLIANCE
 WITH THE APPLICABLE SECTIONS OF 62B-41, F.A.C.

NICOLE S. SHARP P.E. NO. 74708

9/22/23
 DATE


D:\Projects\2023-04-04-Beach Emergency Repair\CONST-BEACH-REPAIR-DWG - Sep 22, 2023 @ 3:54pm - JVAJ.Barned

R-MONUMENT TABLE			
MONUMENT	NORTHING	EASTING	AZIMUTH
R-160	1223659.30	417550.10	270
R-161	1222677.10	417487.30	270
R-162	1221772.00	417432.10	275
R-163	1220776.20	417371.10	275
R-164	1219774.80	417398.00	270
R-164.5	1219300.20	417405.50	270
R-165	1218825.60	417412.90	270
R-165.5	1218547.50	417388.80	270
R-166	1218269.30	417364.80	270

NOTES:

- 1. COORDINATES ARE IN FEET BASED ON THE FLORIDA STATE PLANE COORDINATE SYSTEM, WEST ZONE, NORTH AMERICAN DATUM OF 1983 (NAD83).
- 2. R-MONUMENTS DATE ARE FOR REFERENCE ONLY. ALL CONTROL SHALL BE SET BY SECOND ORDER A-MONUMENTS.

CERTIFICATION
 I CERTIFY THAT THESE PLANS ARE IN COMPLIANCE WITH THE APPLICABLE SECTIONS OF 62B-41, F.A.C.


 NICOLE S. SHARP P.E. NO. 74708 DATE 9/22/23



Aptim Environmental & Infrastructure, LLC
 6401 CONGRESS AVENUE, SUITE 140
 BOCA RATON, FLORIDA 33487
 www.aptim.com
 PH. (561) 391-8102
 FAX (561) 391-9116
 C.O.A. FL. #9317
 C.O.A. LA. #2531

Reference File	Designed by	Checked by	REVISIONS
	NS	NS	
	JEB	NS	
	Date: 9/22/23	Submitted by: NS	
	Plot Scale: AS NOTED	Center No: 631035253	
			No. Date Description

PINELLAS COUNTY, FLORIDA
 POST IDALIA EMERGENCY
 SHORE STABILIZATION

CONTROL SHEET

DRAWING NO. CS-1
 SHEET 2 OF 6

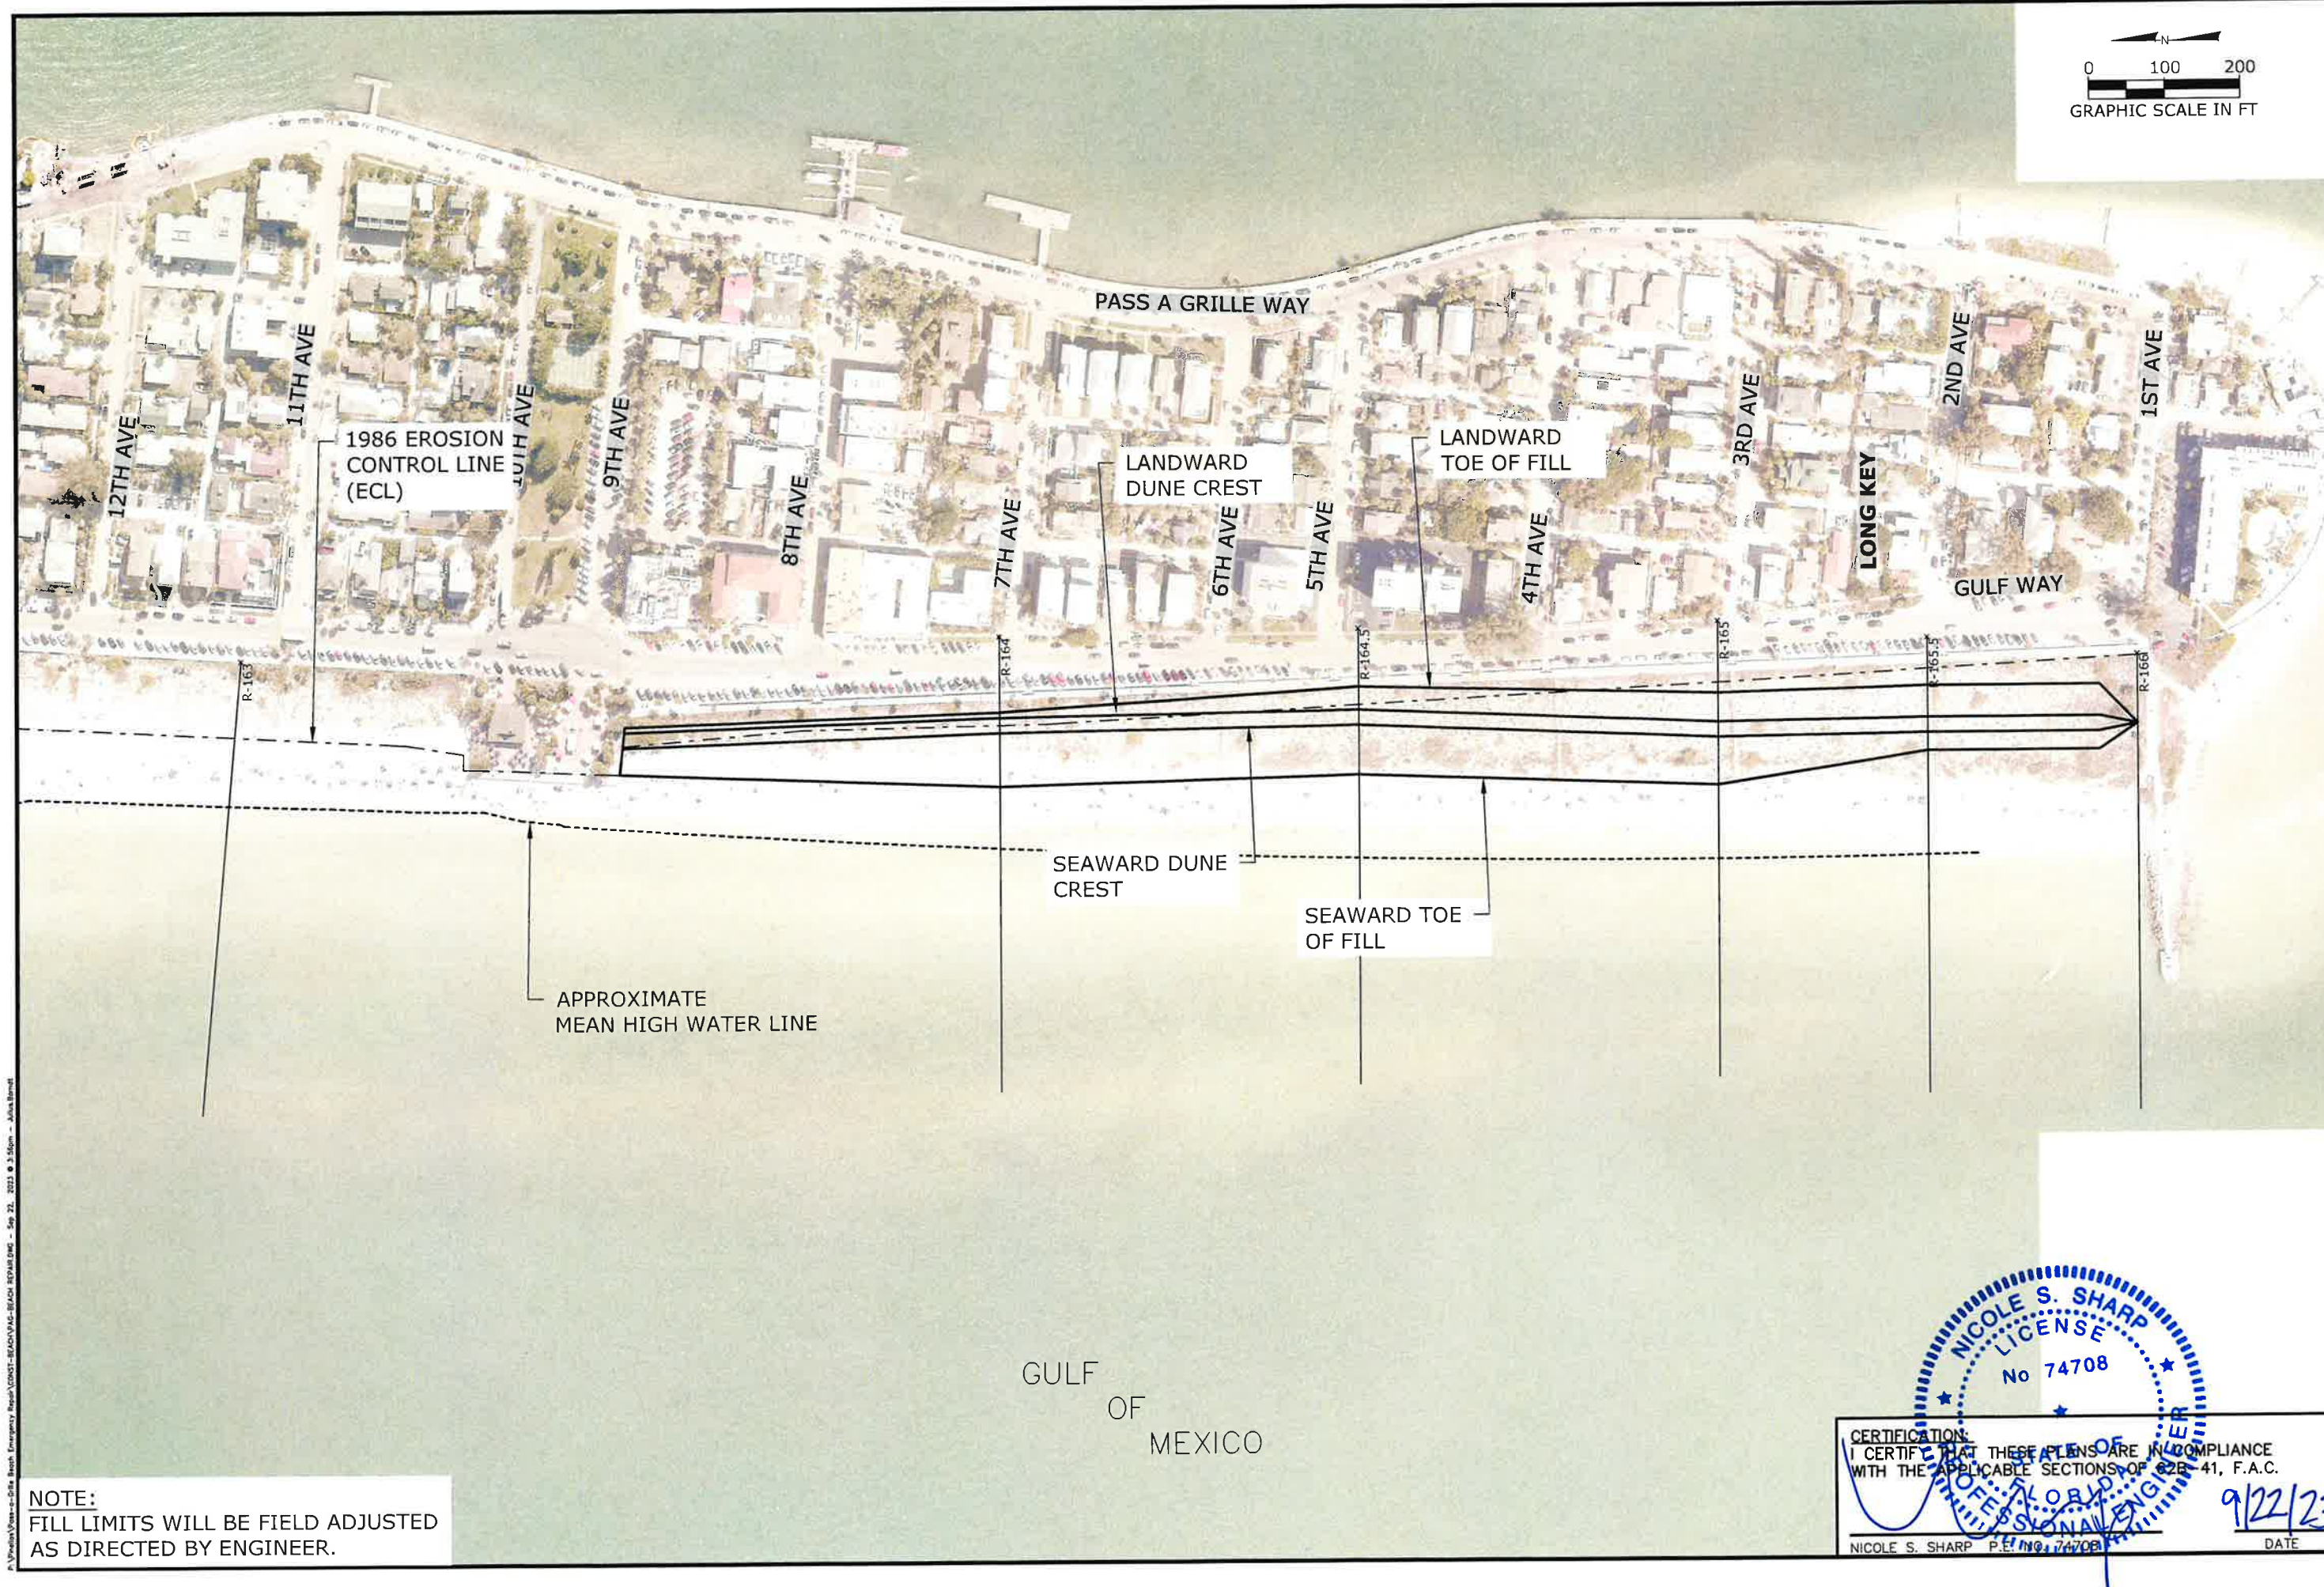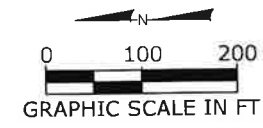

NOTE:
FILL LIMITS WILL BE FIELD ADJUSTED
AS DIRECTED BY ENGINEER.

CERTIFICATION:
I CERTIFY THAT THESE PLANS ARE IN COMPLIANCE
WITH THE APPLICABLE SECTIONS OF 62B-41, F.A.C.

NICOLE S. SHARP
P.E. No. 74708

9/22/23
DATE

Aptim Environmental & Infrastructure, LLC
PH. (561) 391-8102
FAX (561) 391-9116
C.O.A. FL. #9317
C.O.A. LA. #2531

6401 CONGRESS AVENUE, SUITE 140
BOCA RATON, FLORIDA 33487
www.aptim.com

Reference File:	Designed by:	Checked by:	Revisions
	NS	NS	
	Drawn by:	Reviewed by:	
	JEB	NS	
	Date:	Submitted by:	
	9/22/23	NS	
	Plot Scale:	Comm. No.:	
	AS NOTED	631033253	





PINELLAS COUNTY, FLORIDA
POST IDALIA EMERGENCY
SHORE STABILIZATION

DRAWING NO. **PV-1**

SHEET 8 OF 6

PLAN VIEW

A:\Projects\2023-24\23-24-001\23-24-001-001\23-24-001-001.dwg - Sep 22, 2023 @ 3:54pm - JANA BOWEN

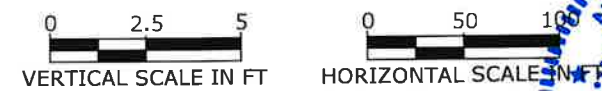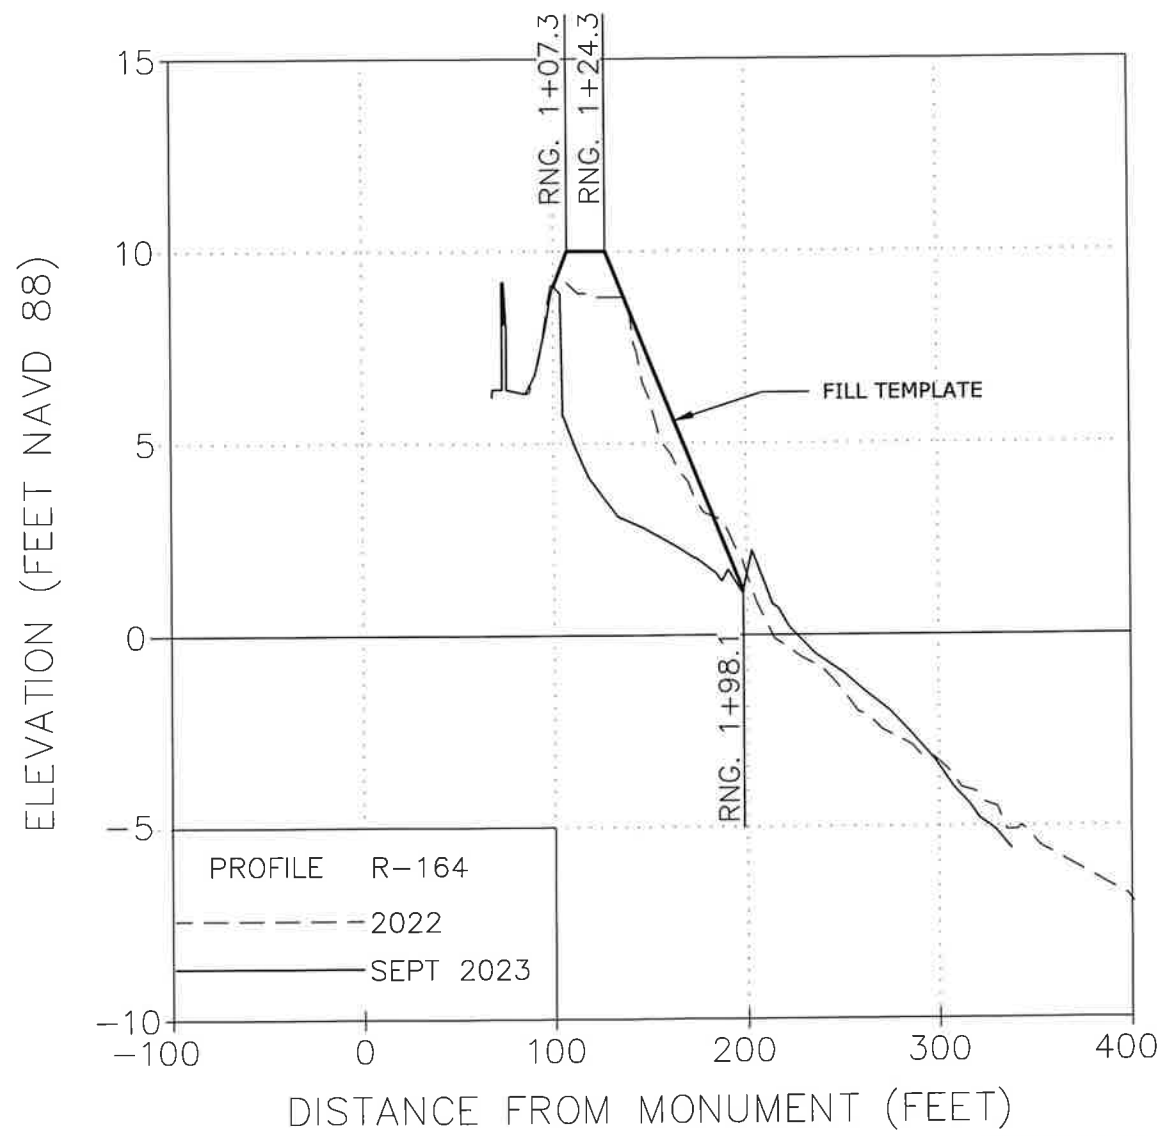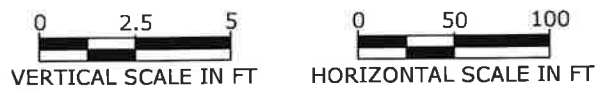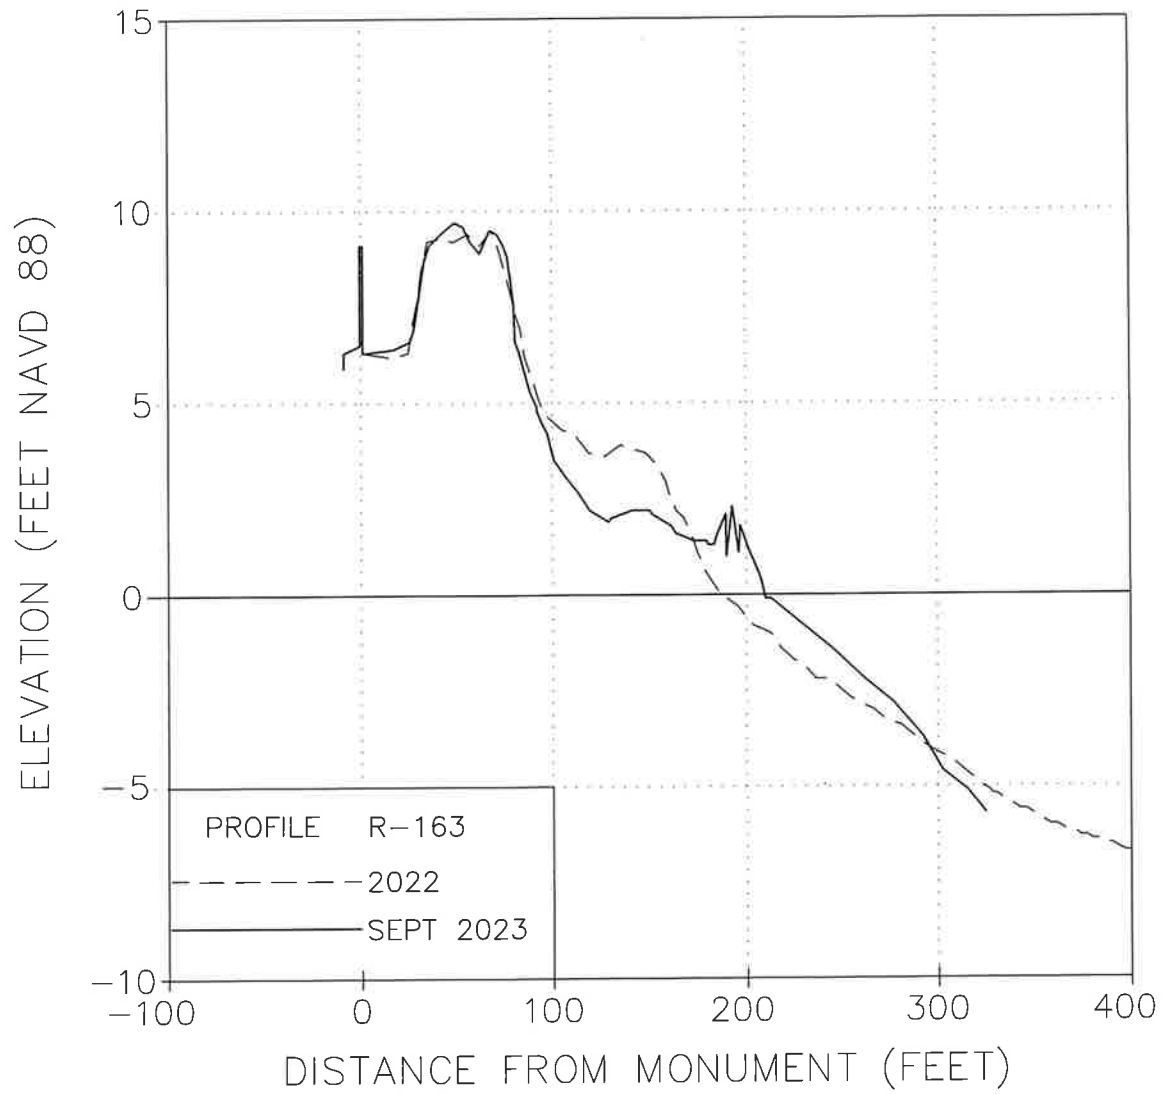

NICOLE S. SHARP P.E. NO. 74708





CERTIFICATION:
 I CERTIFY THAT THESE PLANS ARE IN COMPLIANCE
 WITH THE APPLICABLE SECTIONS OF 82B-4, F.A.C.
 DATE: 9/22/23

Reference Files	Designed by	Checked by	REVISIONS
	NS	NS	No
	JEB	NS	Date
	Date: 9/22/23	Submitted by:	
	Professional No. AS NOTED	License No. 831033253	Description

PINELLAS COUNTY, FLORIDA
 POST IDALIA EMERGENCY
 SHORE STABILIZATION

DRAWING NO.
XS-1
 SHEET 4 OF 6

Aptim Environmental & Infrastructure, LLC
 6401 CONGRESS AVENUE, SUITE 140
 BOCA RATON, FLORIDA 33487
 www.aptim.com
 PH: (561) 391-8102
 FAX: (561) 391-9116
 C.O.A. FL #93317
 C.O.A. LA #2531

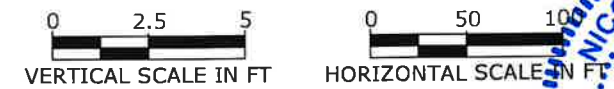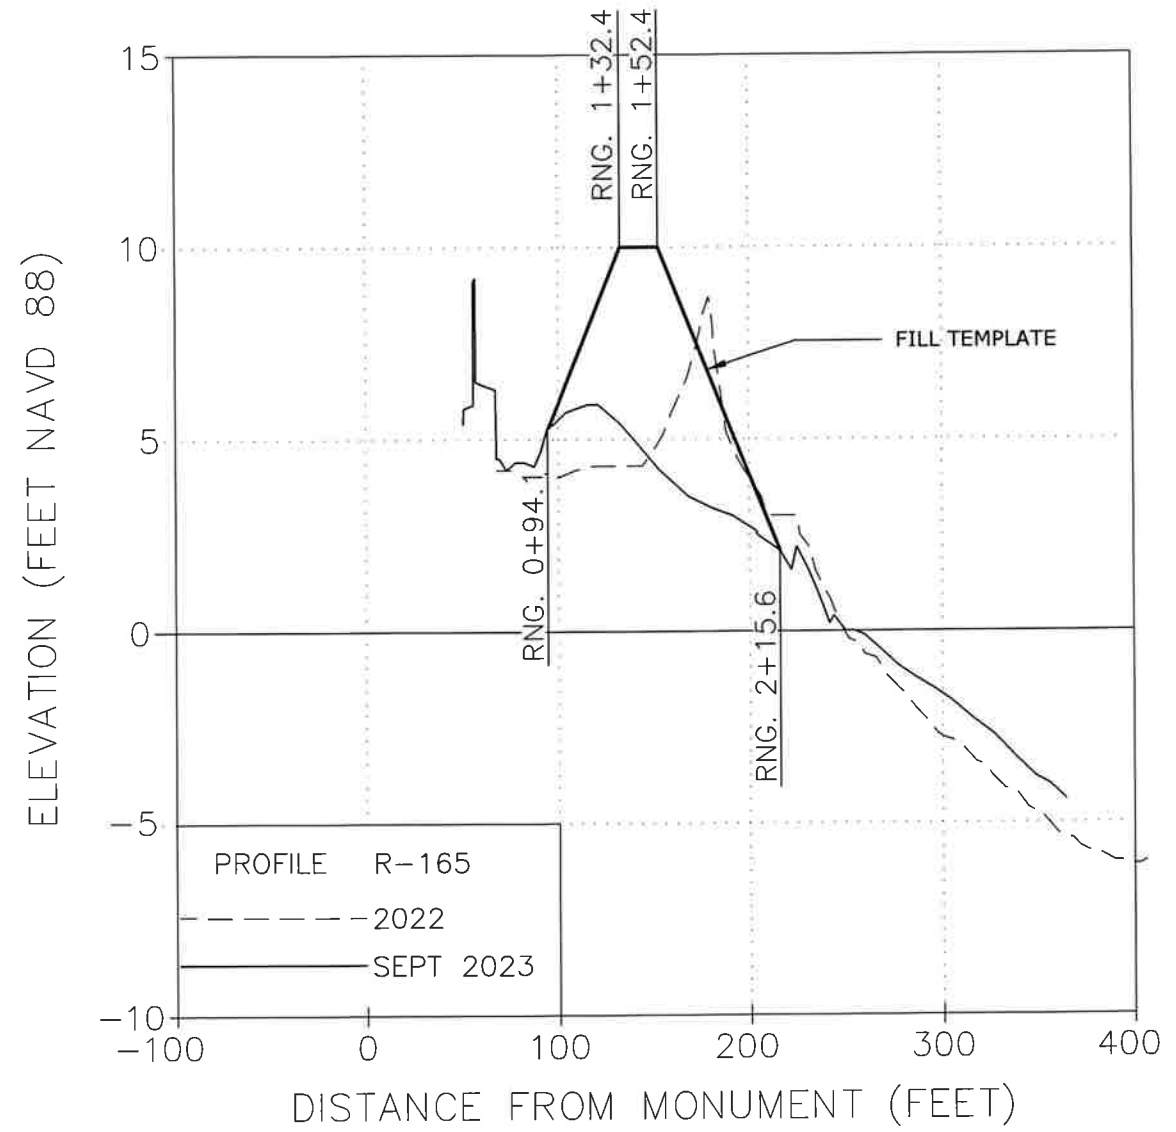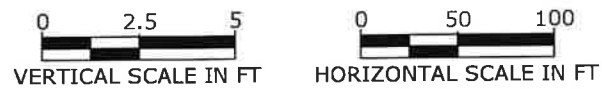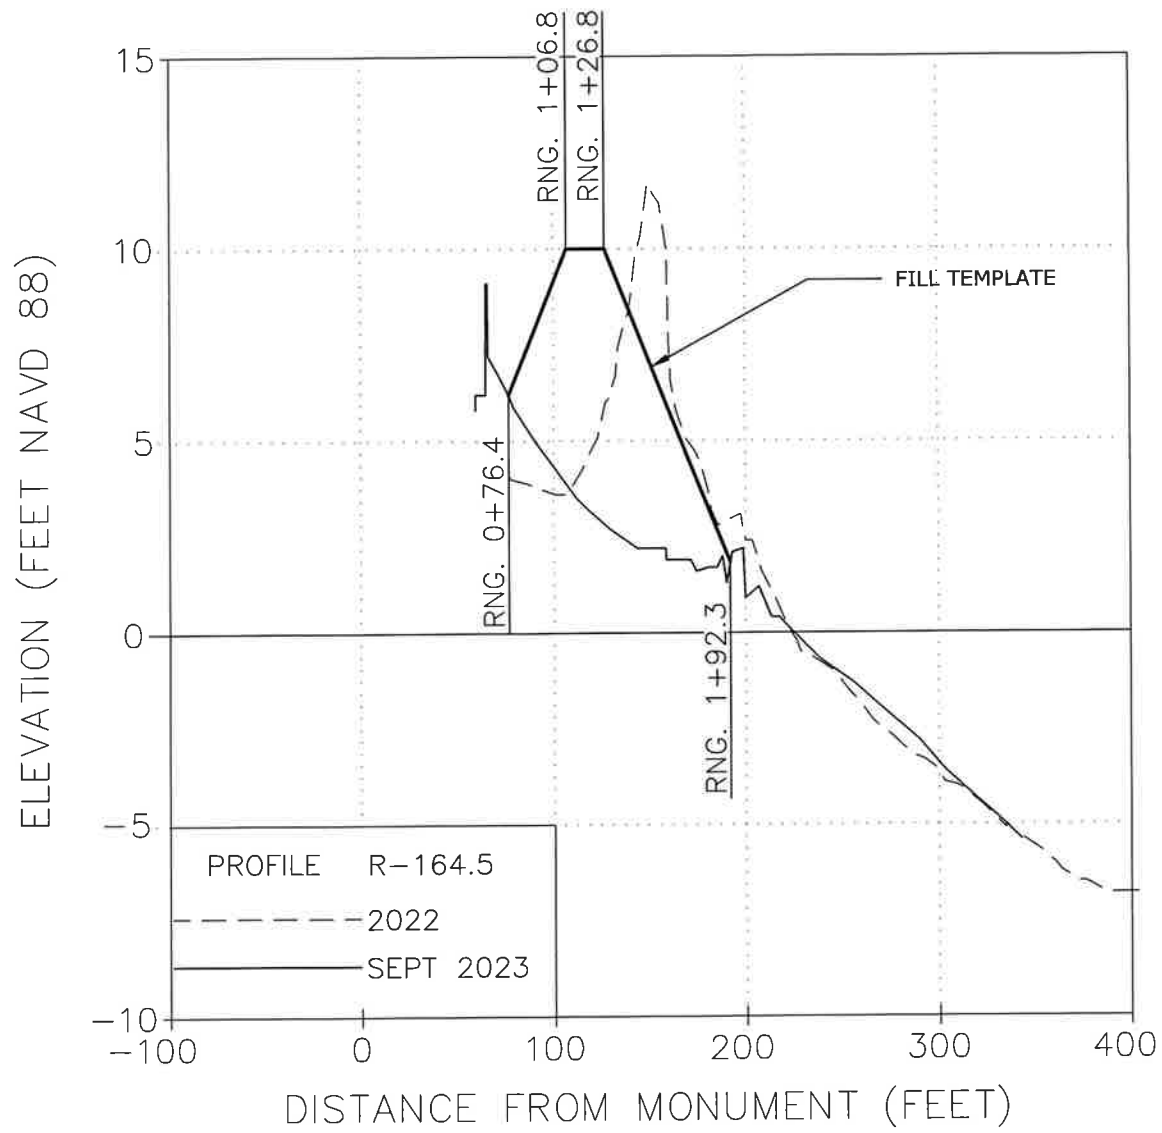

CERTIFICATION:
 I CERTIFY THAT THESE PLANS ARE IN COMPLIANCE WITH THE APPLICABLE SECTIONS OF 62B-41, F.A.C.

PROFESSIONAL ENGINEER
 NICOLE S. SHARP
 LICENSE No 74708

DATE: 9/22/23

NICOLE S. SHARP P.E. NO. 74708

A:\Projects\2023-09-22 Bush Emergency Repairs\CONSTR-BEACH\BACH BEACH BEACH - Sep 22, 2023 @ 3:55pm - Alan Bennett

Aptim Environmental & Infrastructure, LLC
 PH. (851) 391-6102
 FAX (851) 391-9116
 C.O.A. FL #9317
 C.O.A. LA #2551

6401 CONGRESS AVENUE, SUITE 140
 BOCA RATON, FLORIDA 33487
 www.aptim.com

REVISIONS	No	Date	Description




Reference Files	Designed by: NS	Checked by: NS
	Drawn by: JEB	Reviewed by: NS
	Date: 9/22/23	Submitted by: NS
	Project No: AS NOTED	Client No: 63103253

PINELLAS COUNTY, FLORIDA
 POST IDALIA EMERGENCY
 SHORE STABILIZATION

CROSS SECTIONS

DRAWING NO. XS-2

SHEET 5 OF 6

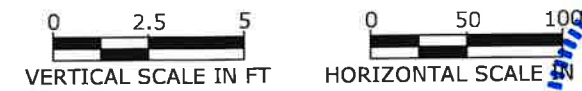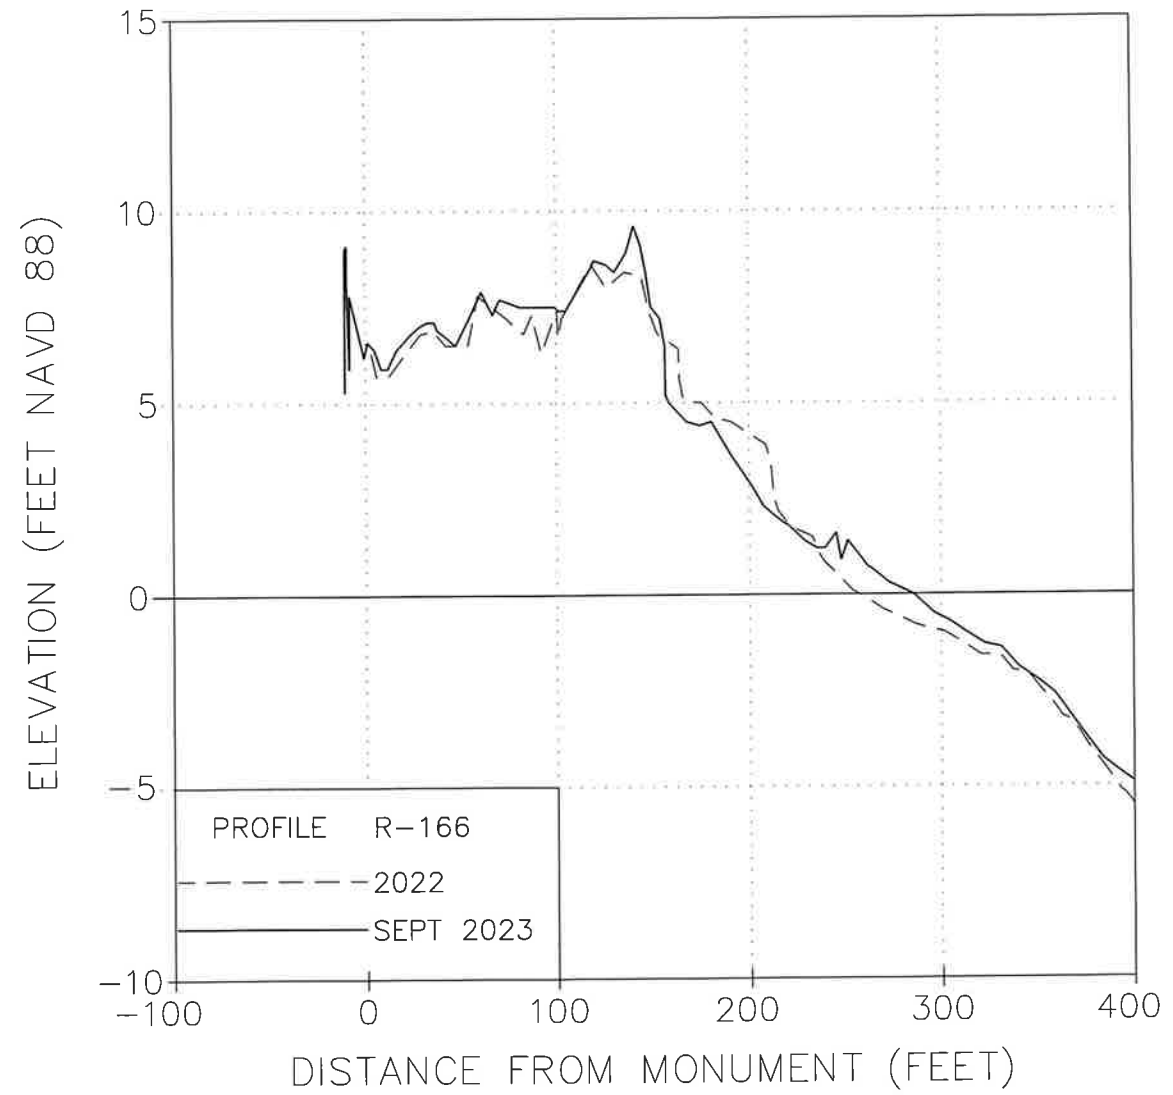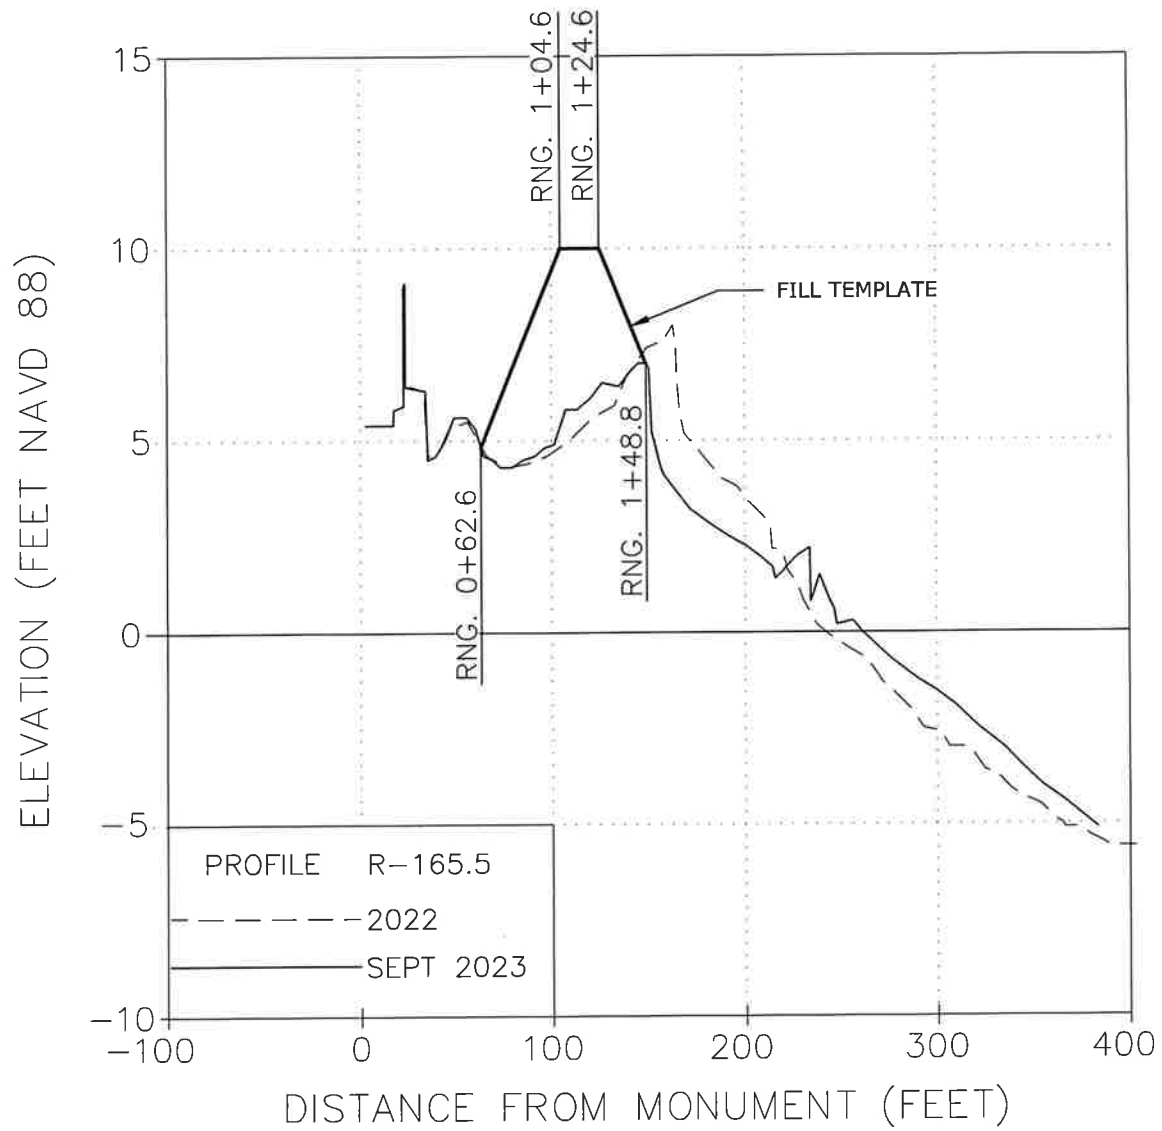

CERTIFICATION:
 I CERTIFY THAT THESE PLANS ARE IN COMPLIANCE
 WITH THE APPLICABLE SECTIONS OF 62B-41, F.A.C.

NICOLE S. SHARP P.E. No. 74708 DATE 9/22/23

Aptim Environmental & Infrastructure, LLC
 PH: (561) 391-8102
 FAX: (561) 391-9116
 C.O.A. FL #9337
 C.O.A. LA #2551

6401 CONGRESS AVENUE, SUITE 140
 BOCA RATON, FLORIDA 33487
 www.aptim.com

Reference Files	Designed by	Checked by	REVISIONS
	NS	NS	
	JFB	NS	
	Date: 9/22/23	Submitted by: NS	
	Project No: AS NOTED	Cert. No: 65103253	
			No. Date Description

PINELLAS COUNTY, FLORIDA
 POST IDALIA EMERGENCY
 SHORE STABILIZATION

DRAWING NO. XS-3
 SHEET 5 OF 6

P:\Projects\2023-24\23-24-001-Post-Idalia-Emergency-Response\CONST-BEACH-REPAIRS\ENG - Sep 22, 2023 @ 3:56pm - JMB\Bentley