


SITE DATA TABLE

PARCEL ID: 20 28 18-0726-000-000 2.276 AC (GROSS)
2.287 AC (NET)
CURRENT ZONING: R5
PROPOSED ZONING: R5
PROPOSED LOT AREA: 2.287 AC (NET)

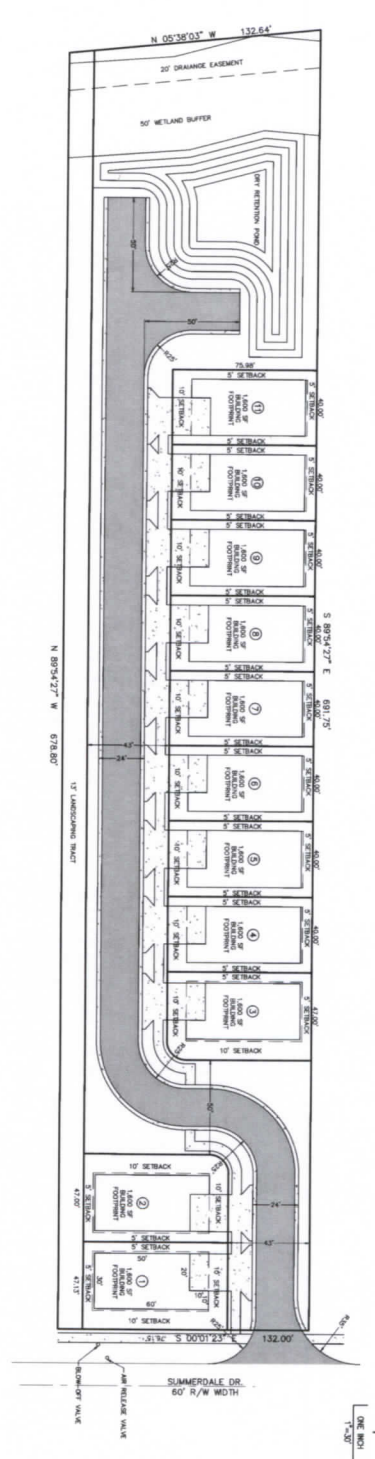

CONCEPTUAL SUBDIVISION PLAN - R5 ZONING

Z-09-05-18

Table with columns: NO., DATE, REVISION. Contains project information and revision history.

SUMMERDALE AT COUNTRYSIDE
2840 SUMMERDALE DR, UNINC. PINELLAS COUNTY, FL
SOUTHERN IMAGE HOMES, LLC

2gH Solutions logo and contact information: 12821 Spur Rd. Hudson, FL 34669 (727) 378-8180 FL CA# 31653 www.2gHSolutions.com