


SECTION(S) 9 , TOWNSHIP 30 SOUTH, RANGE 16 EAST

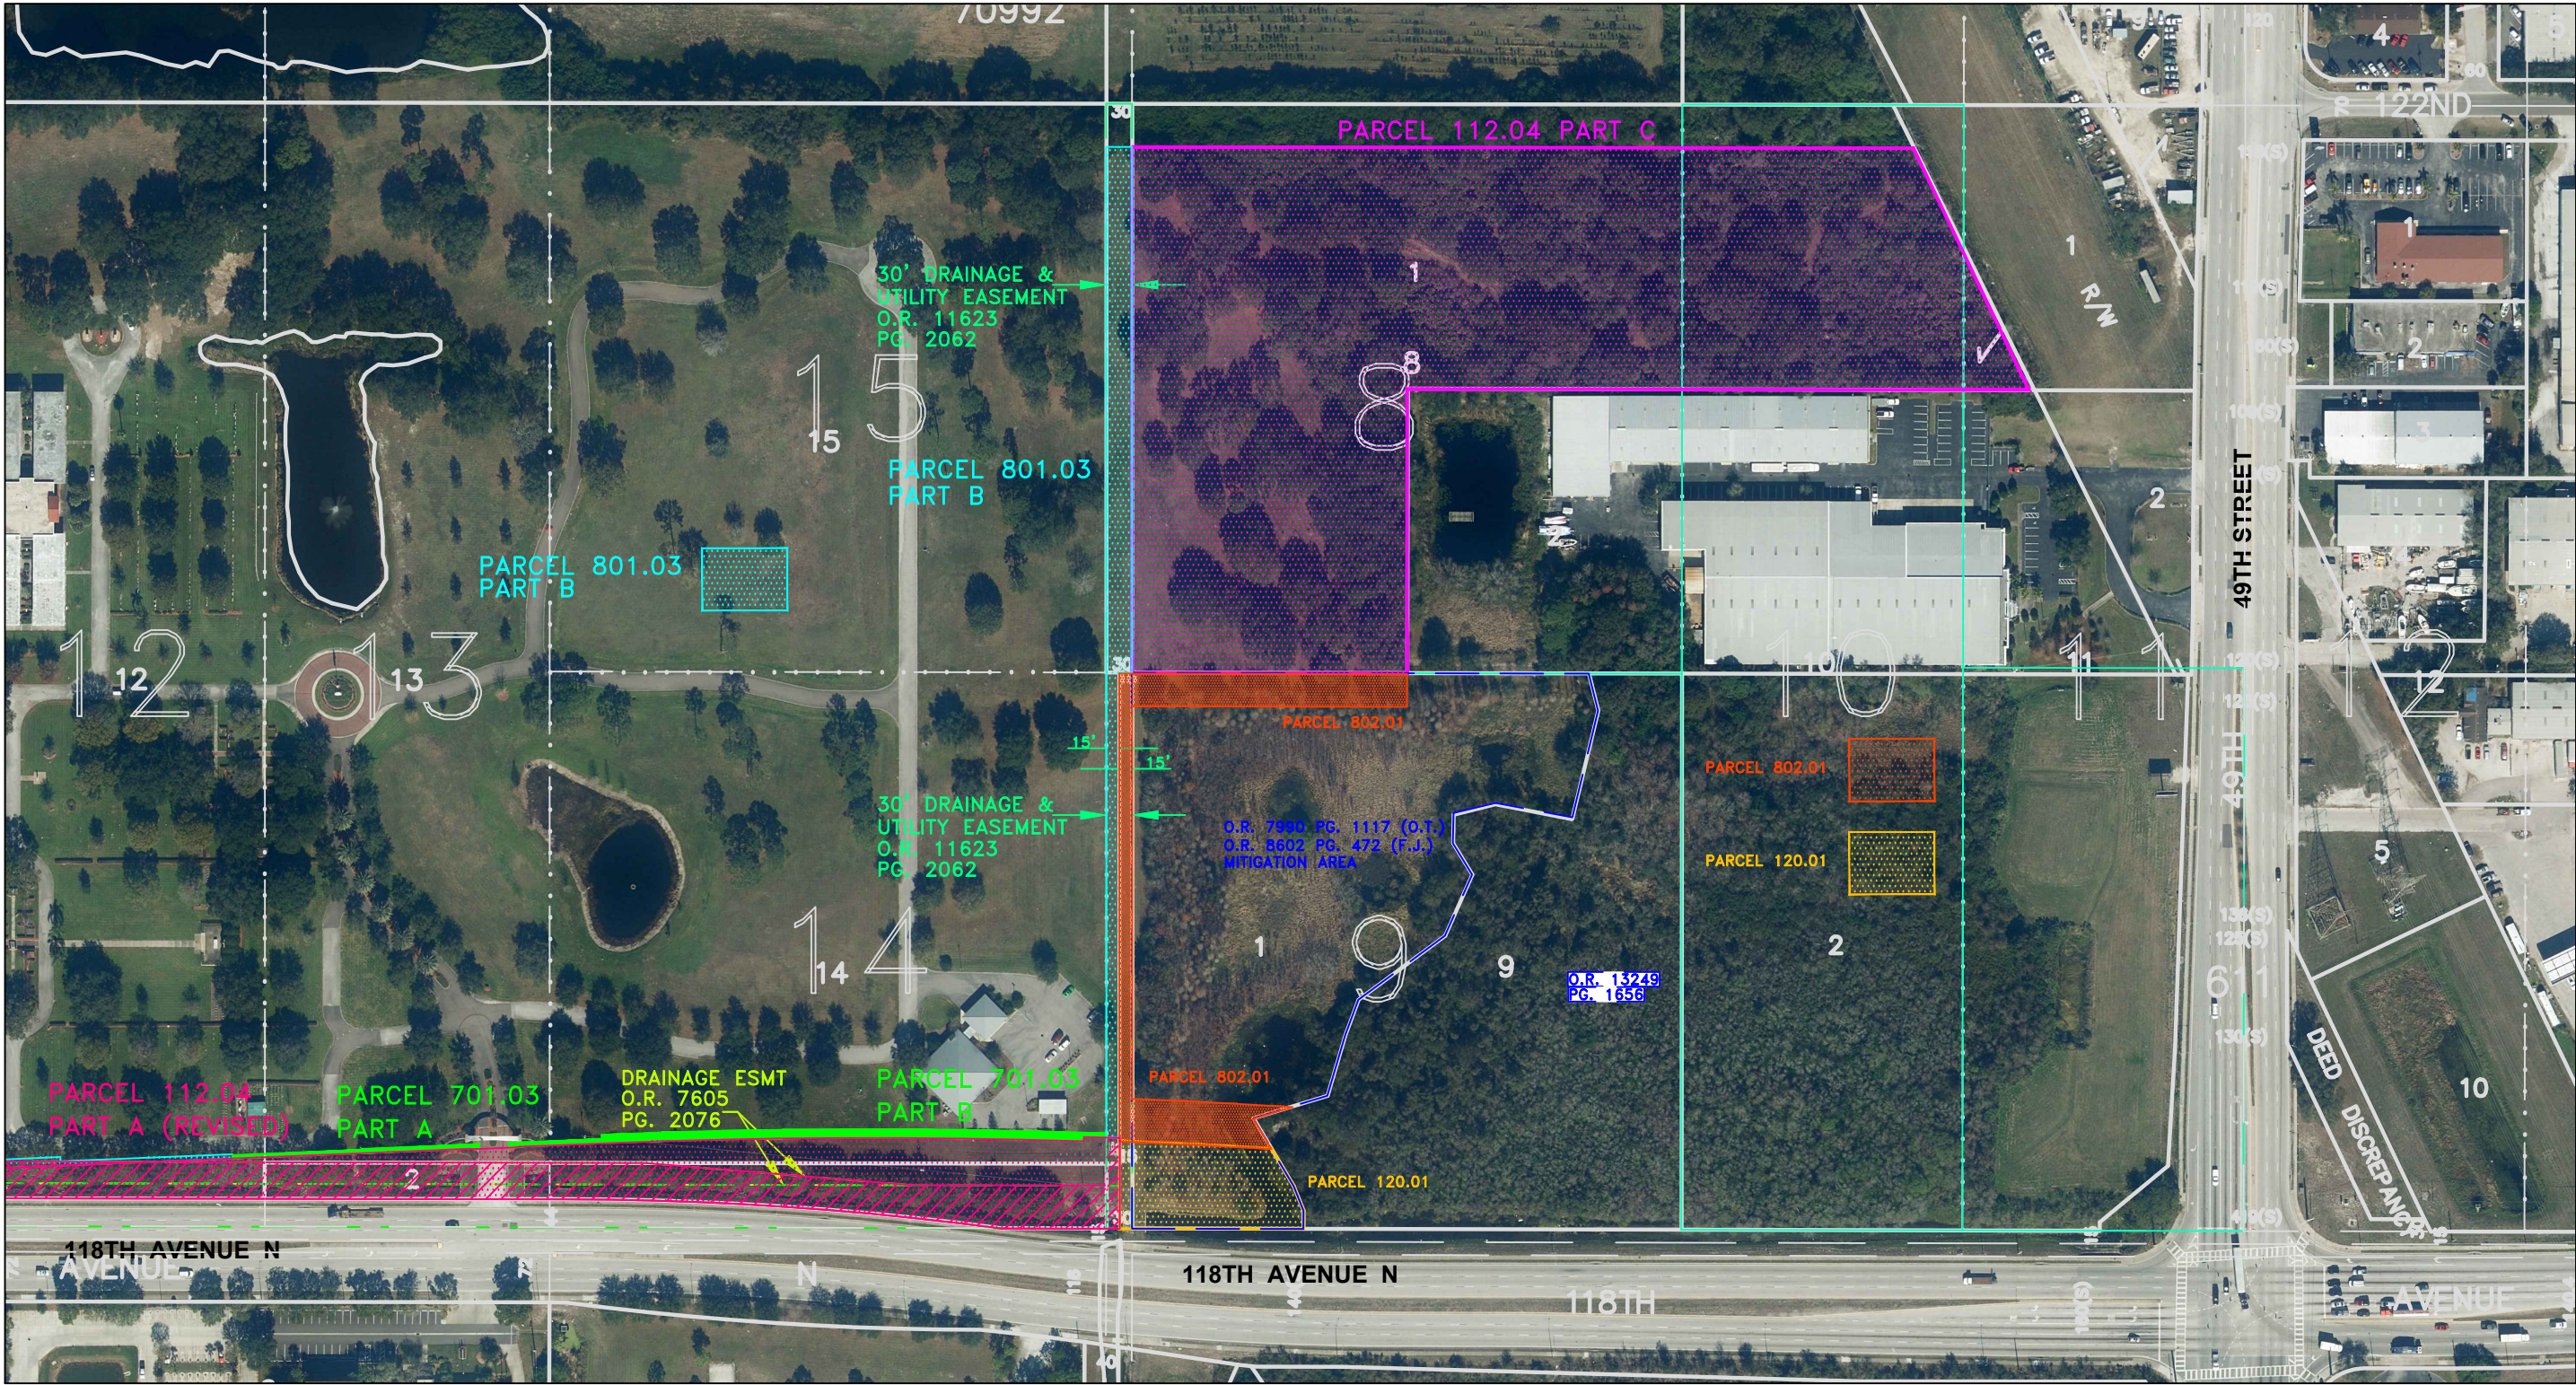

SCALE IN FEET 1"= 200'

SURVEY SECTION	BY	DATE
SURVEYED	.	.
TECHNICIAN	ch	05/16
CHECKED	.	.
SURVEY BOOK NO(S): .		

PINELLAS COUNTY, FLORIDA OFFICE OF ENGINEERING AND TECHNICAL SUPPORT
SURVEY AND MAPPING DIVISION 22211 U.S. HWY, 19 NORTH CLEARWATER, FLORIDA 33765-2328 PHONE (727) 464-8904

	PARCEL P112.04 PART C
---	--------------------------

GATEWAY EXPRESS FDOT PROJECT

EXHIBIT NOT A SURVEY
composite.dwg

DATE: MAY 2016
PHOTOGRAPHY DATE: 01/2014
SURVEY FILE NO.: 2017
SHEET 01 OF 01