



S:\Divisions\Survey\VACATION\_SF 0501\Case\_1777\Case\_1777\_Prelim-Exhibit.dwg, Feb 27, 2025 - 1:16pm

PINELLAS COUNTY MAP

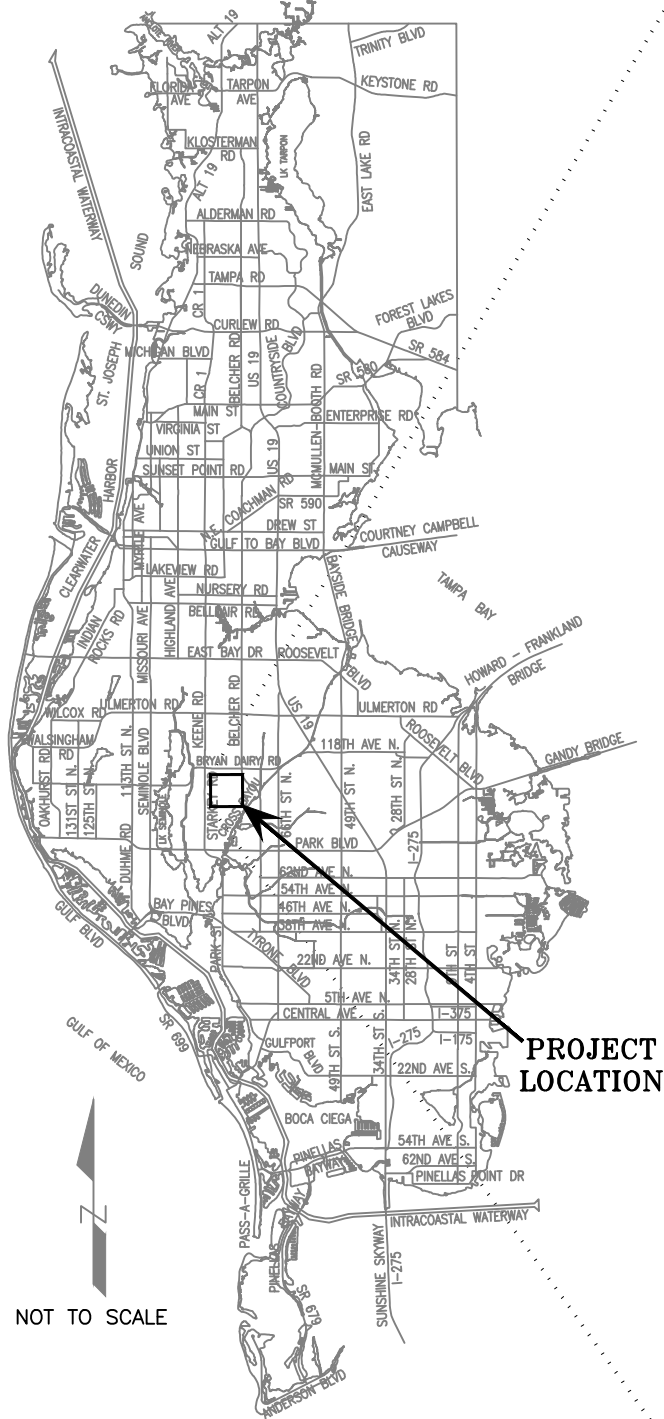

PROJECT  
LOCATION

SECTION(S) 13, TOWNSHIP 30 SOUTH, RANGE 15 EAST

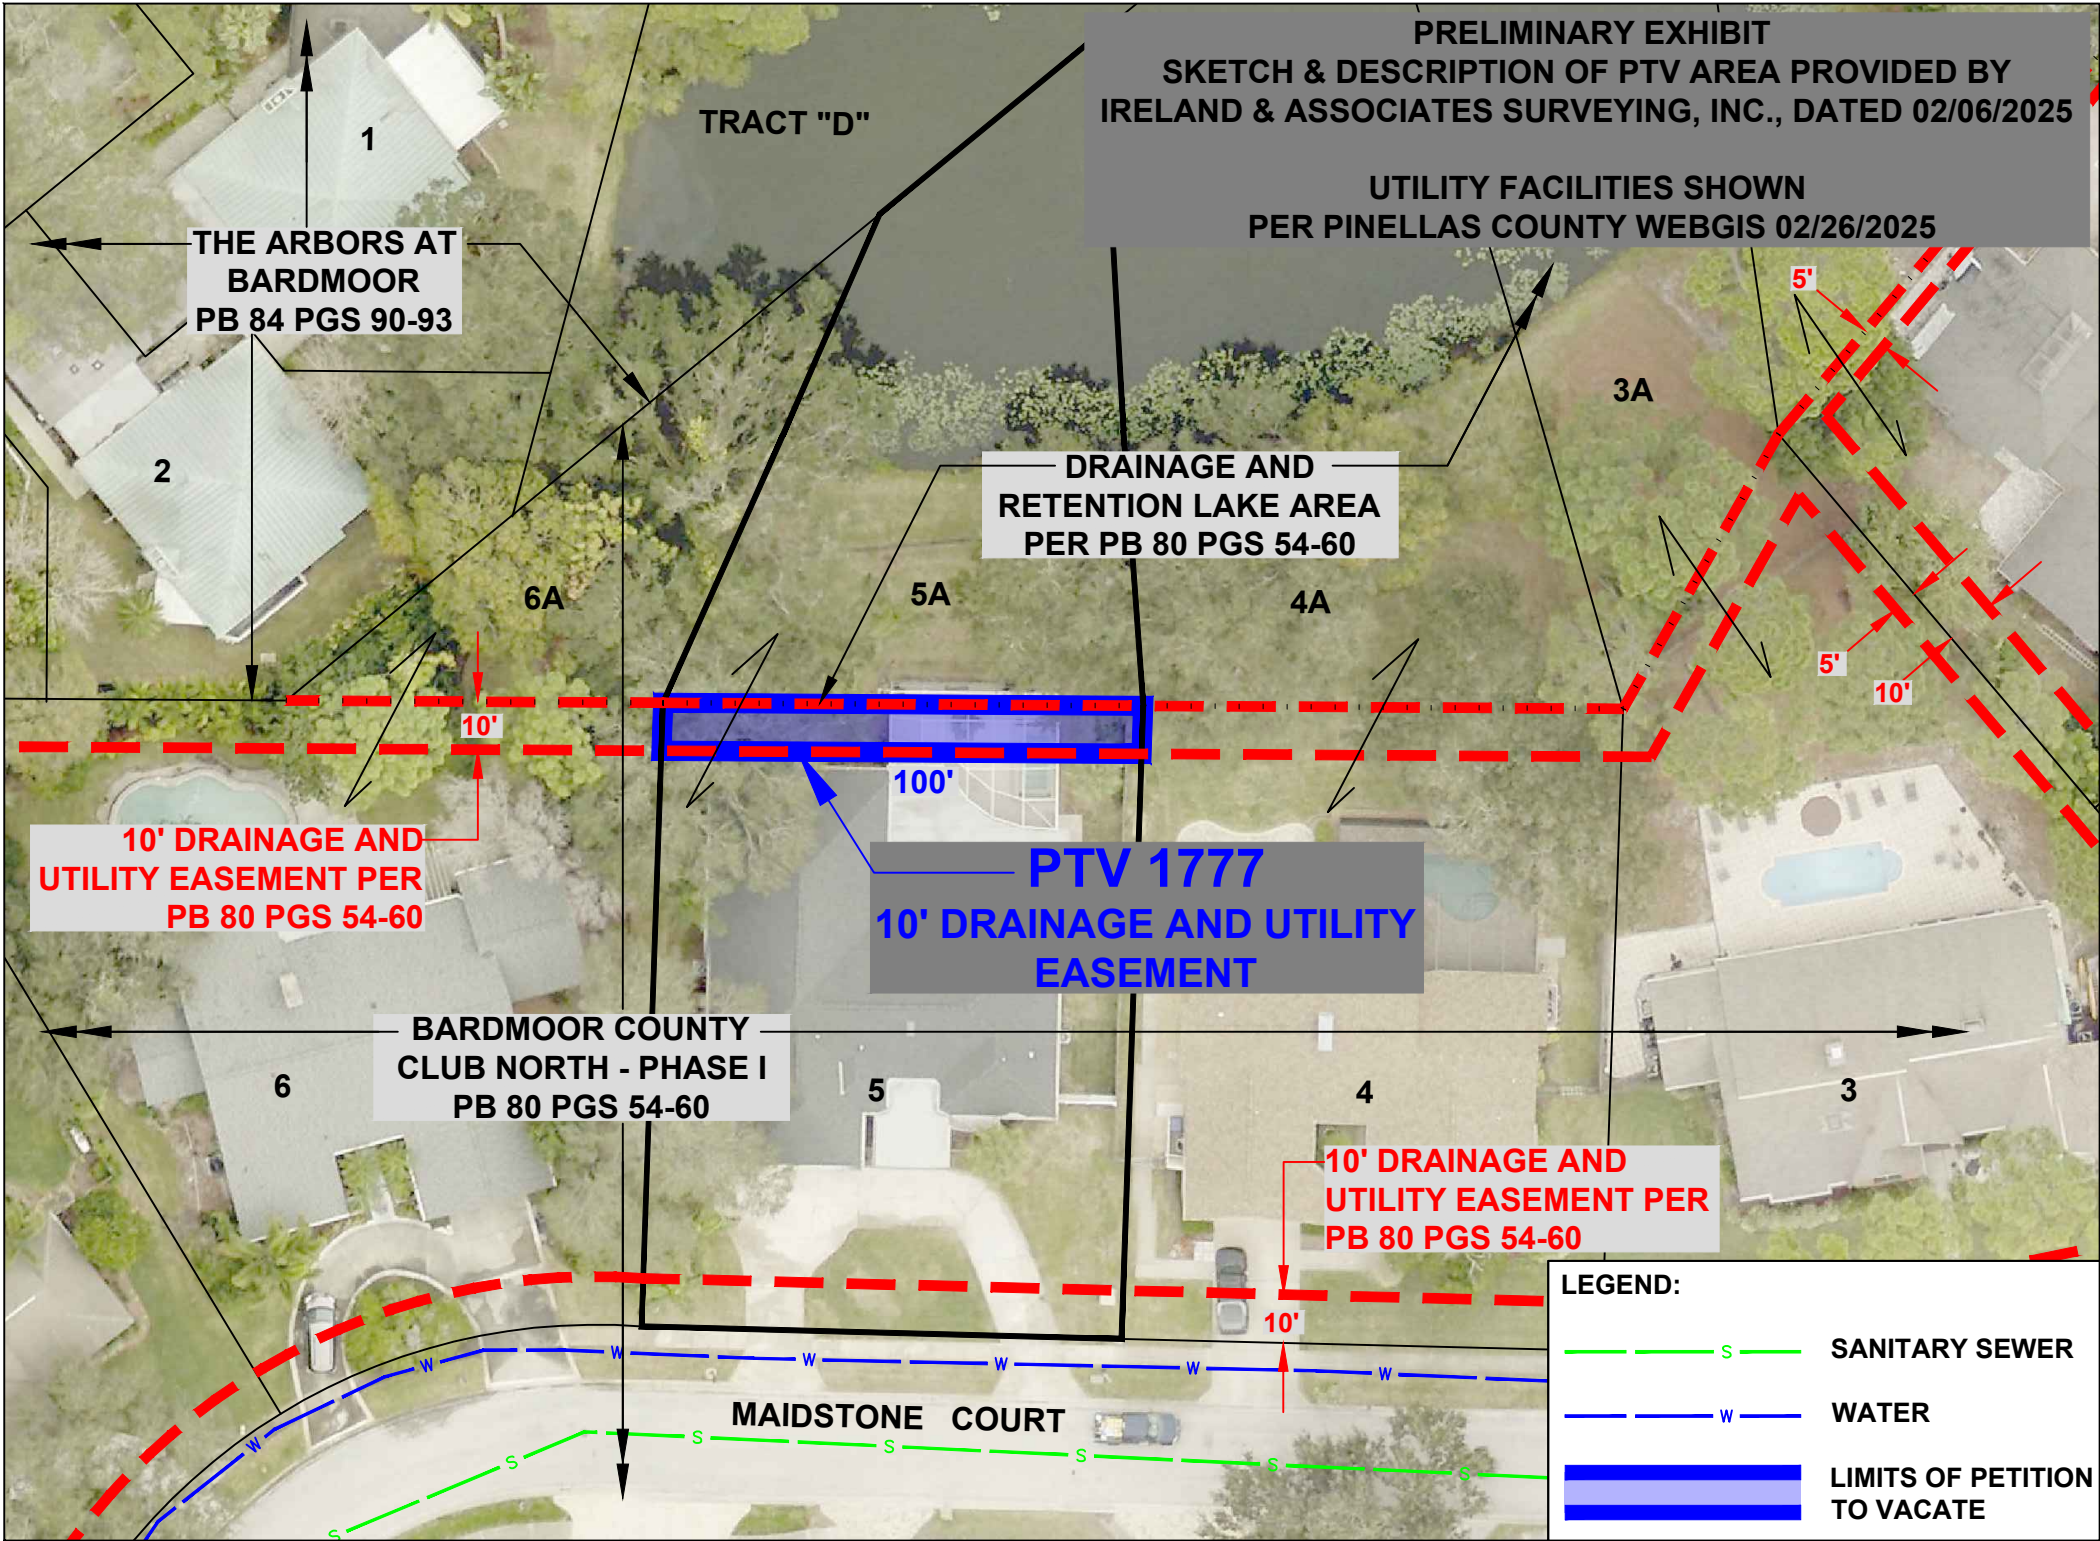

SCALE IN FEET 1"= 40'

| SURVEY SECTION       | BY | DATE |
|----------------------|----|------|
| SURVEYED             | .  | .    |
| TECHNICIAN           | AZ | 2/25 |
| CHECKED              | .  | .    |
| SURVEY BOOK NO(S): . |    |      |

|   |  |
|---|--|
| PINELLAS COUNTY, FLORIDA<br>PUBLIC WORKS                                                                          |  |
| SURVEY AND MAPPING DIVISION<br>22211 U.S. HWY, 19 NORTH<br>CLEARWATER, FLORIDA 33765-2328<br>PHONE (727) 464-8904 |  |



PTV 1777  
ACCELA: PTV-25-00006  
PATTON  
8639 MAIDSTONE COURT, SEMINOLE

|                                  |
|----------------------------------|
| EXHIBIT<br>NOT A SURVEY          |
| PID: 001851B                     |
| 501_01777_PRELIM<br>-EXHIBIT.dwg |

|                            |
|----------------------------|
| DATE: 02/26/2025           |
| PHOTOGRAPHY DATE: 02/24    |
| SURVEY FILE NO.: 501_01777 |
| SHEET: 01 of 01            |