


SECTION 8 , TOWNSHIP 27 SOUTH, RANGE 16 EAST

PINELLAS COUNTY MAP



PROJECT LOCATION

NOT TO SCALE

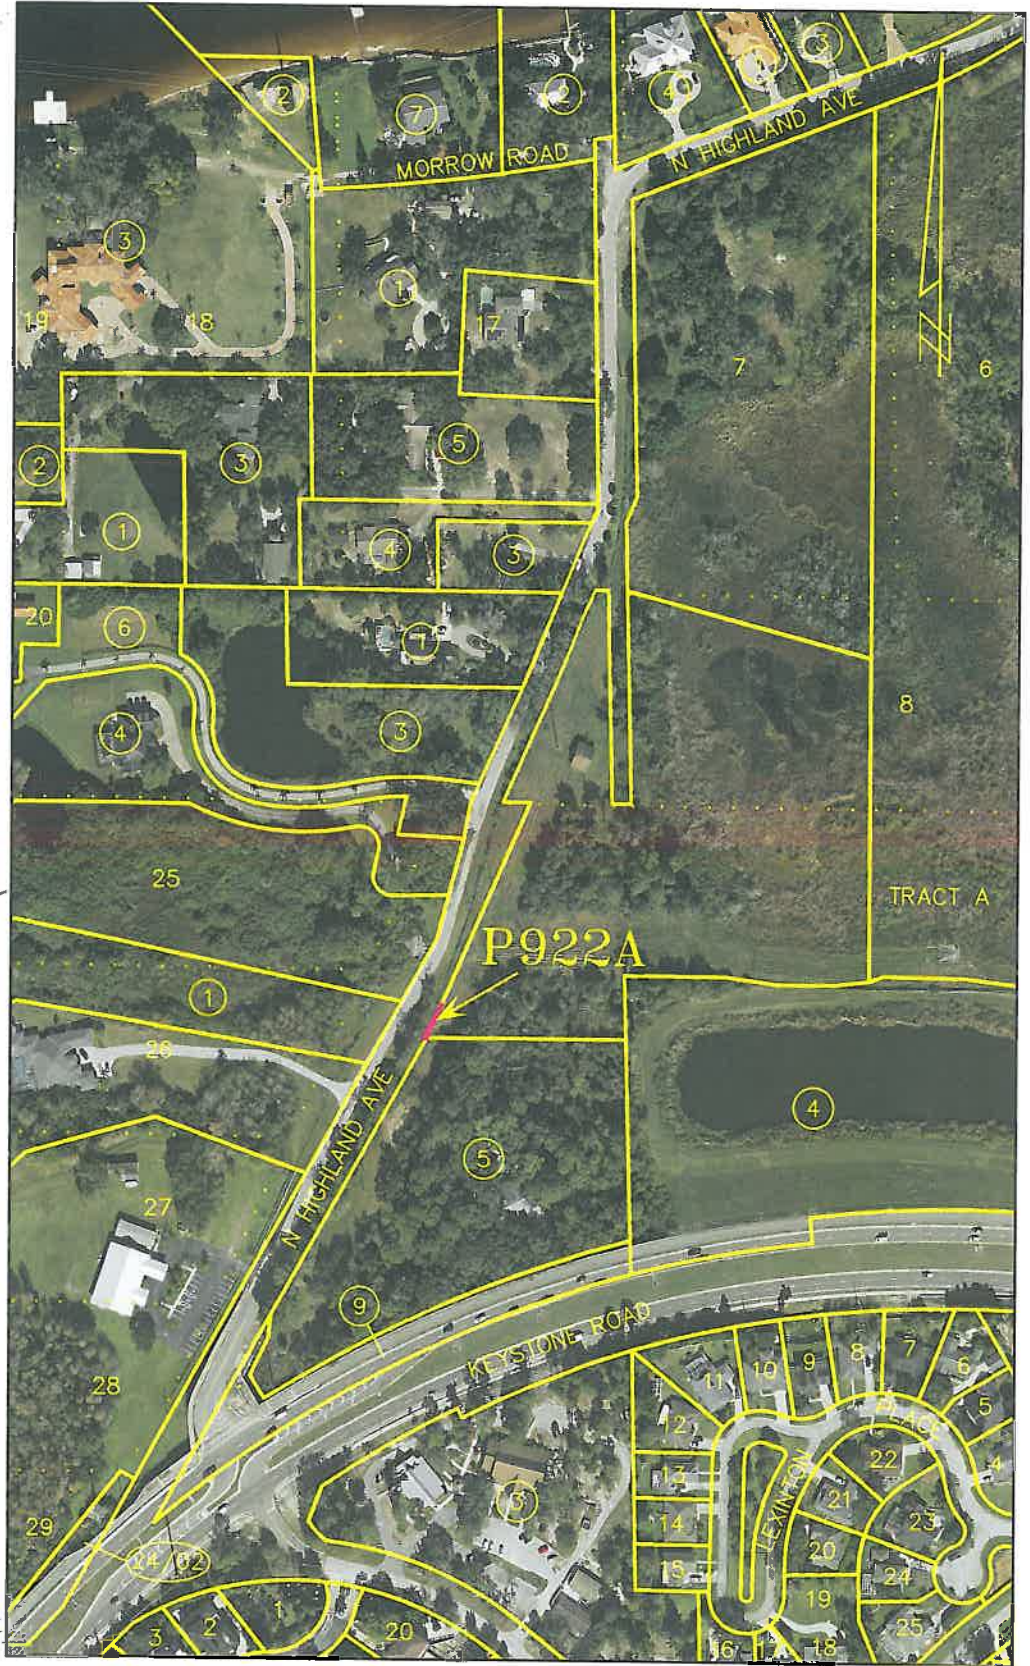

SCALE IN FEET 1" = 300'




**NORTH HIGHLAND AVENUE PHASE 2
KEYSTONE ROAD TO MORROW RD**

**EXHIBIT
NOT A SURVEY
PARCEL 922A
EXHIBIT_P922A.dwg**

**DATE: 7/20/2021
PHOTOGRAPHY DATE: 01/20
SURVEY FILE NO.: 1931_00002
SHEET 01 OF 01**

SECTION 8 , TOWNSHIP 27 SOUTH, RANGE 16 EAST

PINELLAS COUNTY MAP

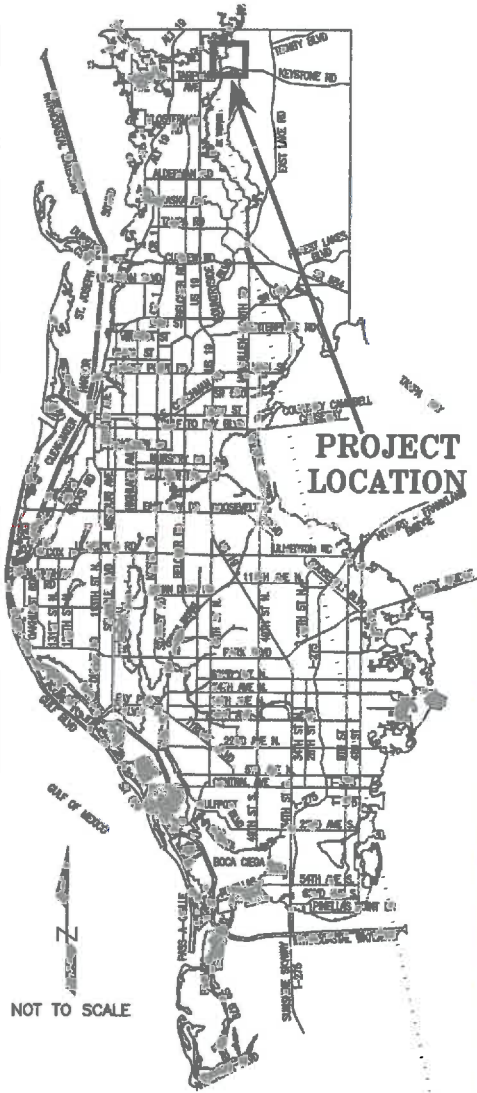

PROJECT LOCATION



SCALE IN FEET 1" = 300'



**NORTH HIGHLAND AVENUE PHASE 2
KEYSTONE ROAD TO MORROW RD**

**EXHIBIT
NOT A SURVEY
PARCEL 922B
EXHIBIT_P922B.dwg**

**DATE: 7/20/2021
PHOTOGRAPHY DATE: 01/20
SURVEY FILE NO.: 1931_00002
SHEET 01 OF 01**

SECTION 8 , TOWNSHIP 27 SOUTH, RANGE 16 EAST

PINELLAS COUNTY MAP



SCALE IN FEET 1" = 300'



**NORTH HIGHLAND AVENUE PHASE 2
KEYSTONE ROAD TO MORROW RD**

**EXHIBIT
NOT A SURVEY**

PARCEL 922C

EXHIBIT_P922C.dwg

DATE: 7/20/2021


PHOTOGRAPHY DATE: 01/20

SURVEY FILE NO.: 1931_00002


SHEET 01 OF 01

SECTION 8 , TOWNSHIP 27 SOUTH, RANGE 16 EAST

PINELLAS COUNTY MAP

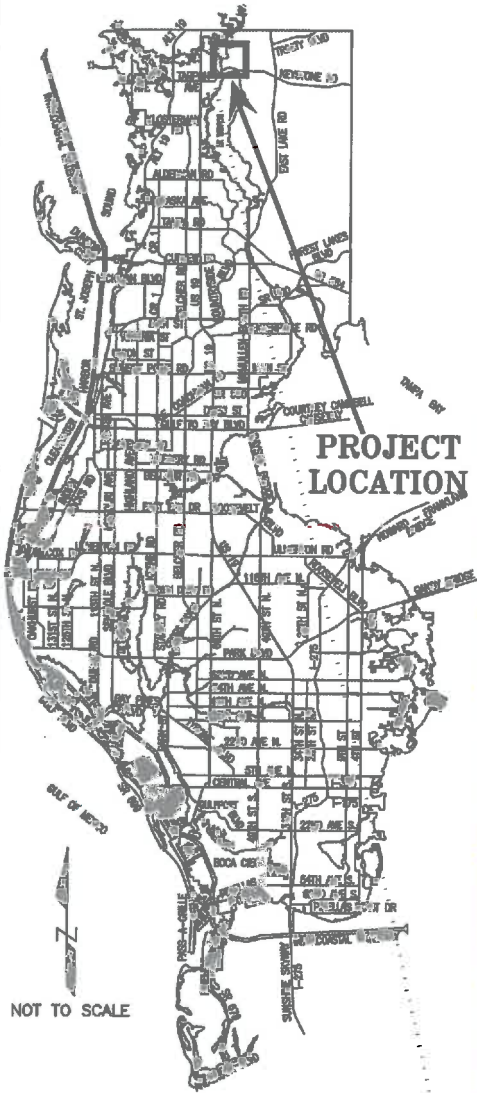

NOT TO SCALE

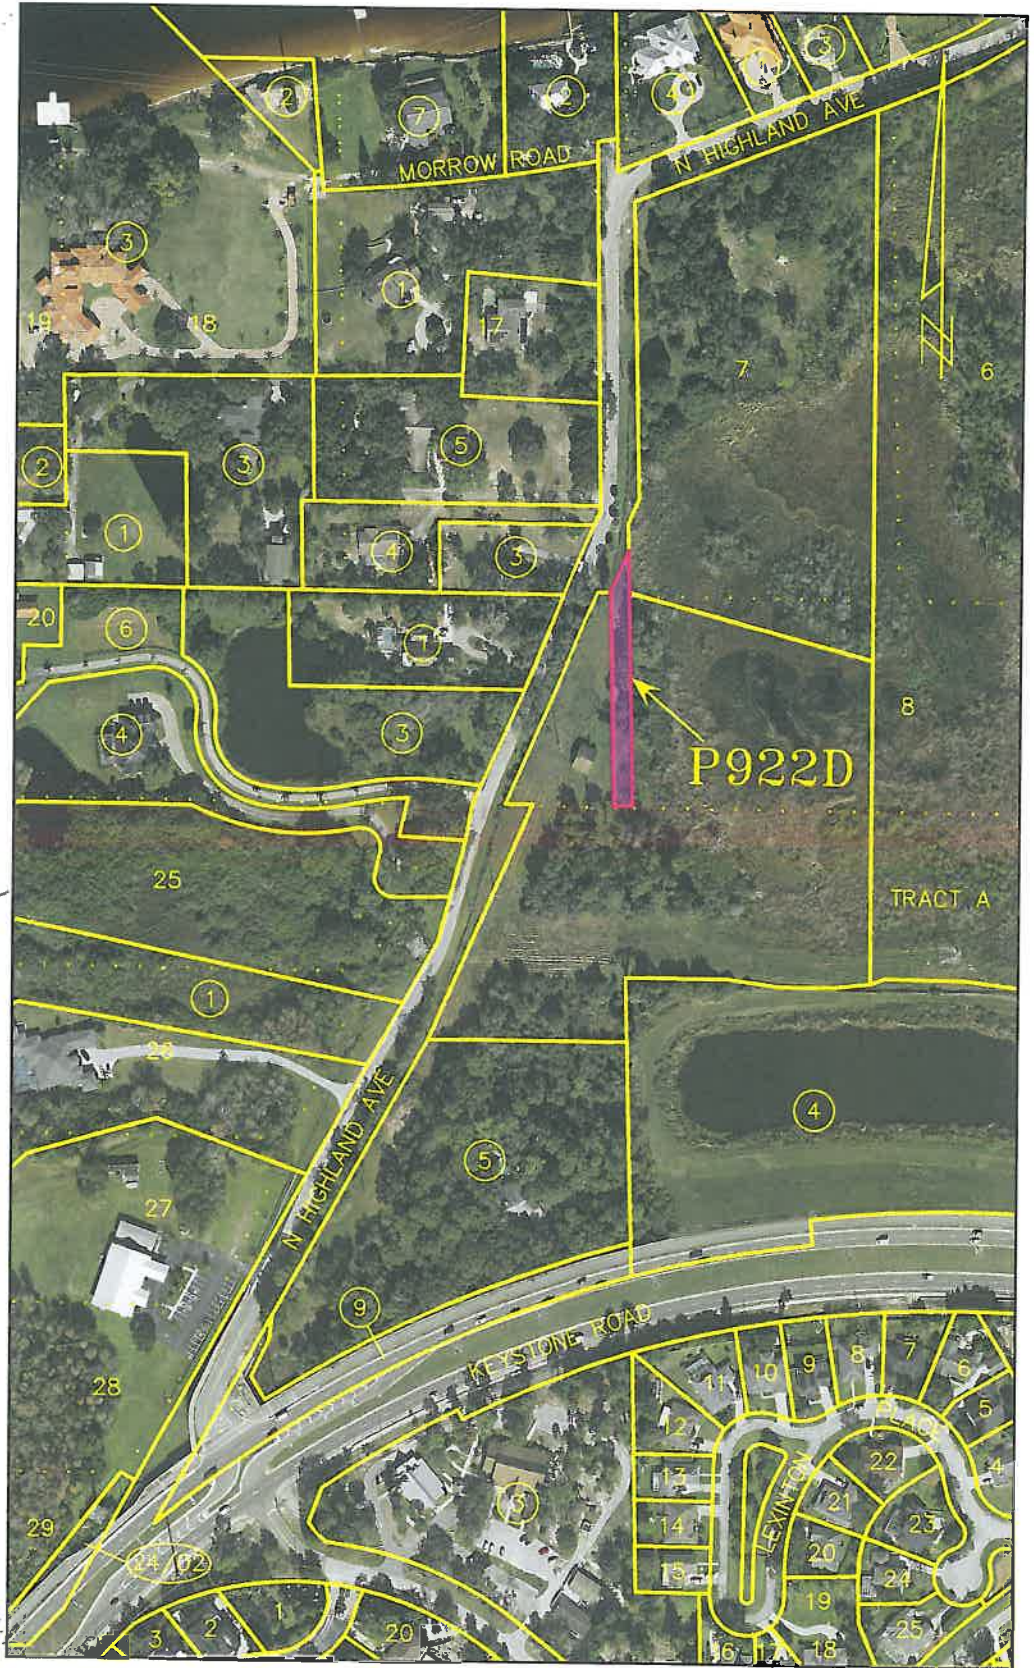

SCALE IN FEET 1" = 300'



**NORTH HIGHLAND
AVENUE PHASE 2
KEYSTONE ROAD TO
MORROW RD**

**EXHIBIT
NOT A SURVEY
PARCEL 922D
EXHIBIT_P922D.dwg**

**DATE: 7/20/2021
PHOTOGRAPHY DATE: 01/20
SURVEY FILE NO.: 1931_00002
SHEET 01 OF 01**