


LOCATION MAP

SECTION 04, TOWNSHIP 30 SOUTH, RANGE 16 EAST

SECTION 03, TOWNSHIP 30 SOUTH, RANGE 16 EAST

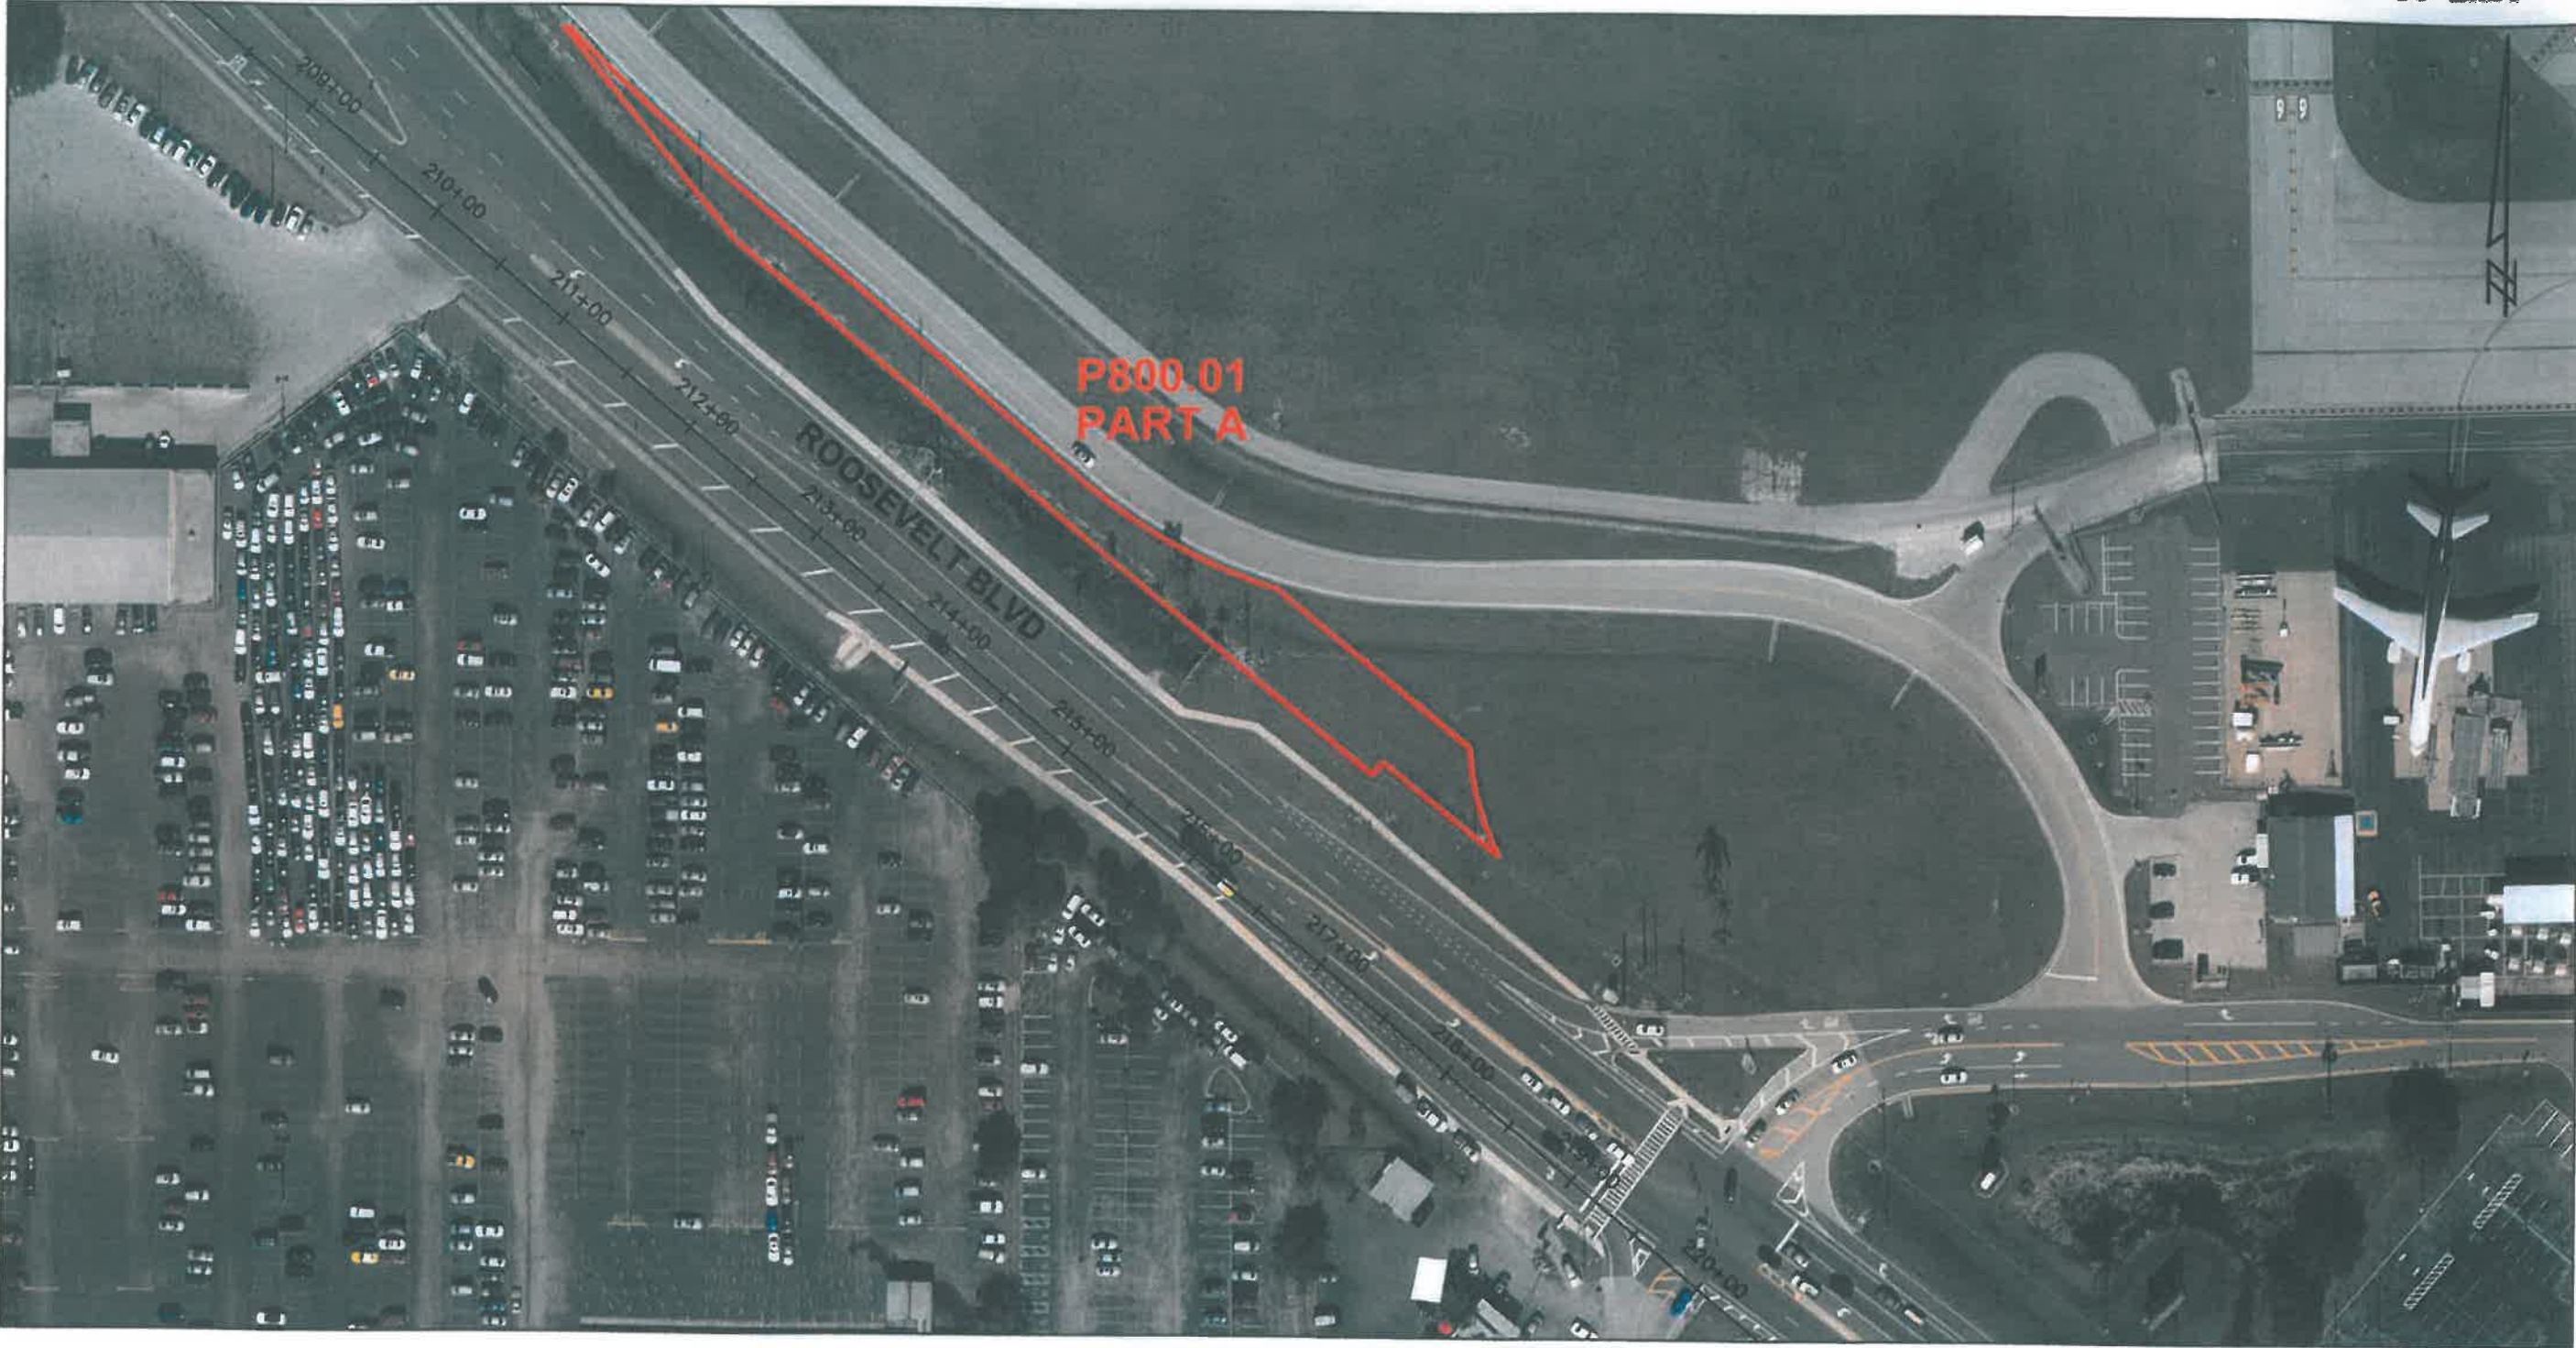

SCALE IN FEET 1"= 200'

SURVEY SECTION	BY	DATE	PINELLAS COUNTY, FLORIDA OFFICE OF ENGINEERING AND TECHNICAL SUPPORT SURVEY AND MAPPING DIVISION 22211 U.S. HWY, 19 NORTH CLEARWATER, FLORIDA 33765-2328 PHONE (727) 464-8904	 P800.01 PART A	GATEWAY EXPRESS FDOT PROJECT	EXHIBIT NOT A SURVEY	DATE: JUNE 2016
SURVEYED	.	.					PHOTOGRAPHY DATE: 01/2014
TECHNICIAN	ch	06/16					SURVEY FILE NO.: 2017
CHECKED	.	.					SHEET 01 OF 01
SURVEY BOOK NO(S): .						roosevelt_5-24-16.dwg	