



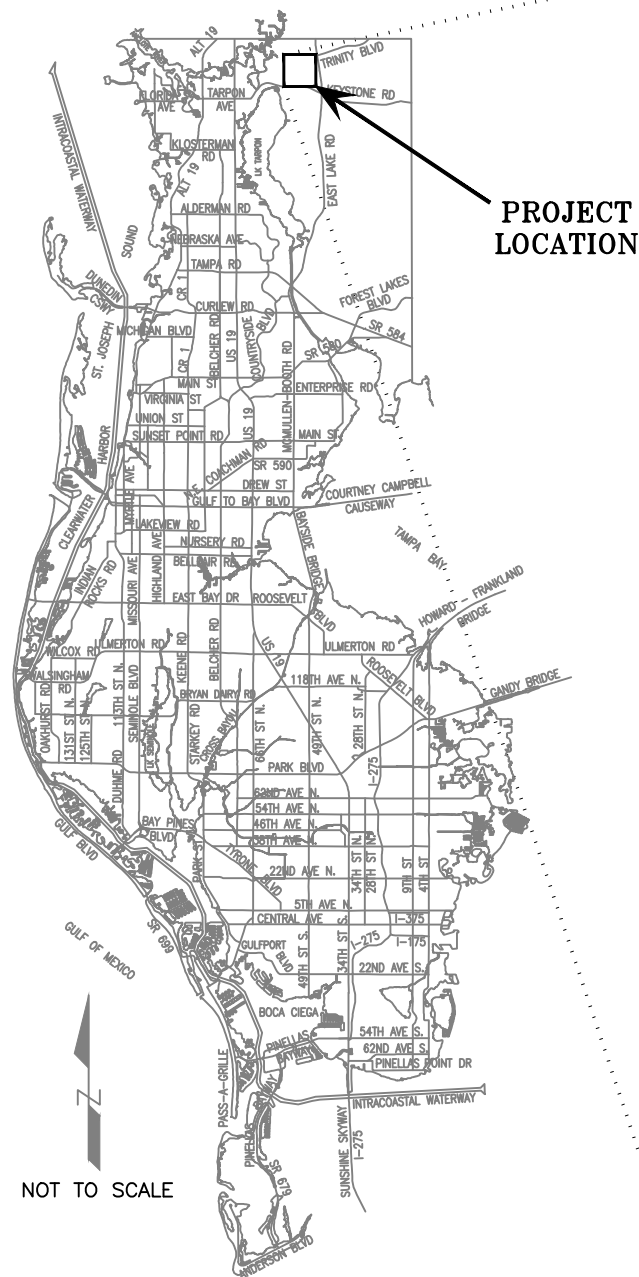

NOTES:

1. **SKETCH & DESCRIPTION OF PTV AREA PROVIDED BY CUMBEY & FAIR, INC., DATED 07/27/2026.**
2. **UTILITY AND STORMWATER FACILITIES SHOWN PER PINELLAS COUNTY WEBGIS 07/27/2026.**
3. **PETITION ROAD, COUNTY ROAD 272 (EAST LAKE ROAD), DECLARED IN BOARD OF COUNTY COMMISSIONERS MINUTE BOOK 28, PAGE 595. DESCRIBED AS BEING 66 FEET IN WIDTH.**

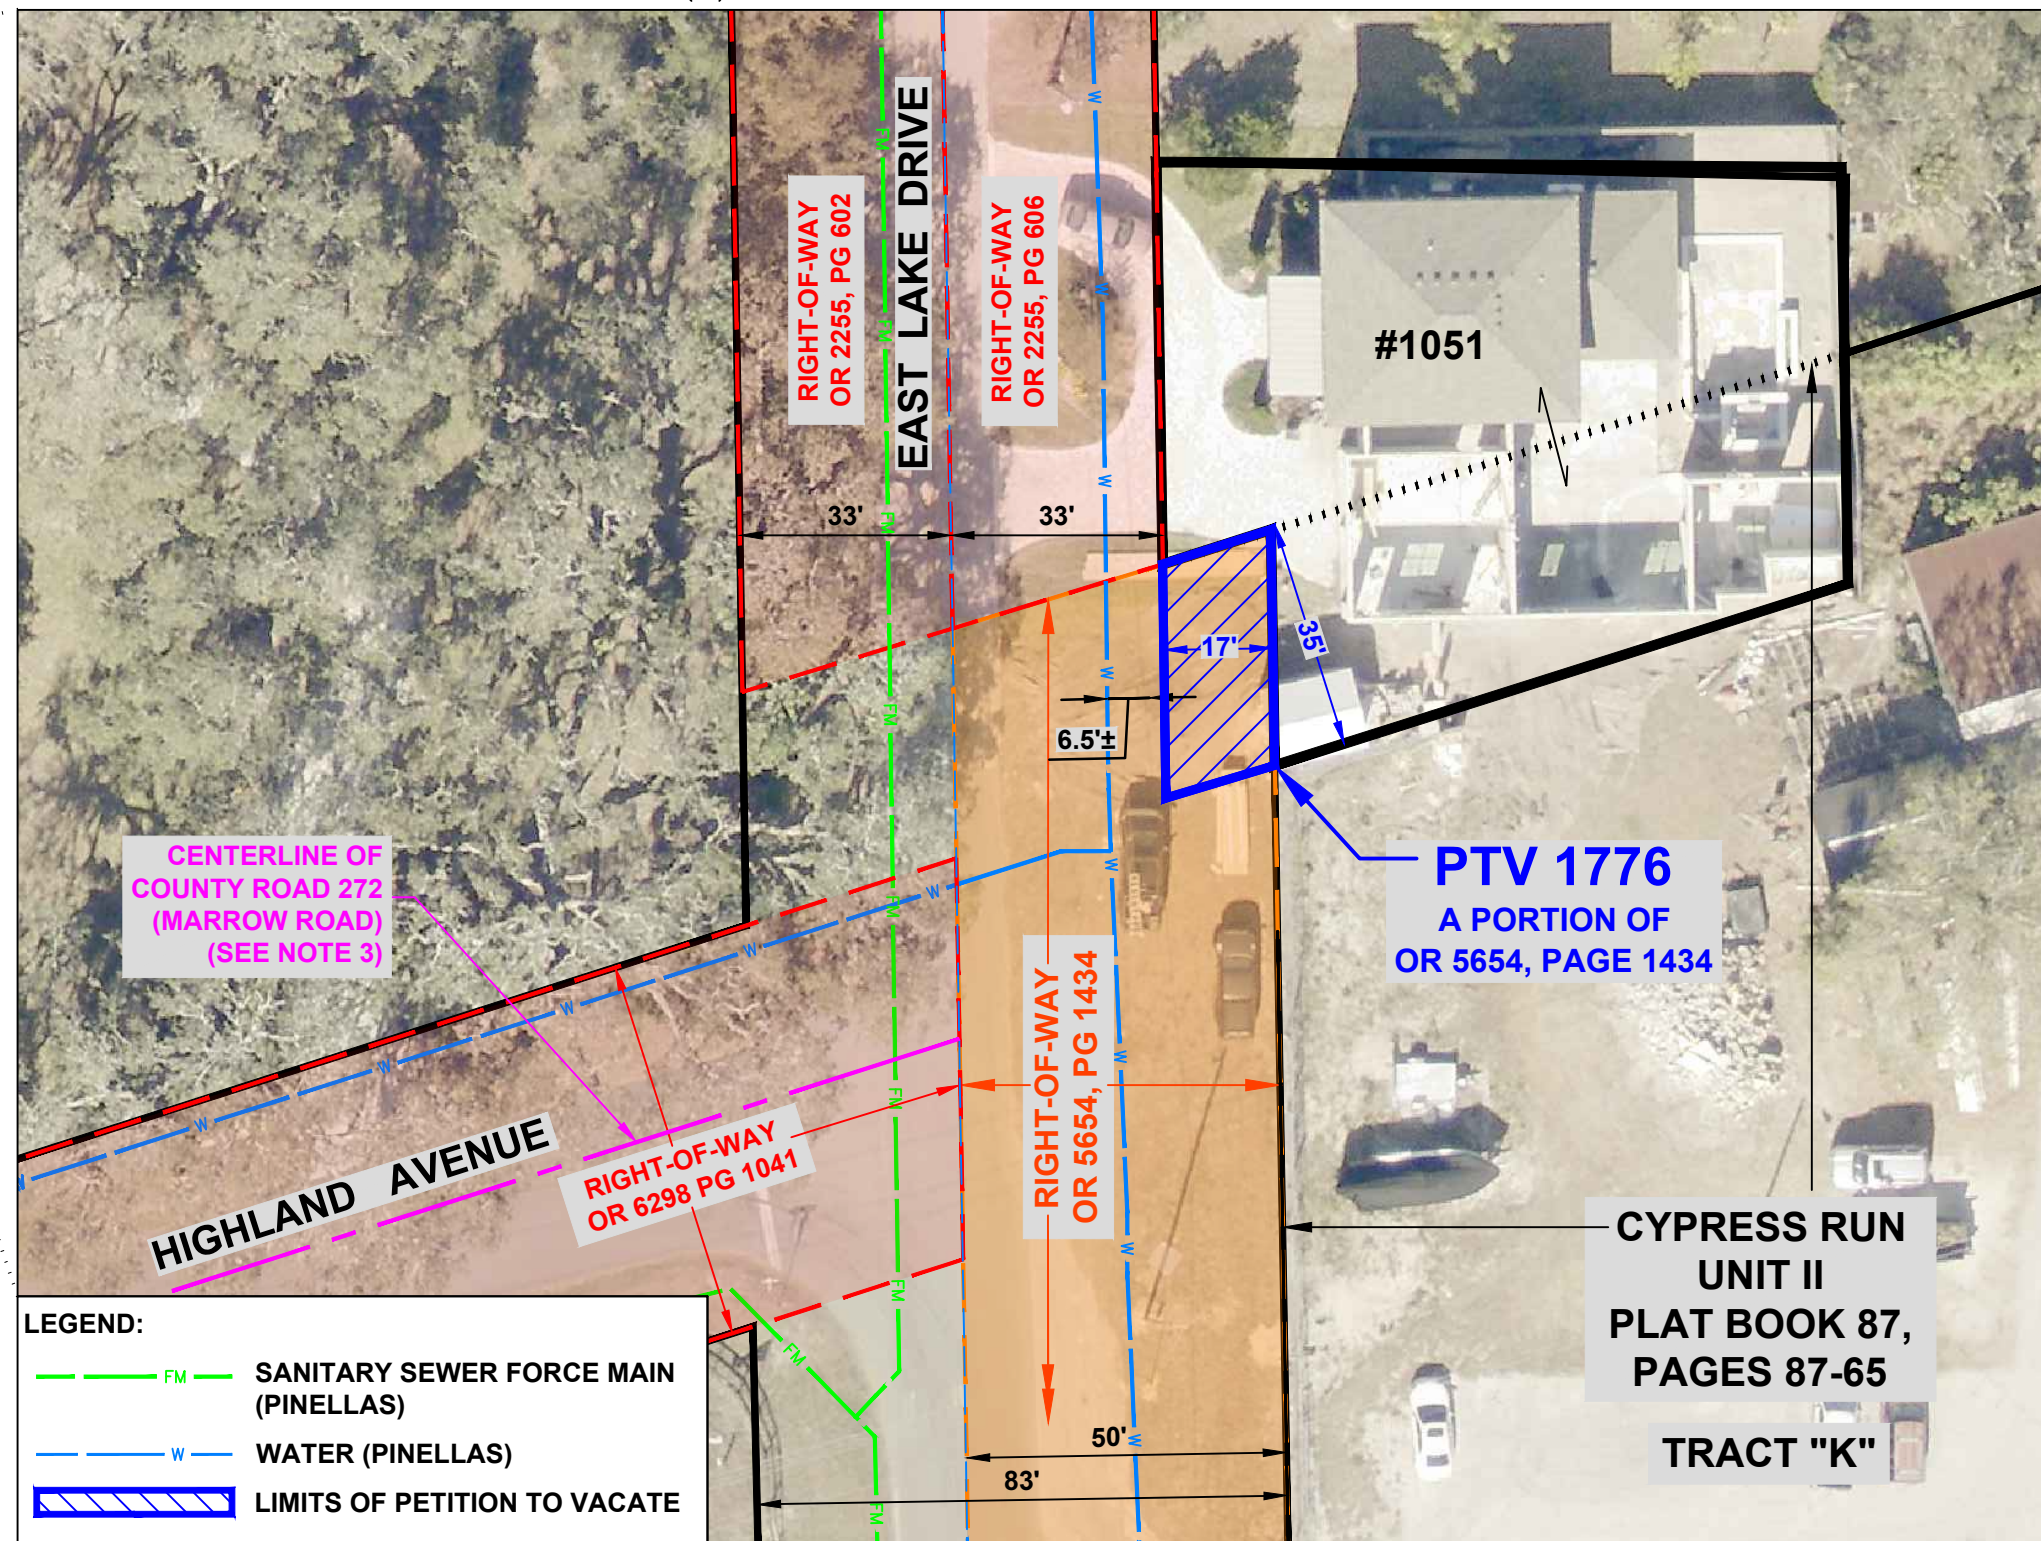

SCALE IN FEET 1" = 30'

SURVEY SECTION	BY	DATE	PINELLAS COUNTY, FLORIDA PUBLIC WORKS		PTV 1776 ACCELA: PTV-25-00005 TARAPANI 1051 EAST LAKE DRIVE, TARPON SPRINGS	EXHIBIT	DATE: 07/28/2026
SURVEYED	.	.				NOT A SURVEY	PHOTOGRAPHY DATE: 01/26
TECHNICIAN	AZ	07/26	SURVEY AND MAPPING DIVISION 22211 U.S. HWY, 19 NORTH CLEARWATER, FLORIDA 33765-2328 PHONE (727) 464-8904			PID: 001851B	SURVEY FILE NO.: 501_01776
CHECKED	.	.				00501_01776_ Exhibit.dwg	SHEET: 01 of 01
SURVEY BOOK NO(S): .							