


# Proposed New Site Plan

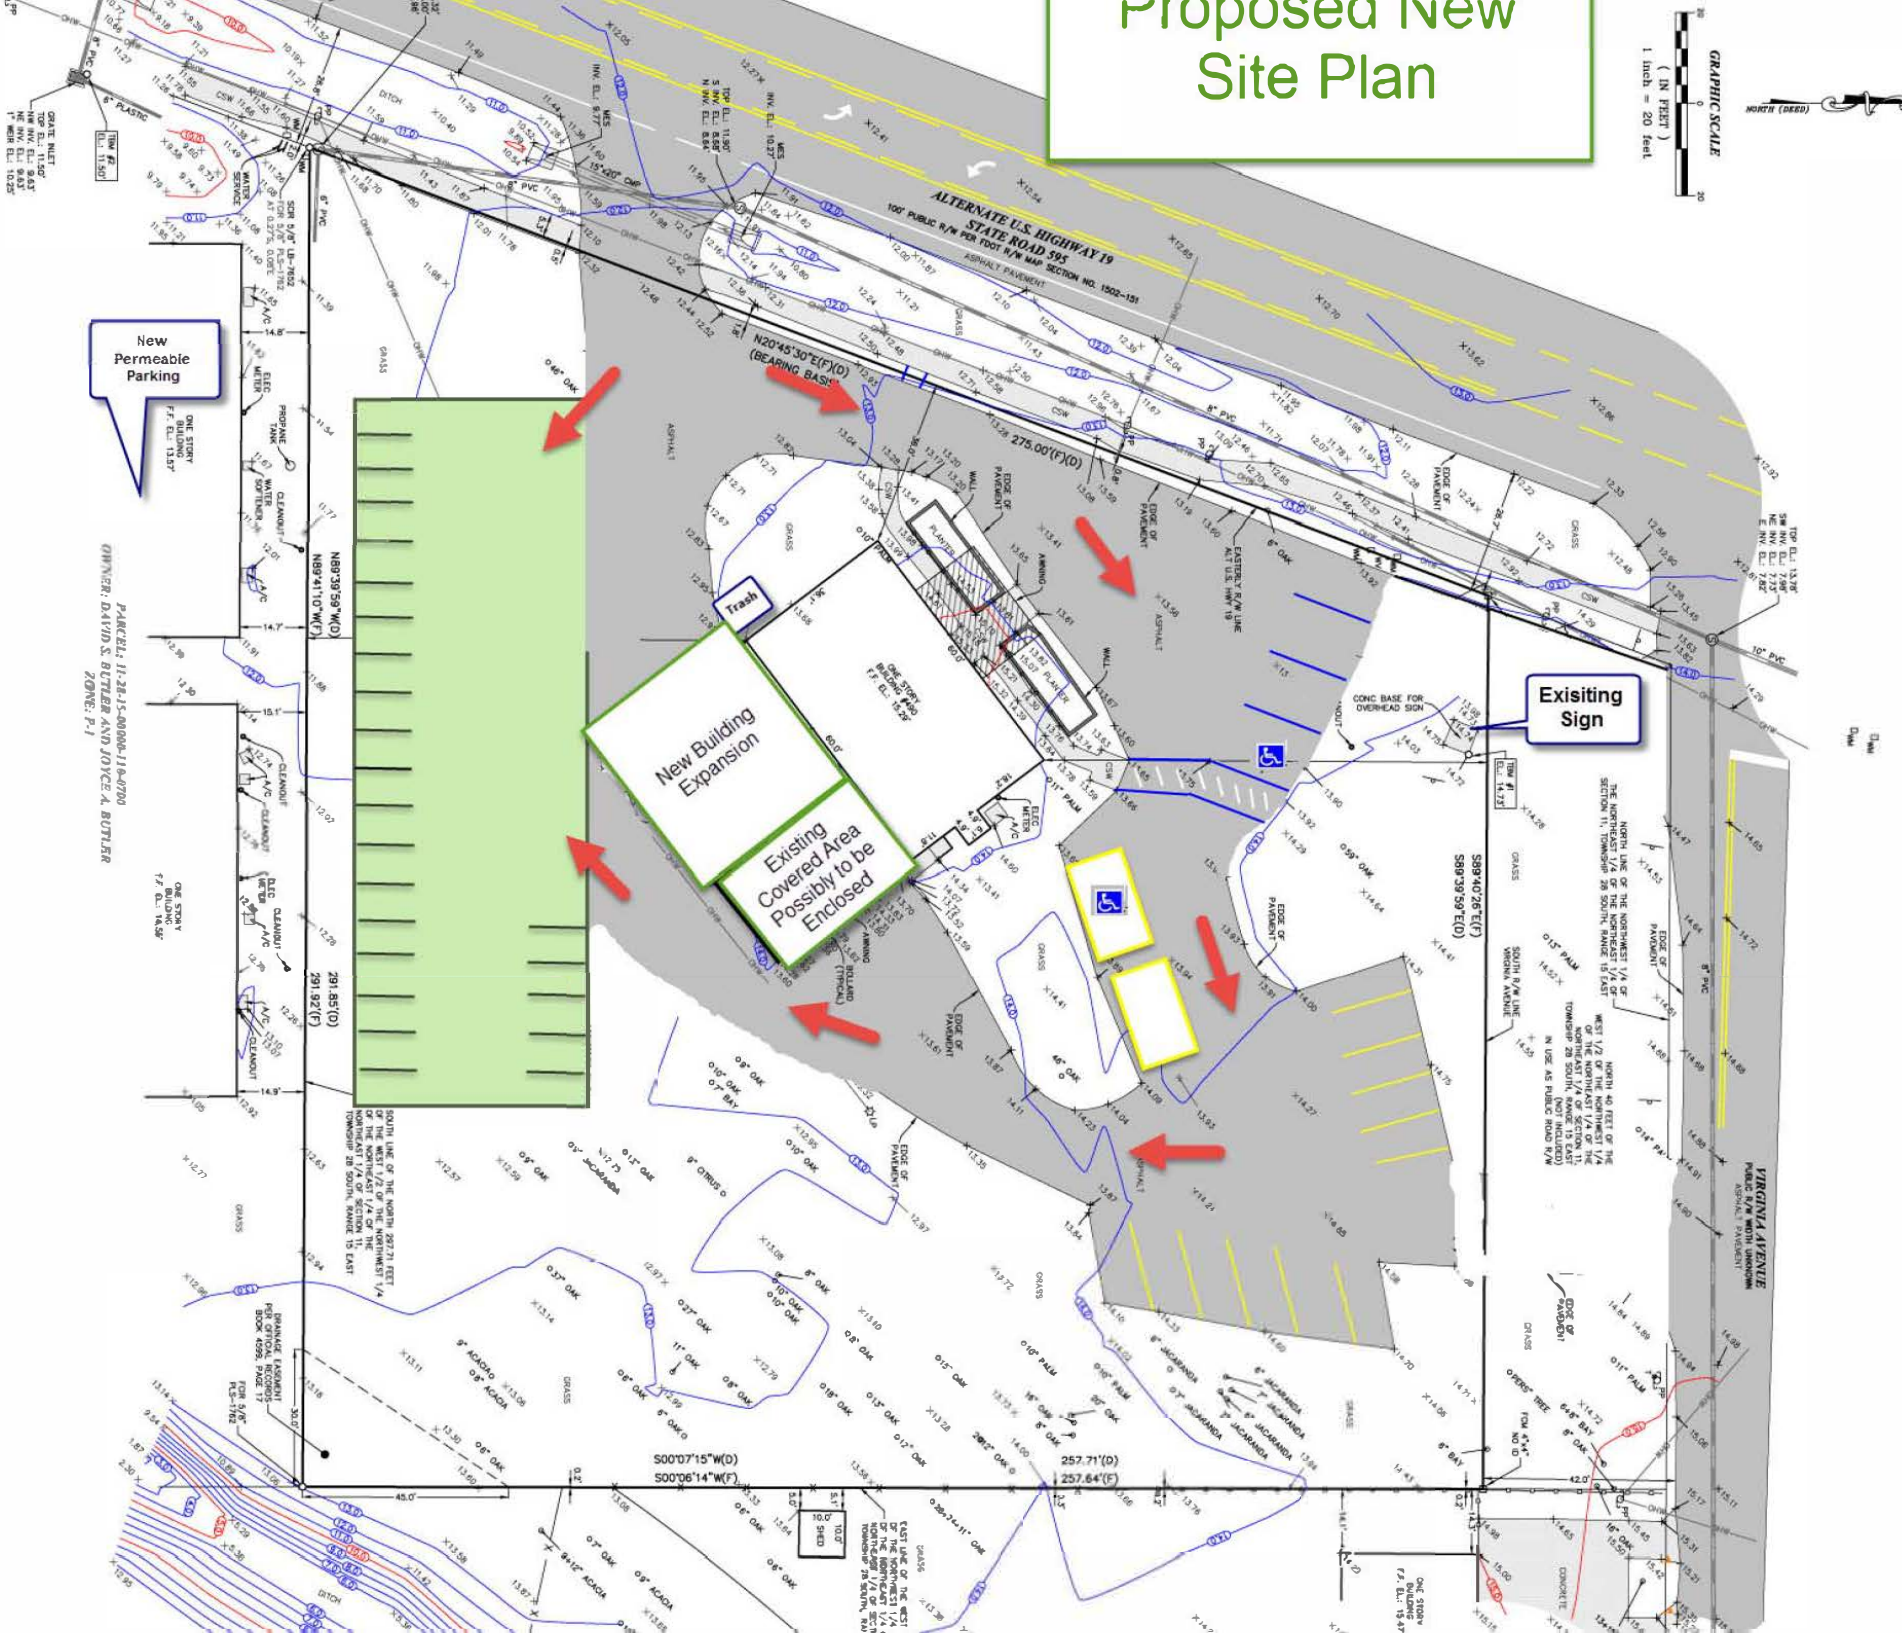

New Permeable Parking

New Building Expansion

Existing Covered Area Possibly to be Enclosed

Existing Sign

