



NOTE 1: ORB 4719 PAGE 1833 CONTAINS ADDITIONAL LANDS BEYOND THE LIMITS SHOWN HEREON. THOSE ADDITIONAL LANDS WERE DECLARED SURPLUS BY THE BOARD OF COUNTY COMMISSIONERS, 3/05/2024. AND WERE QUIT CLAIMED BY PINELLAS COUNTY TO PINELLAS COUNTY HOUSING AUTHORITY BY ORB 22731, PAGE 1146 (3/05/2024) AND ORB 22767, PAGE 2287 (4/11/2024).

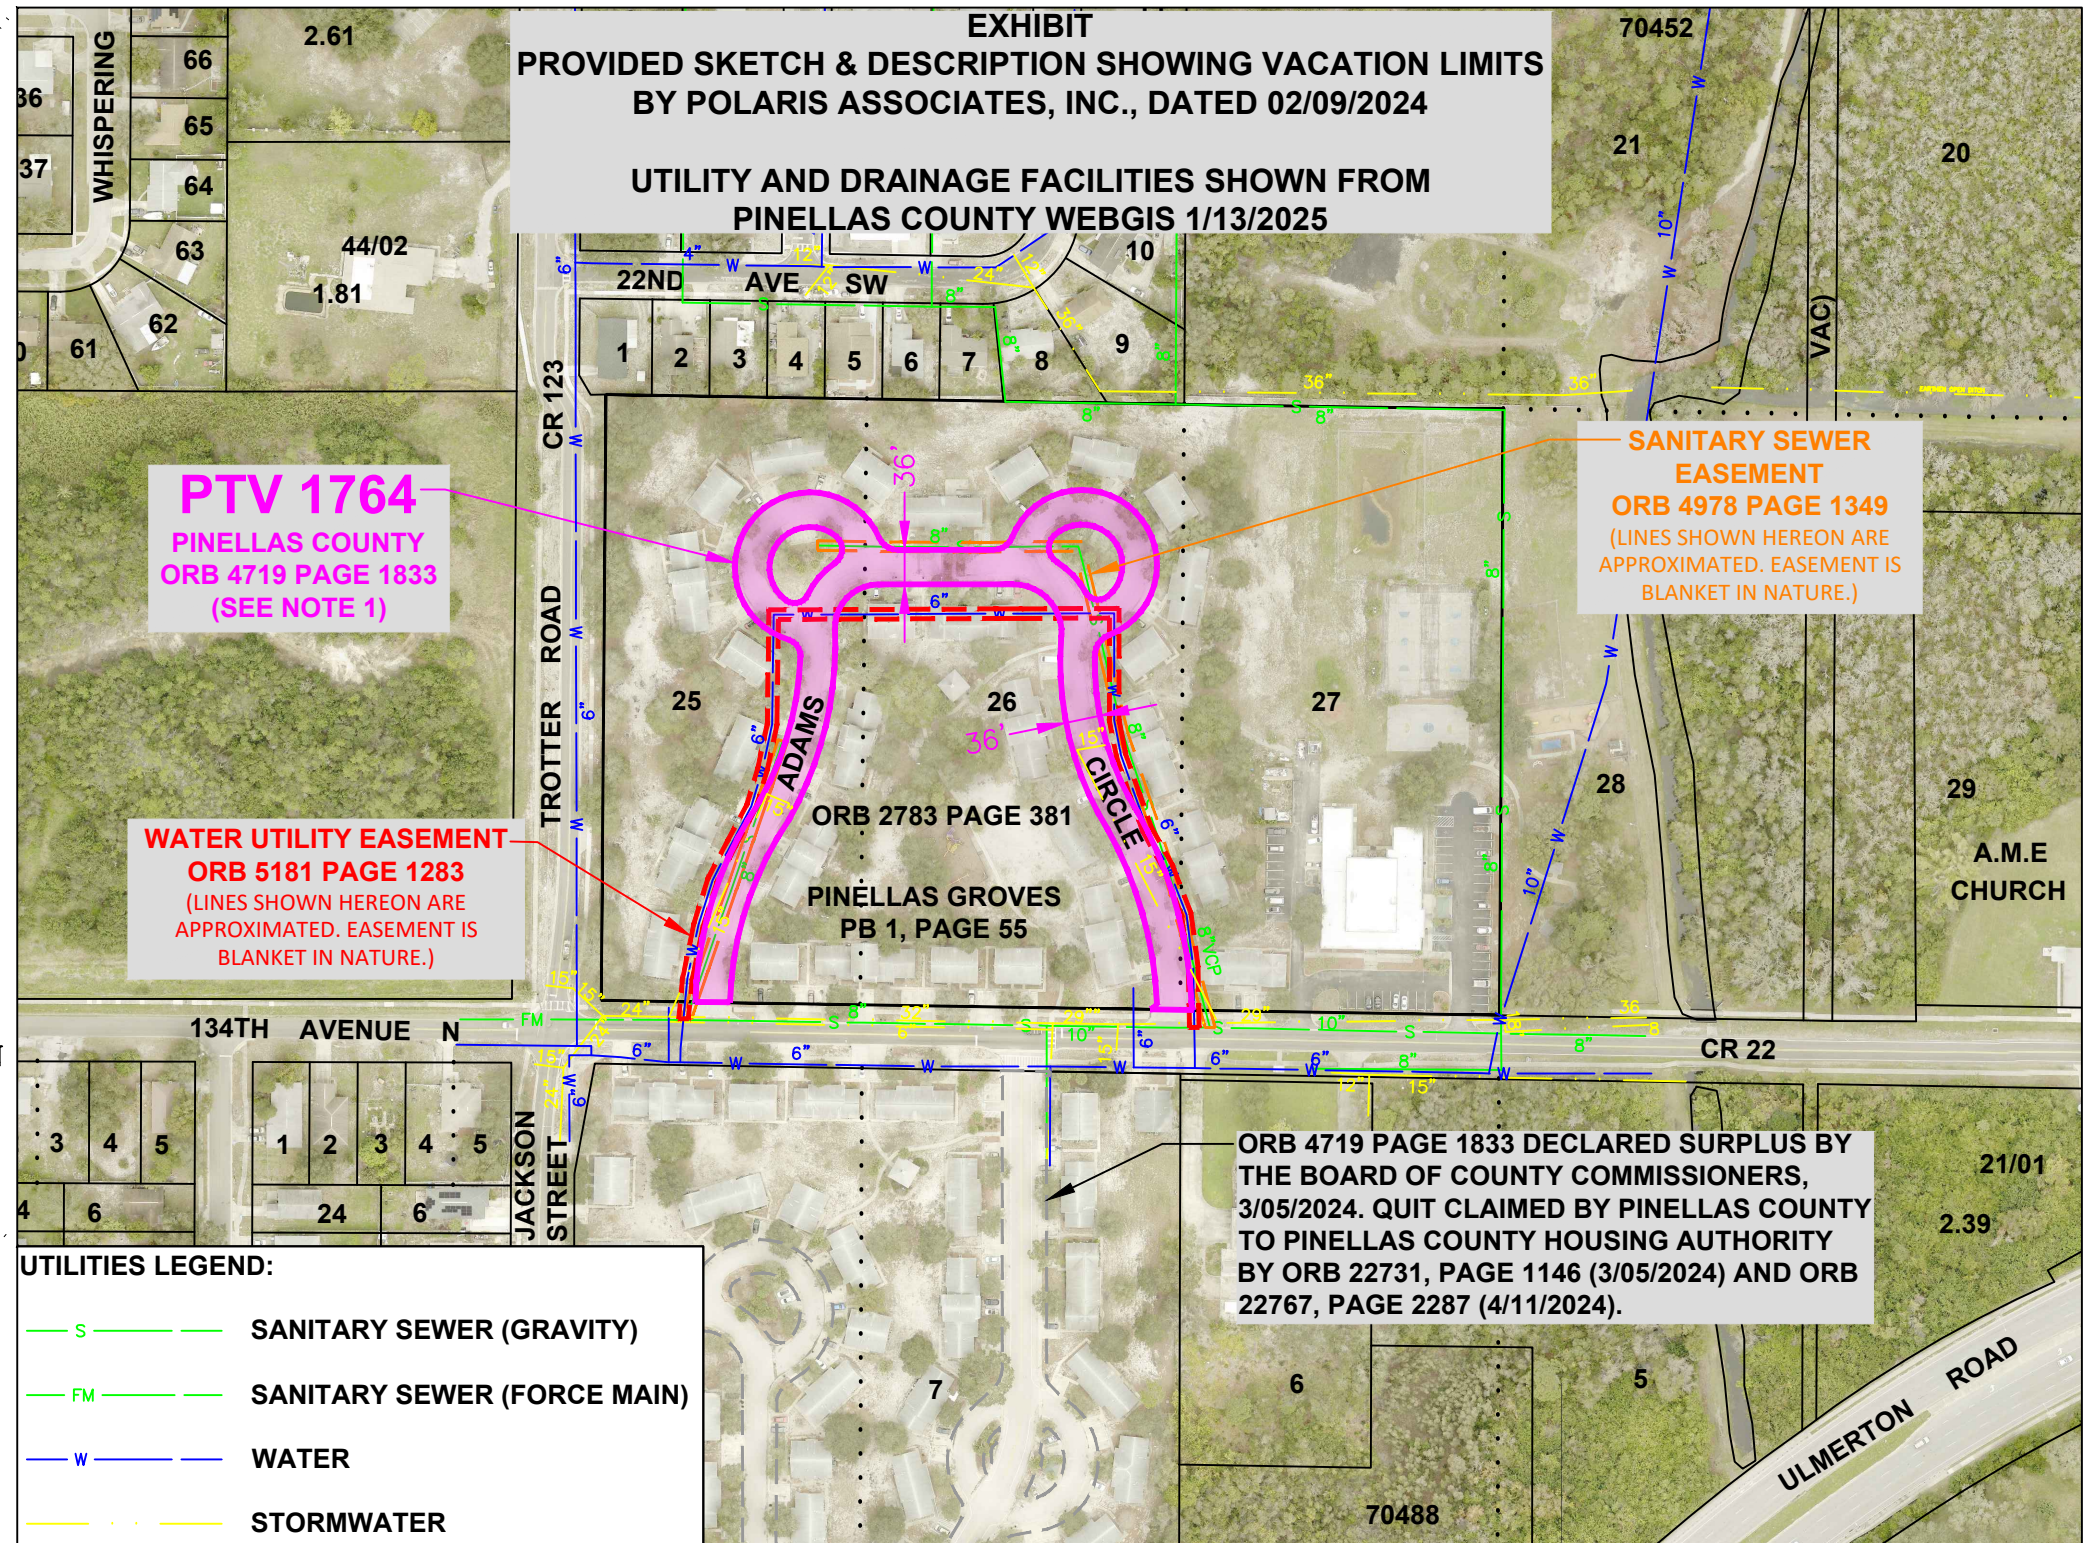

SCALE IN FEET 1" = 200'

SURVEY SECTION	BY	DATE	PINELLAS COUNTY, FLORIDA PUBLIC WORKS		PTV 1764 ACCELA: PTV-24-00008 PINELLAS COUNTY HOUSING AUTHORITY HERITAGE OAKS – RAINBOW VILLAGE	EXHIBIT	DATE: 02/13/2025
SURVEYED	.	.				NOT A SURVEY	PHOTOGRAPHY DATE: 02/24
TECHNICIAN	AZ	02/25	SURVEY AND MAPPING DIVISION 22211 U.S. HWY, 19 NORTH CLEARWATER, FLORIDA 33765-2328 PHONE (727) 464-8904			PID: 001851B	SURVEY FILE NO.: 00501_01764
CHECKED	.	.				00501_01764_Final_Exhibit.dwg	SHEET: 01 of 01
SURVEY BOOK NO(S): .							