

PINELLAS COUNTY MAP

SECTION(S) 10, TOWNSHIP 30 SOUTH, RANGE 15 EAST




PROJECT LOCATION

NOT TO SCALE


NOTE:
 COUNTY ROAD 113 (GEORGE K. FOYE ROAD) DECLARED TO BE A PUBLIC ROAD IN BOARD OF COUNTY COMMISSIONERS MINUTES BOOK 18, PAGE 9, FILED ON SEPTEMBER 21, 1943, BEING 66 FEET IN WIDTH.

LEGEND:

- CITY OF LARGO
- UNINCORPORATED PINELLAS COUNTY

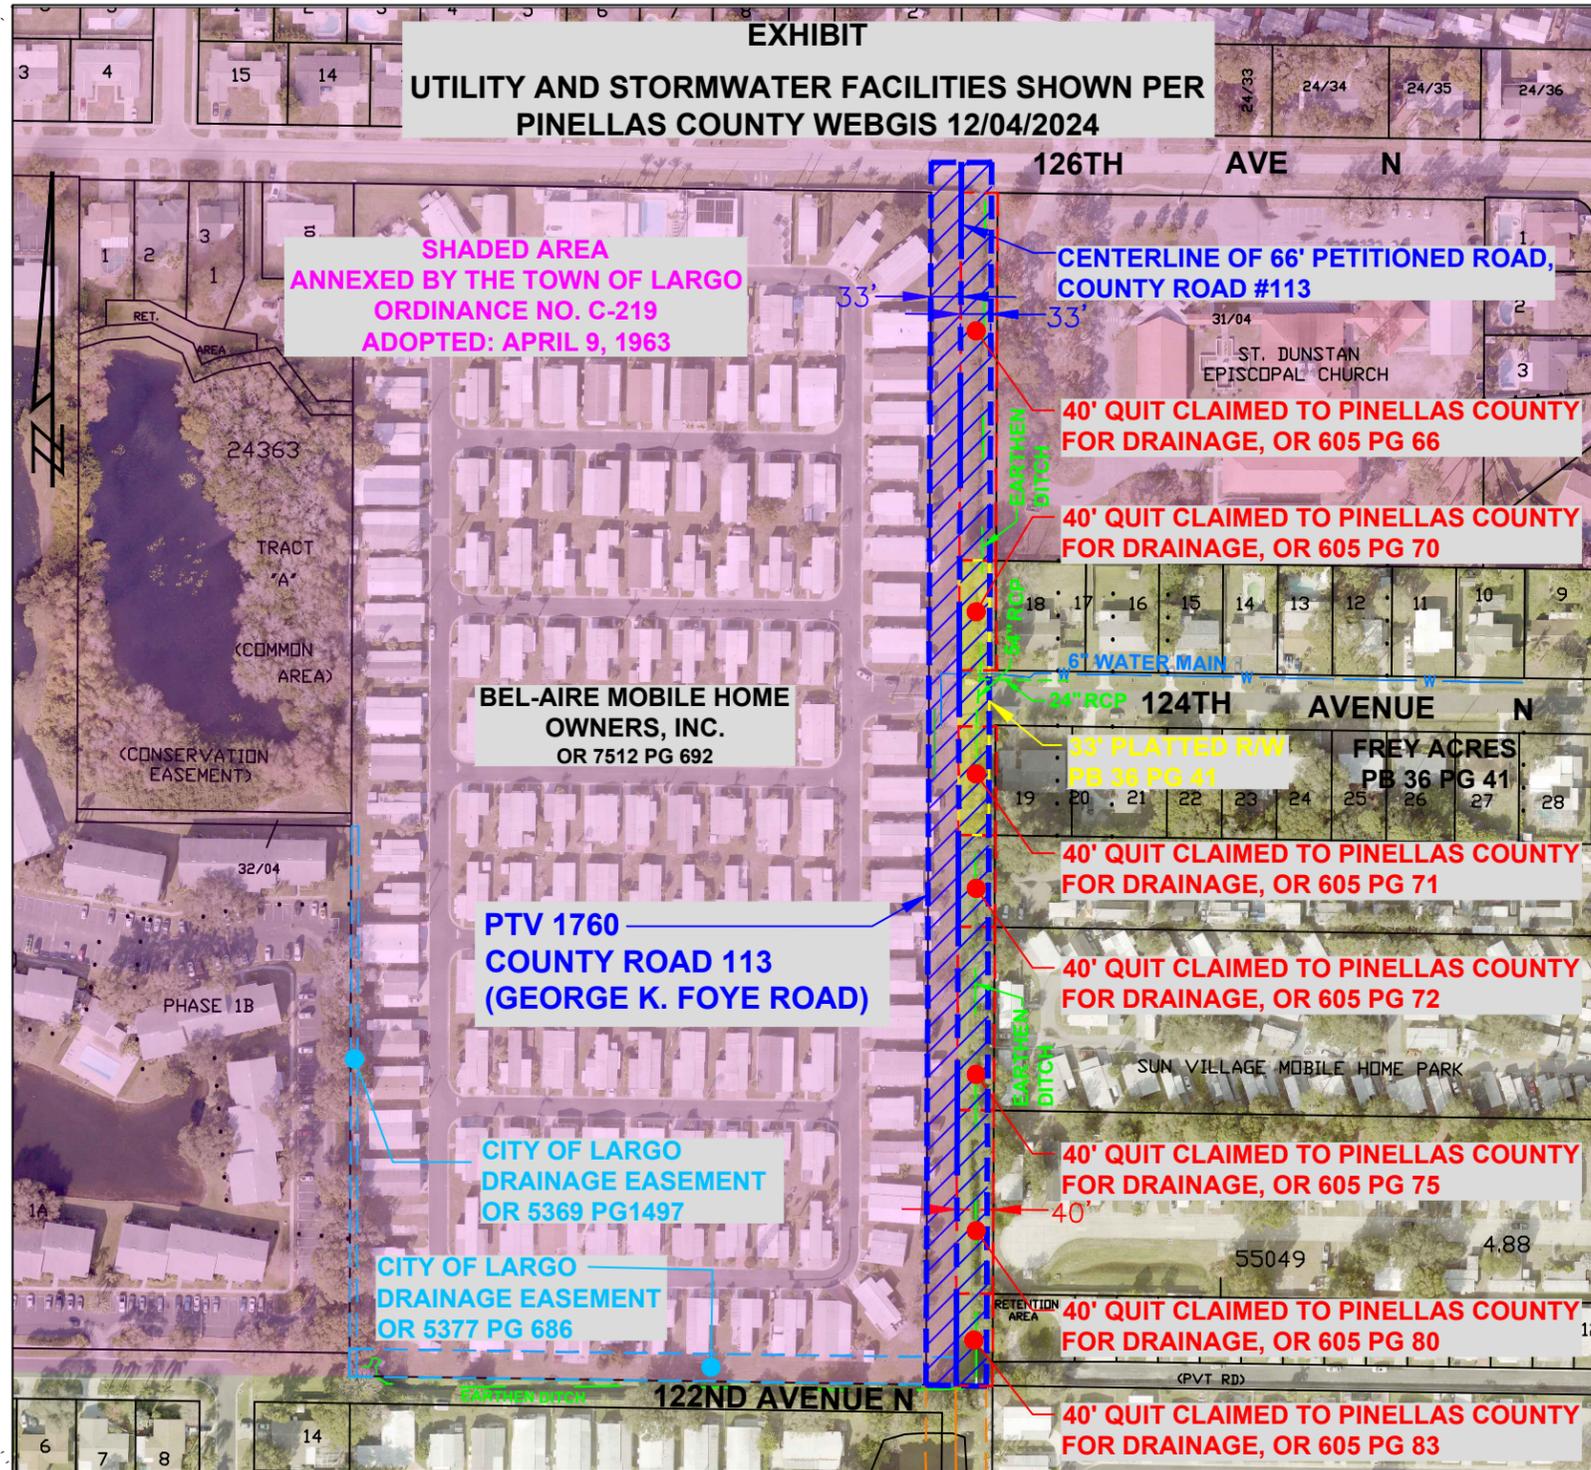

SCALE IN FEET 1" = 200'

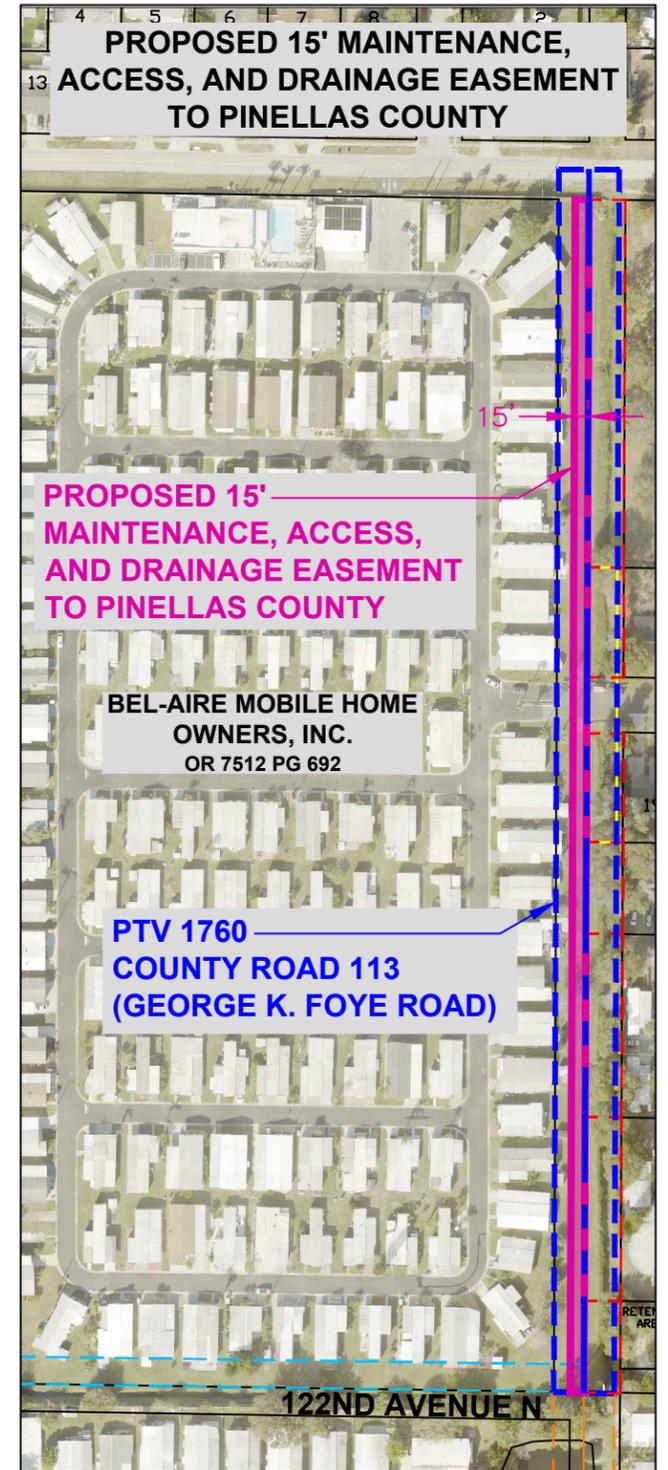

SCALE IN FEET 1" = 200'

SURVEY SECTION	BY	DATE
SURVEYED	.	.
TECHNICIAN	AZ	12/24
CHECKED	.	.
SURVEY BOOK NO(S): .		

PINELLAS COUNTY, FLORIDA
 PUBLIC WORKS

SURVEY AND MAPPING DIVISION
 22211 U.S. HWY, 19 NORTH
 CLEARWATER, FLORIDA 33765-2328
 PHONE (727) 464-8904



PTV 1760
 PTV-24-00013
 BEL-AIRE MOBILE HOME OWNERS VILLAGE
 11300 124TH AVE.

EXHIBIT	DATE: 12/04/2024
NOT A SURVEY	PHOTOGRAPHY DATE: 01/24
PID: 001851B	SURVEY FILE NO.: 00501_01760
501_01760_exhibit.dwg	SHEET: 01 of 01

DATE: 12/04/2024
PHOTOGRAPHY DATE: 01/24
SURVEY FILE NO.: 00501_01760
SHEET: 01 of 01

S:\Divisions\Survey\VACATION_SF\Case_1760\Case_1760_Dwg_501_01760_exhibit.dwg, Dec 06, 2024 - 8:12am