



SECTIONS 24 & 25, TOWNSHIP 27 SOUTH, RANGE 15 EAST

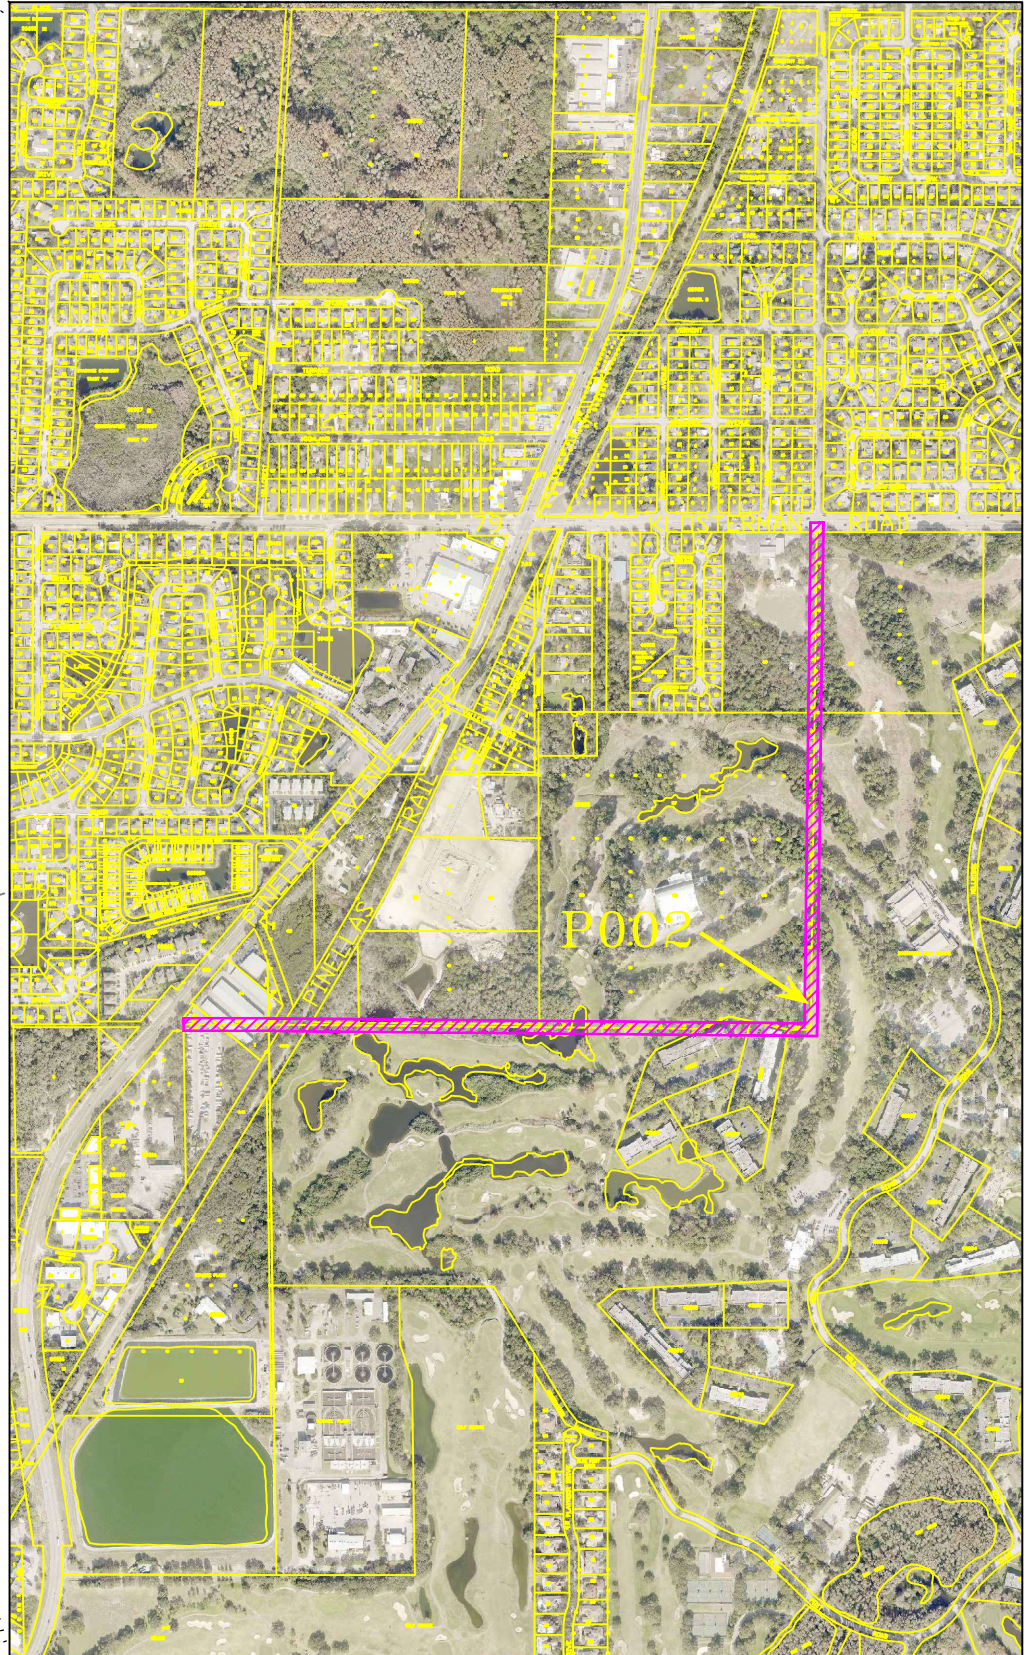

PINELLAS COUNTY MAP

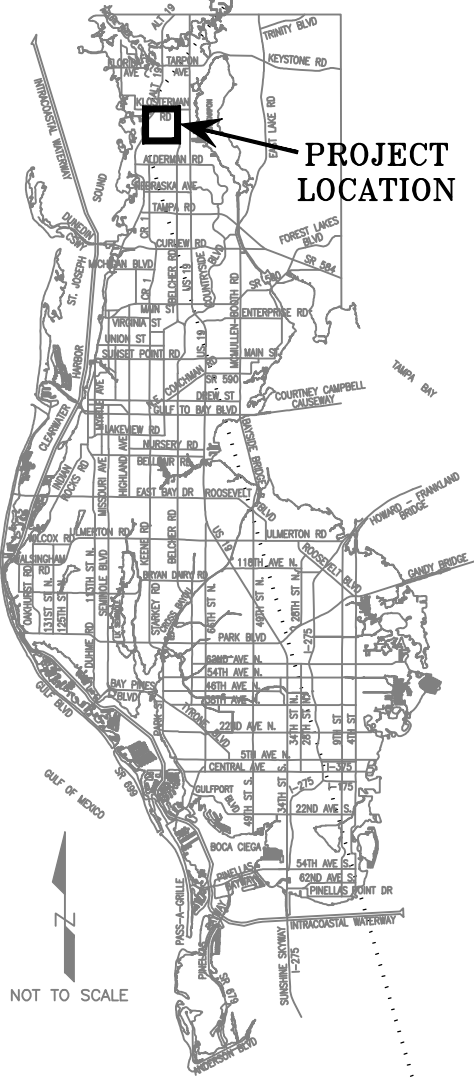

SCALE IN FEET 1" = 1000'



MACKS WAY RD  
 (COUNTY ROAD NO. 86)  
 KLOSTERMAN RD TO  
 PALM HARBOR BLVD

EXHIBIT NOT A SURVEY PARCEL P002	DATE: 12/02/2024
	PHOTOGRAPHY DATE: 02/24
PID: 002411B	SURVEY FILE NO.: 0945_00184
P002_Exhibit.dwg	SHEET: 01 of 01

S:\Divisions\Survey\SFN Projects\sf0945\sf0945\_00184\Dwg\P002\_Exhibit.dwg, Dec 02, 2024 - 8:23am