
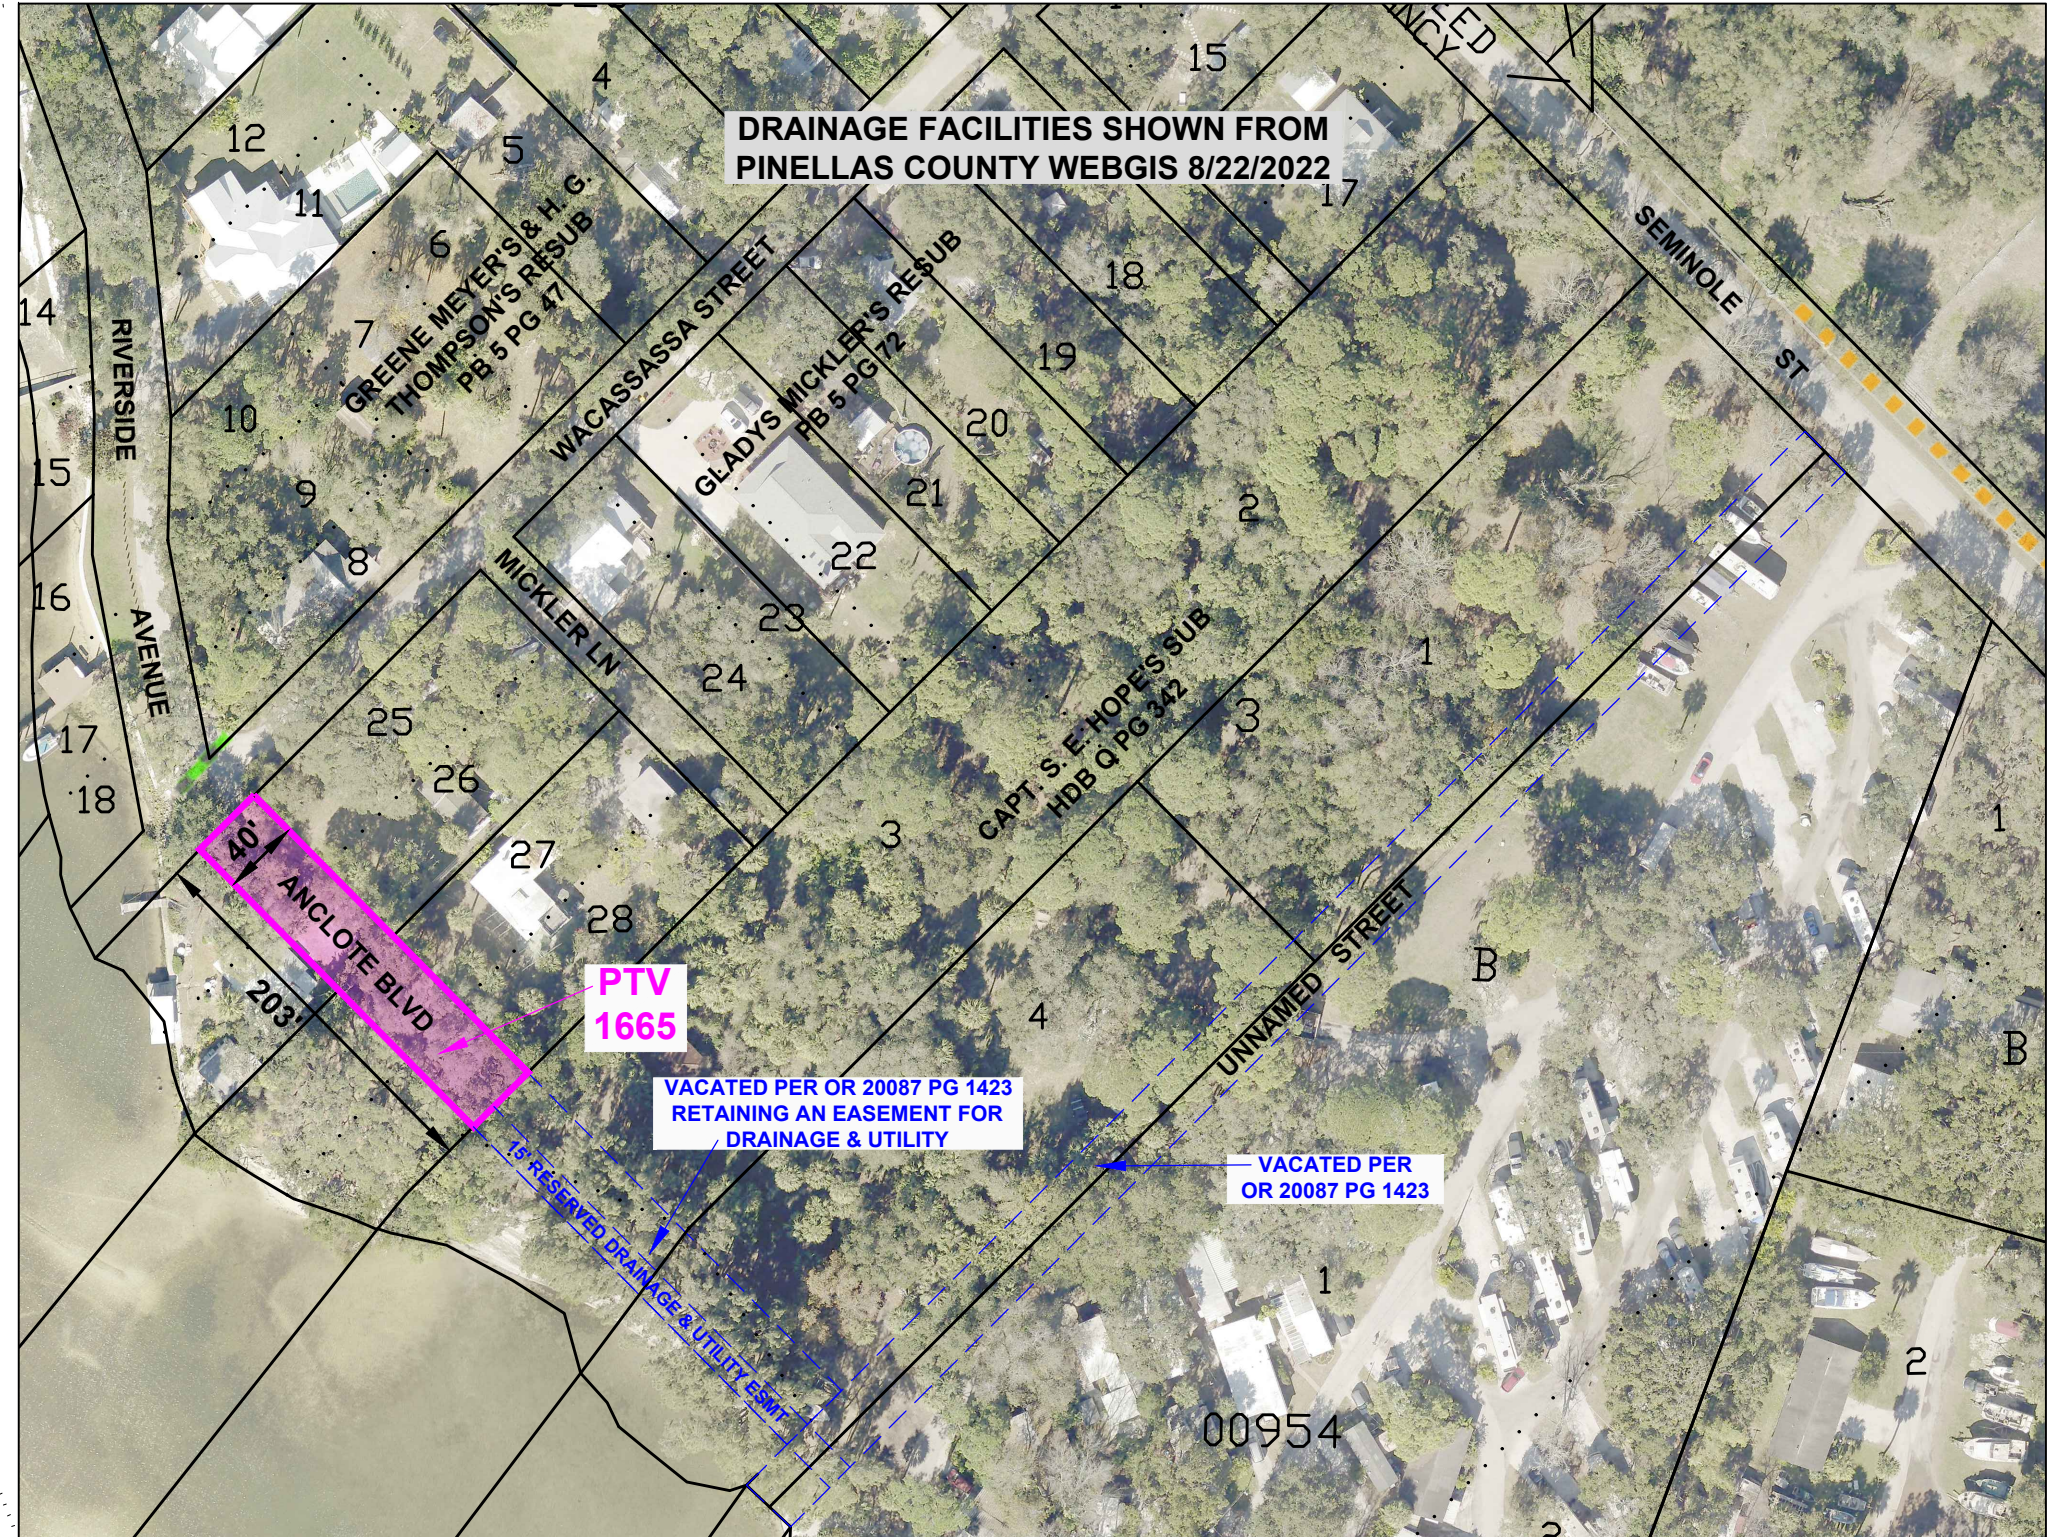


PINELLAS COUNTY MAP

SECTION(S) 03 , TOWNSHIP 27 SOUTH, RANGE 15 EAST

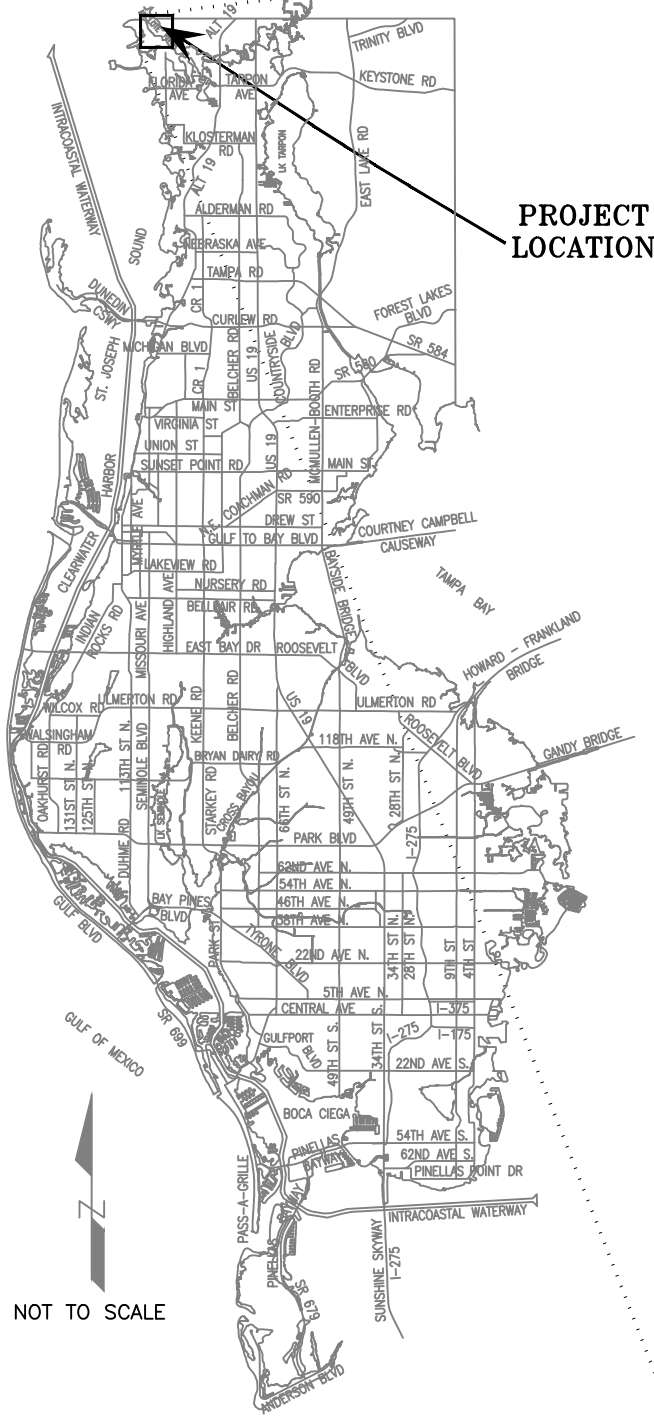

SCALE IN FEET 1" = 100'

SURVEY SECTION	BY	DATE
SURVEYED	.	.
TECHNICIAN	AZ	8/22
CHECKED	.	.
SURVEY BOOK NO(S): .		

PINELLAS COUNTY, FLORIDA
PUBLIC WORKS

SURVEY AND MAPPING DIVISION
22211 U.S. HWY, 19 NORTH
CLEARWATER, FLORIDA 33765-2328
PHONE (727) 464-8904



PTV 1665
(ACCELA: PTV-22-00003)
VINSON
1275 MICKLER LN

EXHIBIT
NOT A SURVEY

501-1665_PTV_exhibit_rev1.dwg

DATE: 8/22/2022
PHOTOGRAPHY DATE: 01/21
SURVEY FILE NO.: 501-01665
SHEET 01 OF 01