



PINELLAS COUNTY MAP

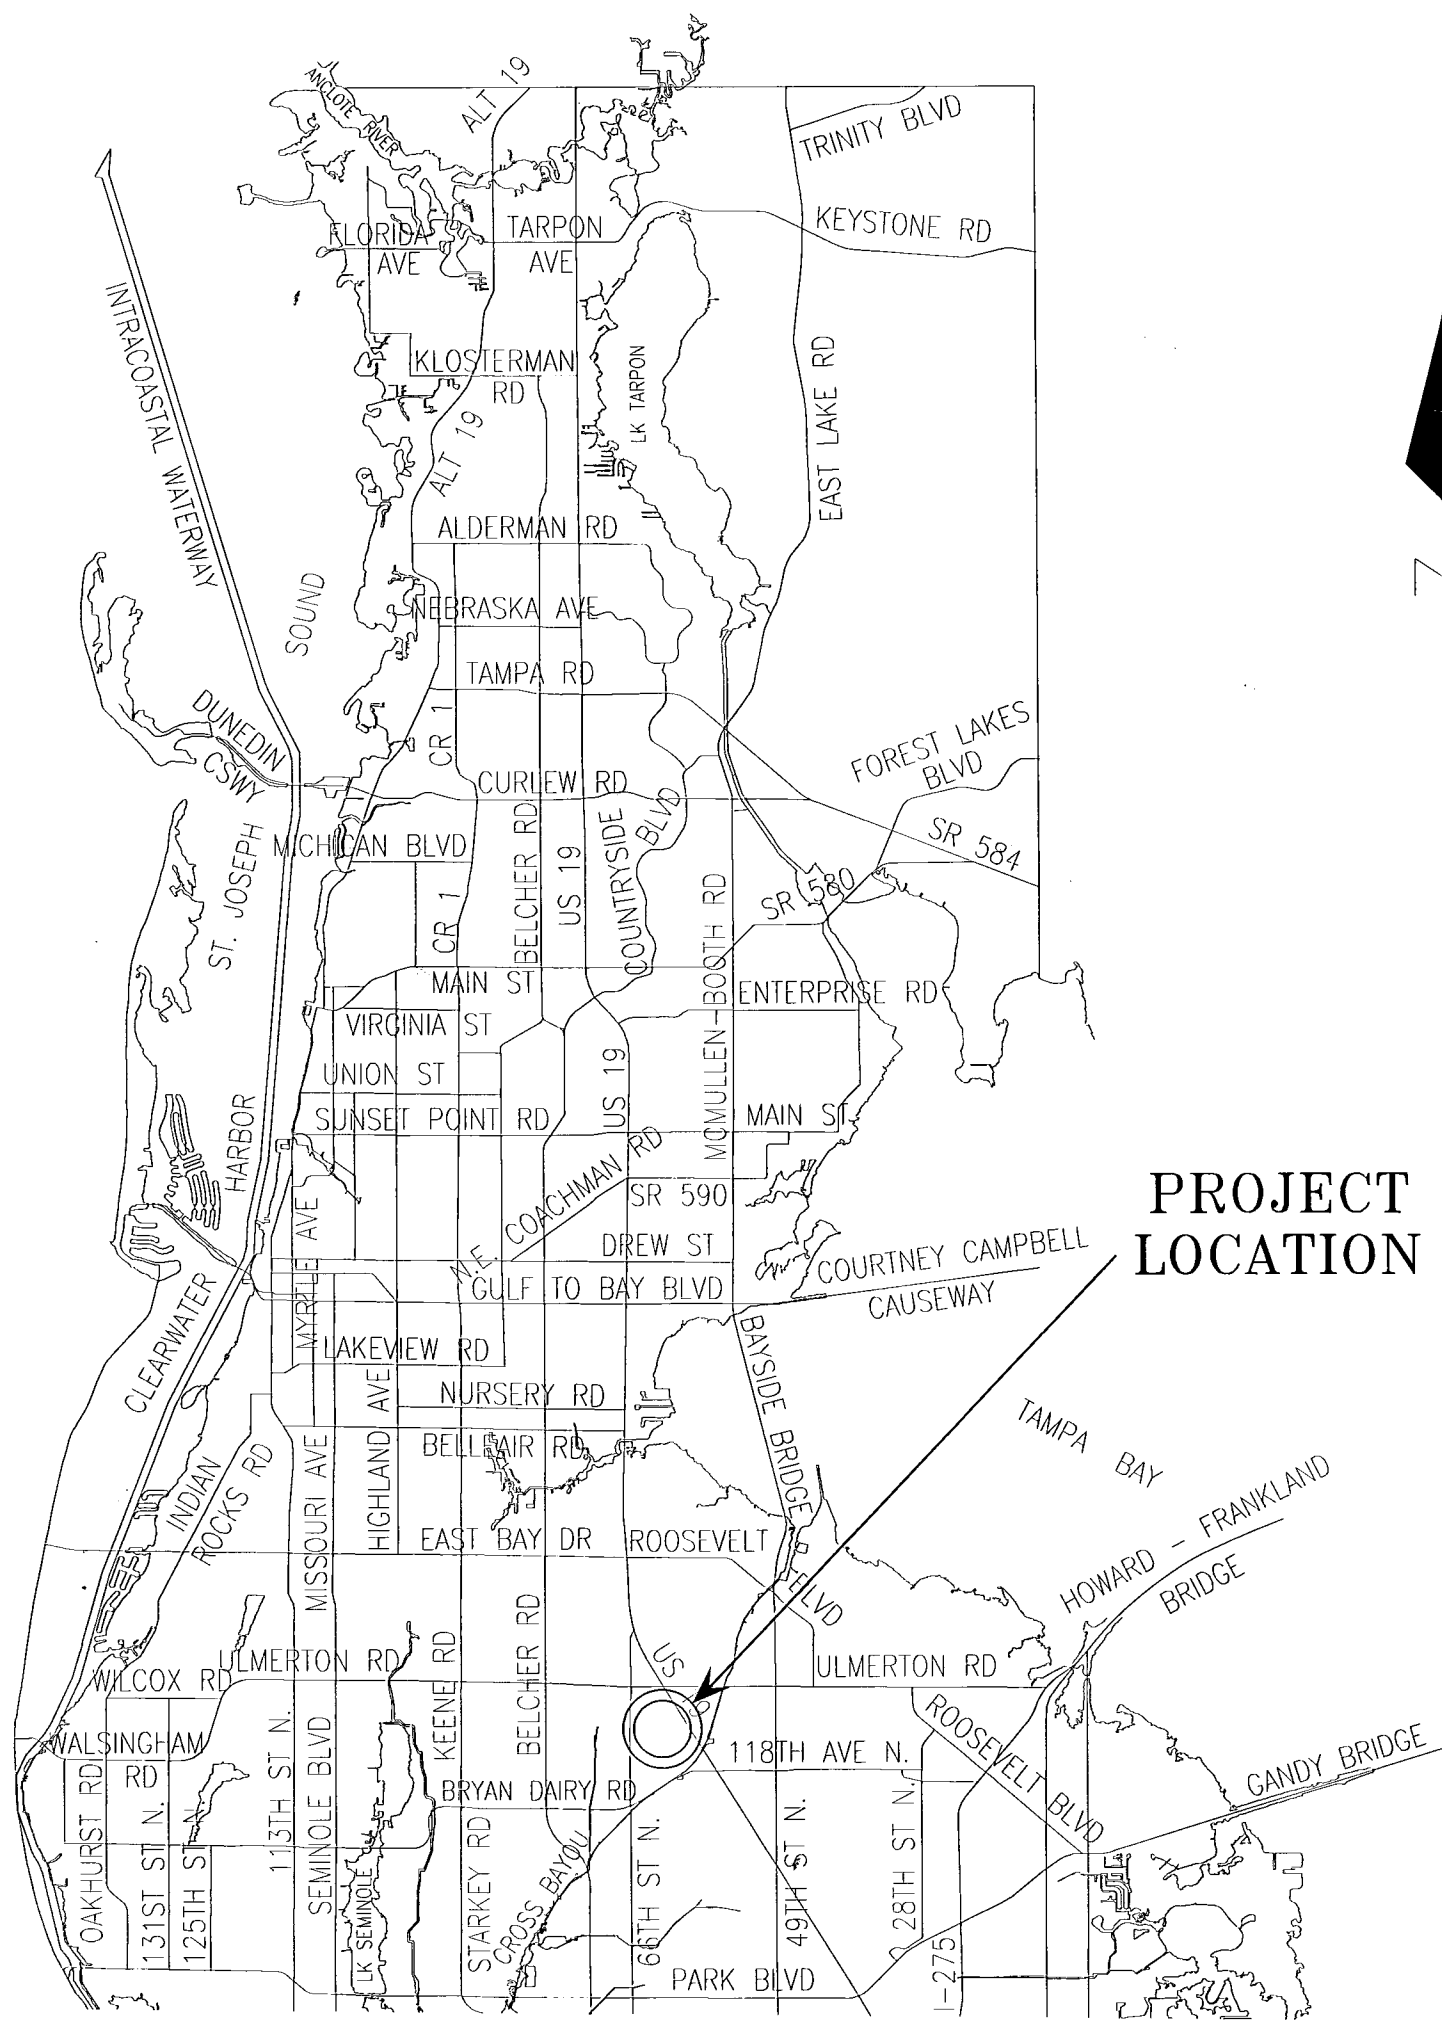


PROJECT
LOCATION

SECTION 17, TOWNSHIP 30 SOUTH, RANGE 16 EAST

Road Plat Book C-425

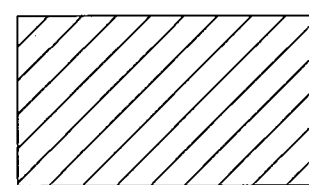

UNINCORPORATED PINELLAS COUNTY PER GIS

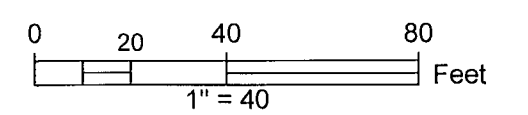

REVISIONS	BY	DATE	SURVEY BOOK No.:
			SURVEY SECTION
			BY
			DATE
			SURVEYED
			TECHNICIAN
			CHECKED
			DESIGN SECTION
			DESIGNED
			DRAWN
			CHECKED

City of Pinellas Park
115TH AVE N EXHIBIT

RIGHT-OF-WAY
EXHIBIT
(NOT A SURVEY)

PINELLAS COUNTY, FLORIDA
PUBLIC WORKS

SURVEY AND MAPPING DIVISION
22211 U.S. HWY. 19 NORTH
CLEARWATER, FLORIDA 33765-2347
PHONE (727) 464-8904

MAP DATE: 3/24/2022

SURVEY FILE NO.: 2011_00012

PID.: 001851B

115TH AVE N EXHIBIT.dwg

SHEET: 1 of 1