



SECTION 12, TOWNSHIP 27 SOUTH, RANGE 15 EAST

PINELLAS COUNTY MAP

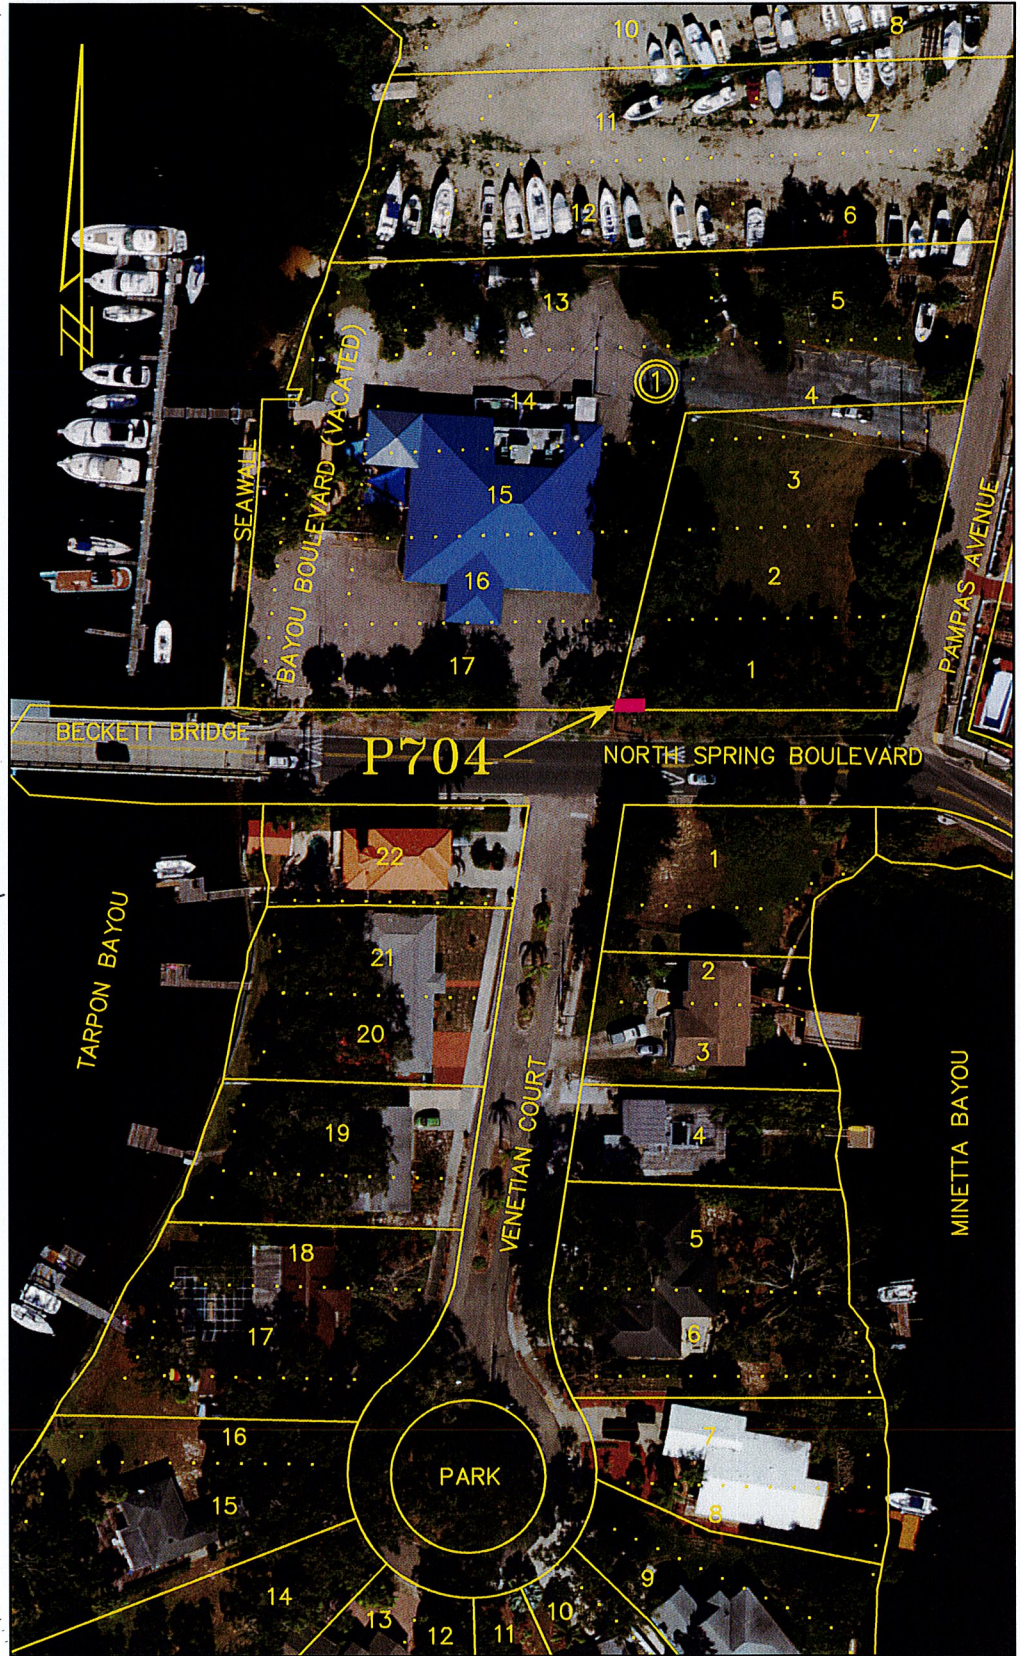

SCALE IN FEET 1" = 100'

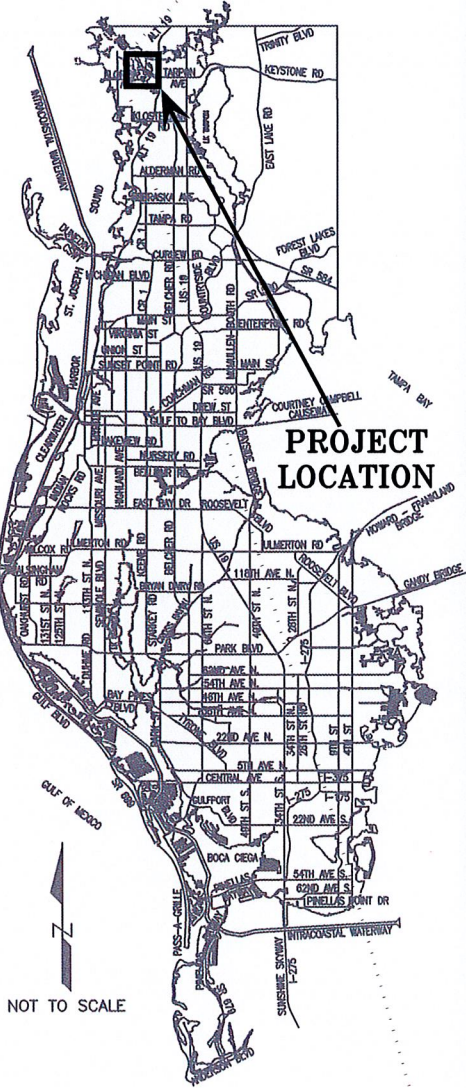

BECKETT BRIDGE

EXHIBIT
NOT A SURVEY
PARCEL 704

EXHIBIT_P704.dwg

DATE: 8/3/2021

PHOTOGRAPHY DATE: 01/20

SURVEY FILE NO.: 1673


SHEET 01 OF 01

SECTION 12, TOWNSHIP 27 SOUTH, RANGE 15 EAST

PINELLAS COUNTY MAP



PROJECT LOCATION

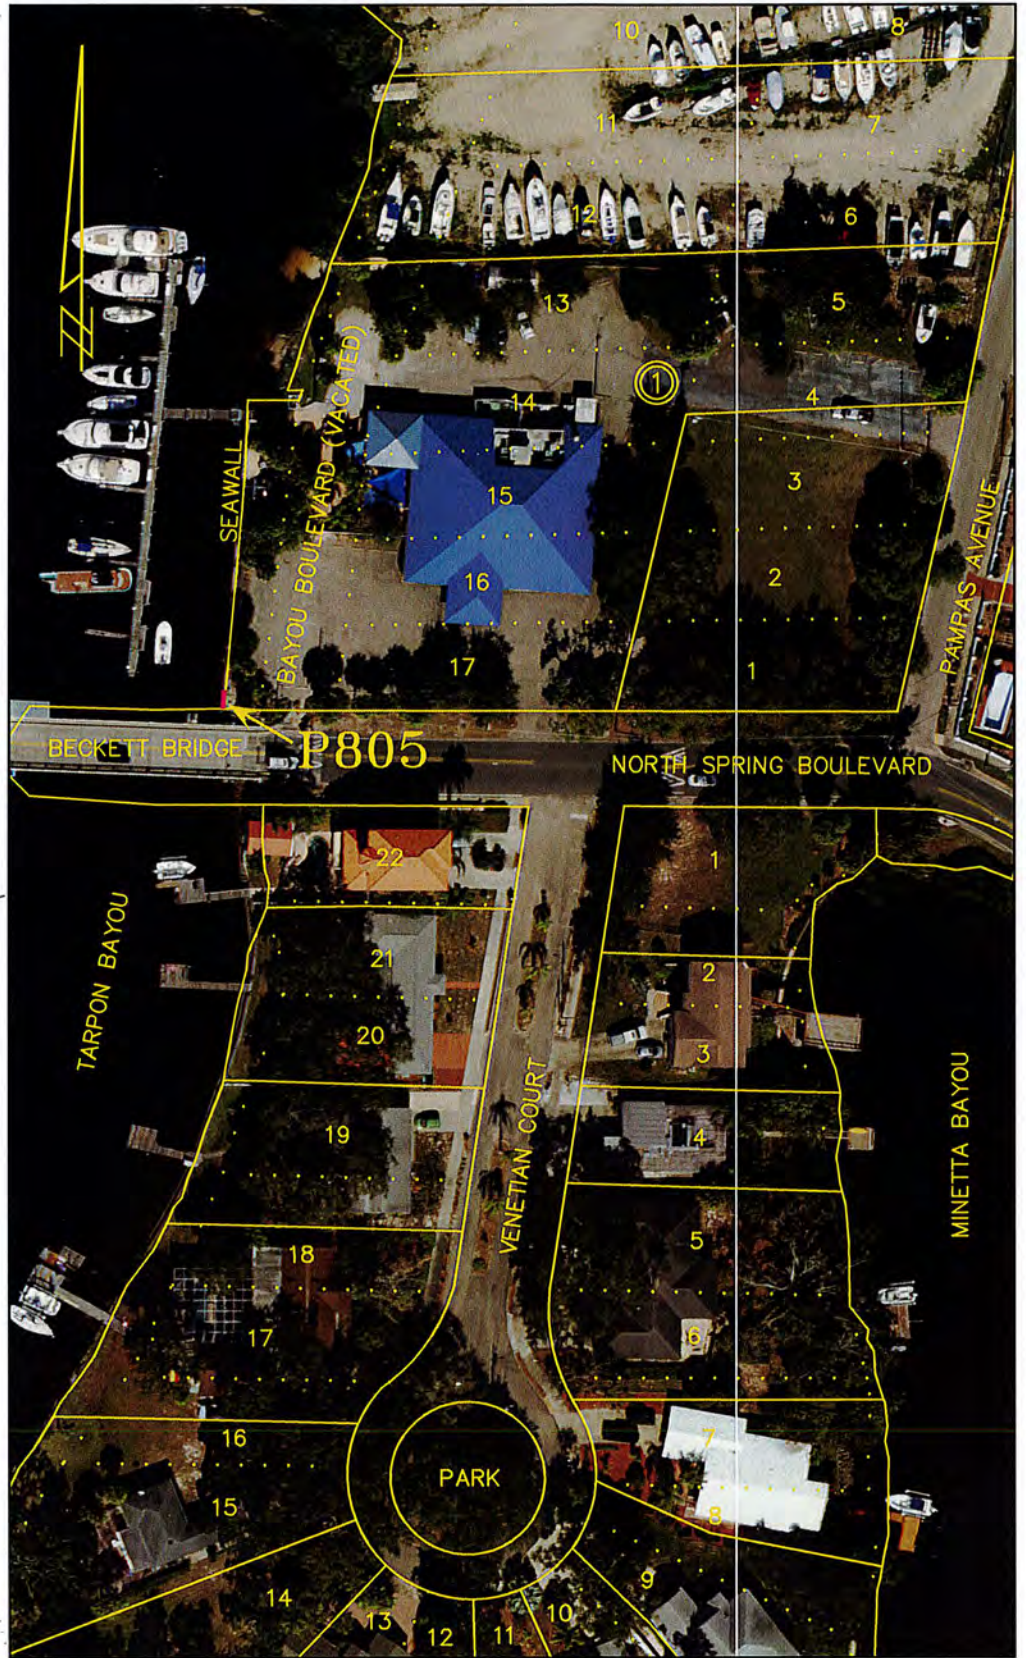

SCALE IN FEET 1" = 100'



BECKETT BRIDGE

EXHIBIT
NOT A SURVEY
PARCEL 805
EXHIBIT_P805.dwg

DATE: 8/3/2021
PHOTOGRAPHY DATE: 01/20
SURVEY FILE NO.: 1673
SHEET 01 OF 01