

DECLARATION TO THE PUBLIC

The undersigned owner, Pinellas County, Florida, by and through its Board of County Commissioners, hereby gives notice that the following described property located in Pinellas County, Florida was closed as a Class III Landfill:

Property as more fully described in Exhibit "A" and Exhibit "B", which is attached hereto and fully incorporated herein.

Any future owner or user of the site as depicted on Exhibit "A" shall consult with the State of Florida, Department of Environmental Protection prior to planning or initiating any activity involving the disturbance of the Landfill cover, monitoring system, or other control structures.

ATTEST

KEN BURKE, CLERK

PINELLAS COUNTY, FLORIDA, by and

through its Board of County Commissioners

By: _____

By _____

Dave Eggers, Chairman

[seal]

PINELLAS COUNTY
PUBLIC WORKS
SURVEY AND MAPPING DIVISION
22211 U.S. HIGHWAY 19 N.
CLEARWATER, FLORIDA 33765-2328
PHONE # (727) 464-8904



SECTION 9, TOWNSHIP 30 SOUTH, RANGE 15 EAST
DESCRIPTION

Parcel 1:

A portion of lands, as recorded in Official Records Book 5120, Page 1121 and Official Records Book 5141, Page 519, Public Records of Pinellas County, Florida, in the Southeast 1/4 of the Northwest 1/4 of Section 9, Township 30 South, Range 15 East, Pinellas County, being described as follows:

The West half of the North one-third of the North 466.67 feet of the East 466.67 feet of the Southeast quarter of the Northwest quarter of Section 9, Township 30 South, Range 15 East, Pinellas County, Florida.

Together with

Parcel 2:

A portion of lands, as recorded in Official Records Book 5120, Page 1118 and Official Records Book 5141, Page 521, Public Records of Pinellas County, Florida, in the Southeast 1/4 of the Northwest 1/4 of Section 9, Township 30 South, Range 15 East, Pinellas County, being described as follows:

The West one-third of the South two-thirds of the North 466.67 feet of the East 466.67 feet of the Southeast quarter of the Northwest quarter of Section 9, Township 30 South, Range 15 East, Pinellas county, Florida.

Together with

Parcel 3:

A portion of lands, as recorded in Official Records Book 5120, Page 1119 and Official Records Book 5141, Page 518, Public Records of Pinellas County, Florida, in the Southeast 1/4 of the Northwest 1/4 of Section 9, Township 30 South, Range 15 East, Pinellas County, being described as follows:

The Southeast quarter of the Northwest quarter of Section 9, Township 30 South, Range 15 East. except a square tract of land in the Northeast corner of the parcel first above described, containing approximately 5 acres, described as follows: begin at the northeast corner of the Southeast quarter of the Northwest quarter of said Section 9, Township 30 South, Range 15 East for a Point of Beginning; run thence S00°04'30"W, along the North and South half section line, 466.67 feet; thence N89°05'15"W, 466.67 feet; thence N00°04'30"E, 466.67 feet; thence S89°05'15"E, along the 40 acre line, 466.67 feet to the point of beginning.

LESS AND EXCEPT any portion of the East 33.00 feet of the Southeast 1/4 of the Northwest 1/4 of said Section 9, Township 30 South, Range 15 East, Pinellas County, Florida.

Additions or deletions by other than the Professional Surveyor and Mapper in responsible charge are prohibited. Sketch and/or Description has been electronically signed and sealed using a digital signature and date. Printed copies of this document are not considered signed and sealed and the signature must be verified on any electronic copies.

The above Sketch and Land description was prepared under my supervision and is true and correct to the best of my knowledge and belief.

Digitally signed by Gregory Duque
Date: 2025.03.12 15:25:19 -04'00'

GREGORY DUQUE, PROFESSIONAL SURVEYOR AND MAPPER
LICENSE NUMBER: 6647, STATE OF FLORIDA

DATE


S.F.N.:
2247_00001

P.I.D.:
006024A

CALCULATED
BY: RAC

CHECKED
BY: GD

Pinellas County Survey
and Mapping Division

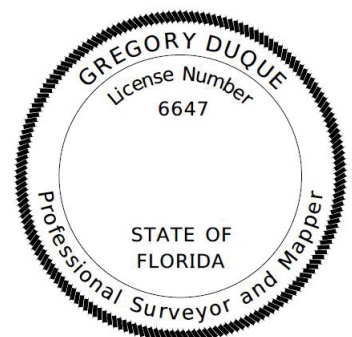

Parcel No.: P001

SHEET 1 OF 2


EXHIBIT **A**

C:\Users\engzk14\appdata\local\temp\AcPublish_30072\P001.dwg, Mar 12, 2025 - 3:09pm

PINELLAS COUNTY
PUBLIC WORKS
SURVEY AND MAPPING DIVISION
22211 U.S. HIGHWAY 19 N.
CLEARWATER, FLORIDA 33765-2328
PHONE # (727) 464-8904



SECTION 9, TOWNSHIP 30 SOUTH, RANGE 15 EAST
SKETCH - NOT A SURVEY

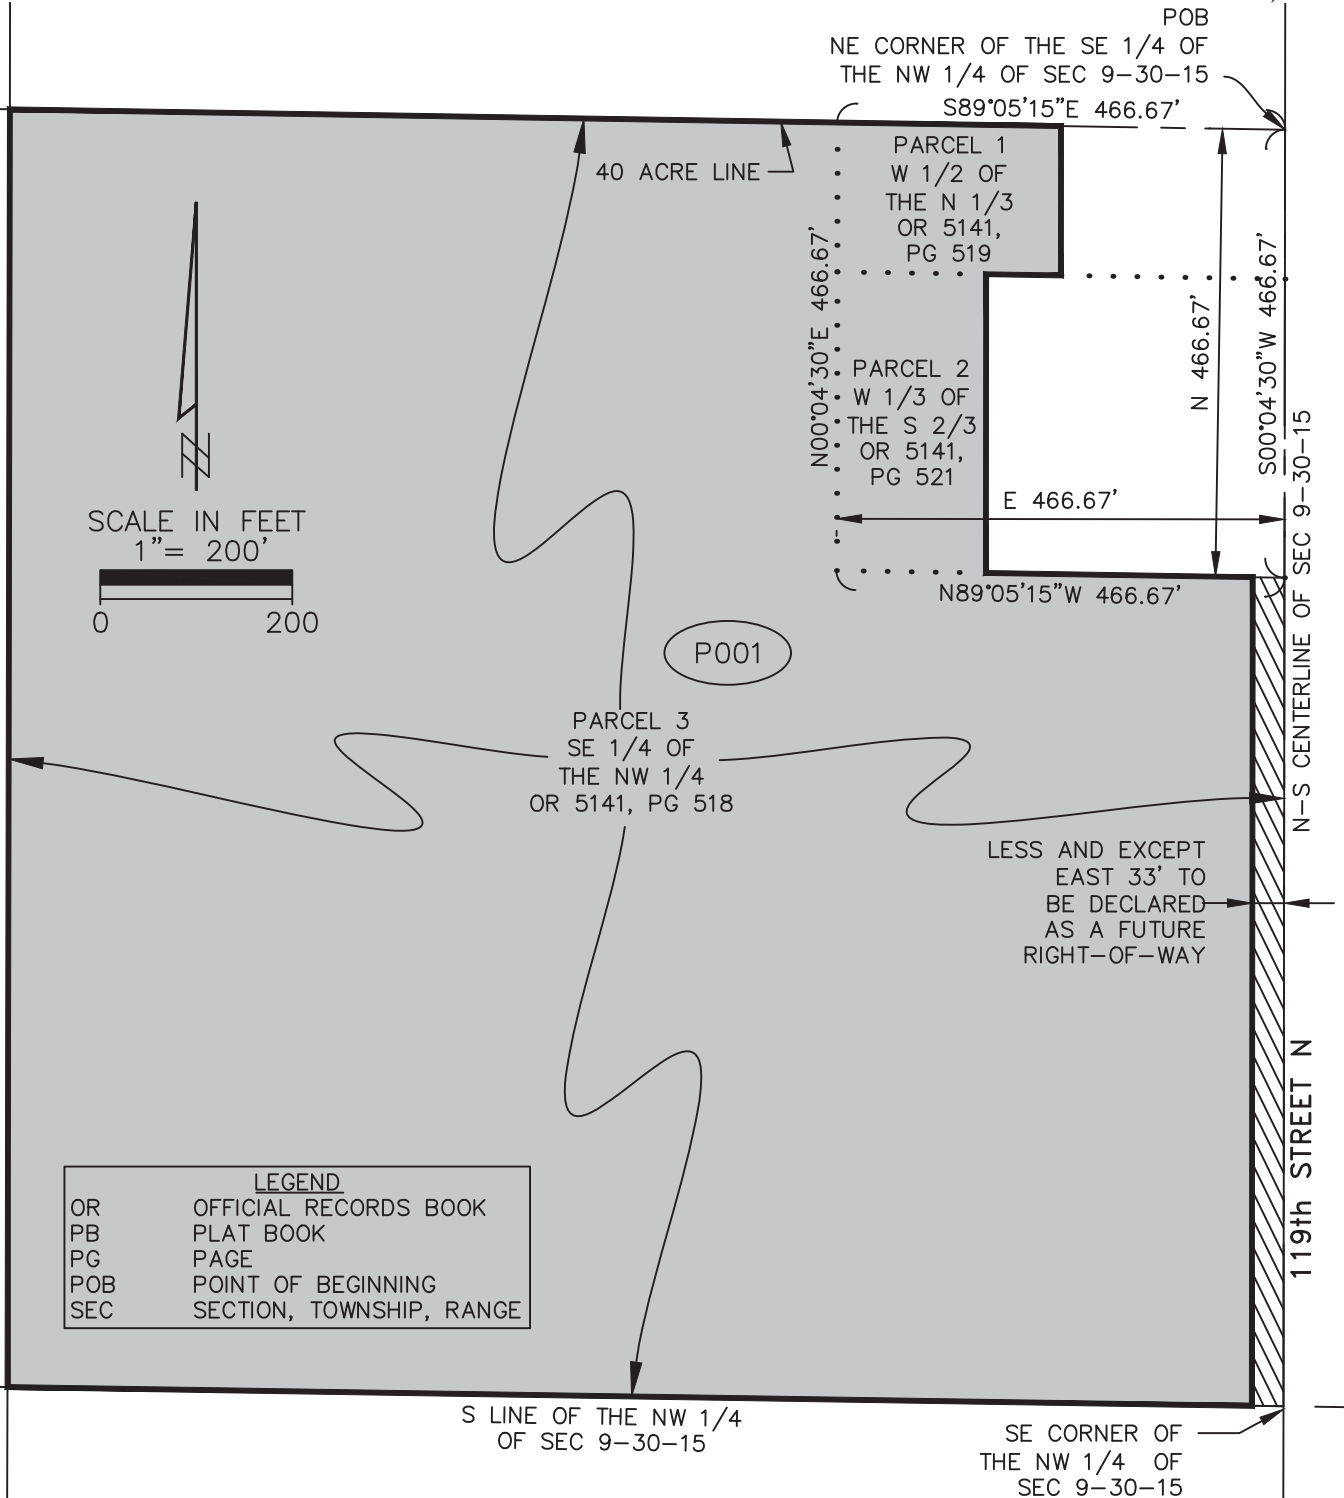


C:\Users\engzk14\appdata\local\temp\AcPublish_30072\P001.dwg, Mar 12, 2025 - 3:09pm

S.F.N.: 2247_00001	P.I.D.: 006024A	CALCULATED BY: RAC	CHECKED BY: GD	Pinellas County Survey and Mapping Division
-----------------------	--------------------	-----------------------	-------------------	--


Parcel No.: P001
SHEET 2 OF 2

\\us0705-ppliss01\shared_projects\172608947\05_report_deliv\drawings_design\2025 declaration to public\p001a

2025.11.24 12:42:26 PM

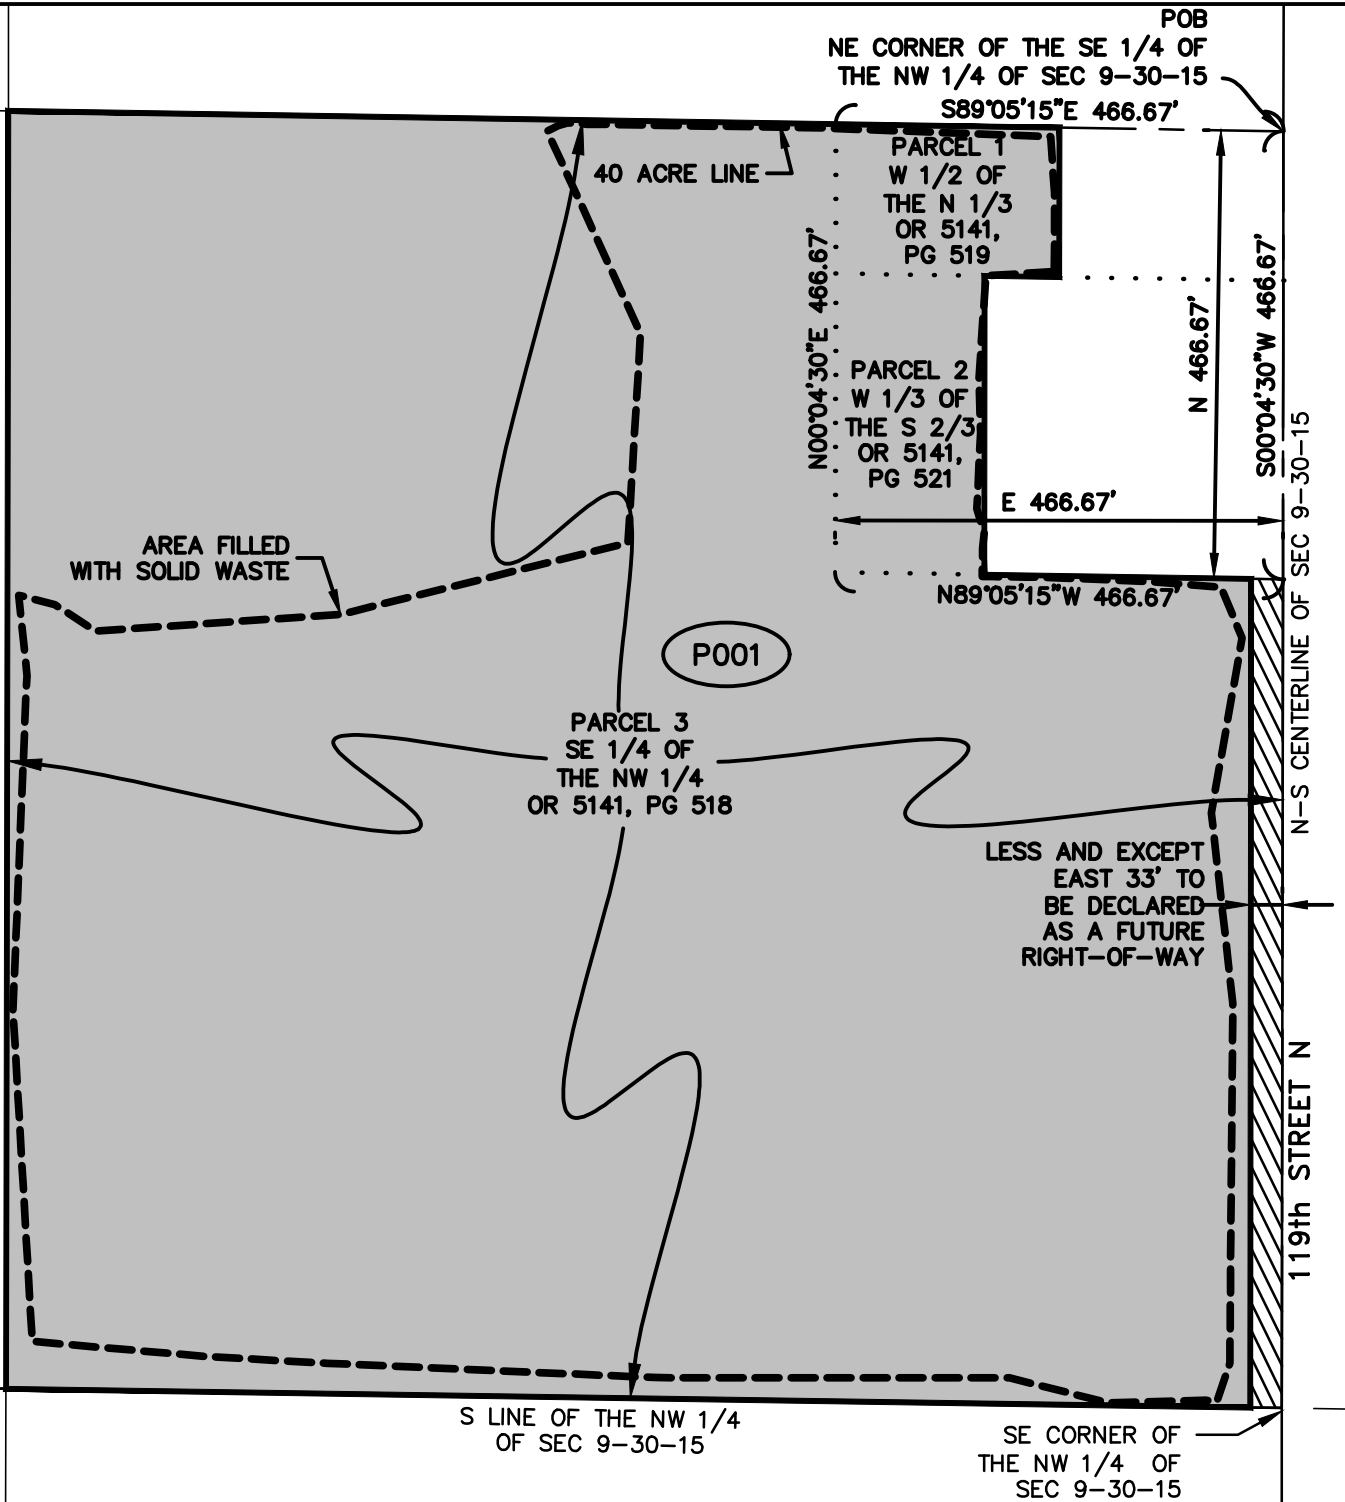

LEGEND	
OR	OFFICIAL RECORDS BOOK
PB	PLAT BOOK
PG	PAGE
POB	POINT OF BEGINNING
SEC	SECTION, TOWNSHIP, RANGE

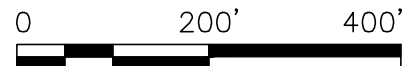

Stantec
380 Park Place Blvd, Suite 300
Clearwater, FL 33759-4928
Tel: (727) 531-3505
www.stantec.com

Client/Project
119TH STREET NORTH LANDFILL SITE

Title
SITE PLAN
SECTION 9, TOWNSHIP 30
SOUTH, RANGE 15 EAST
SKETCH - NOT A SURVEY

B
Exhibit