


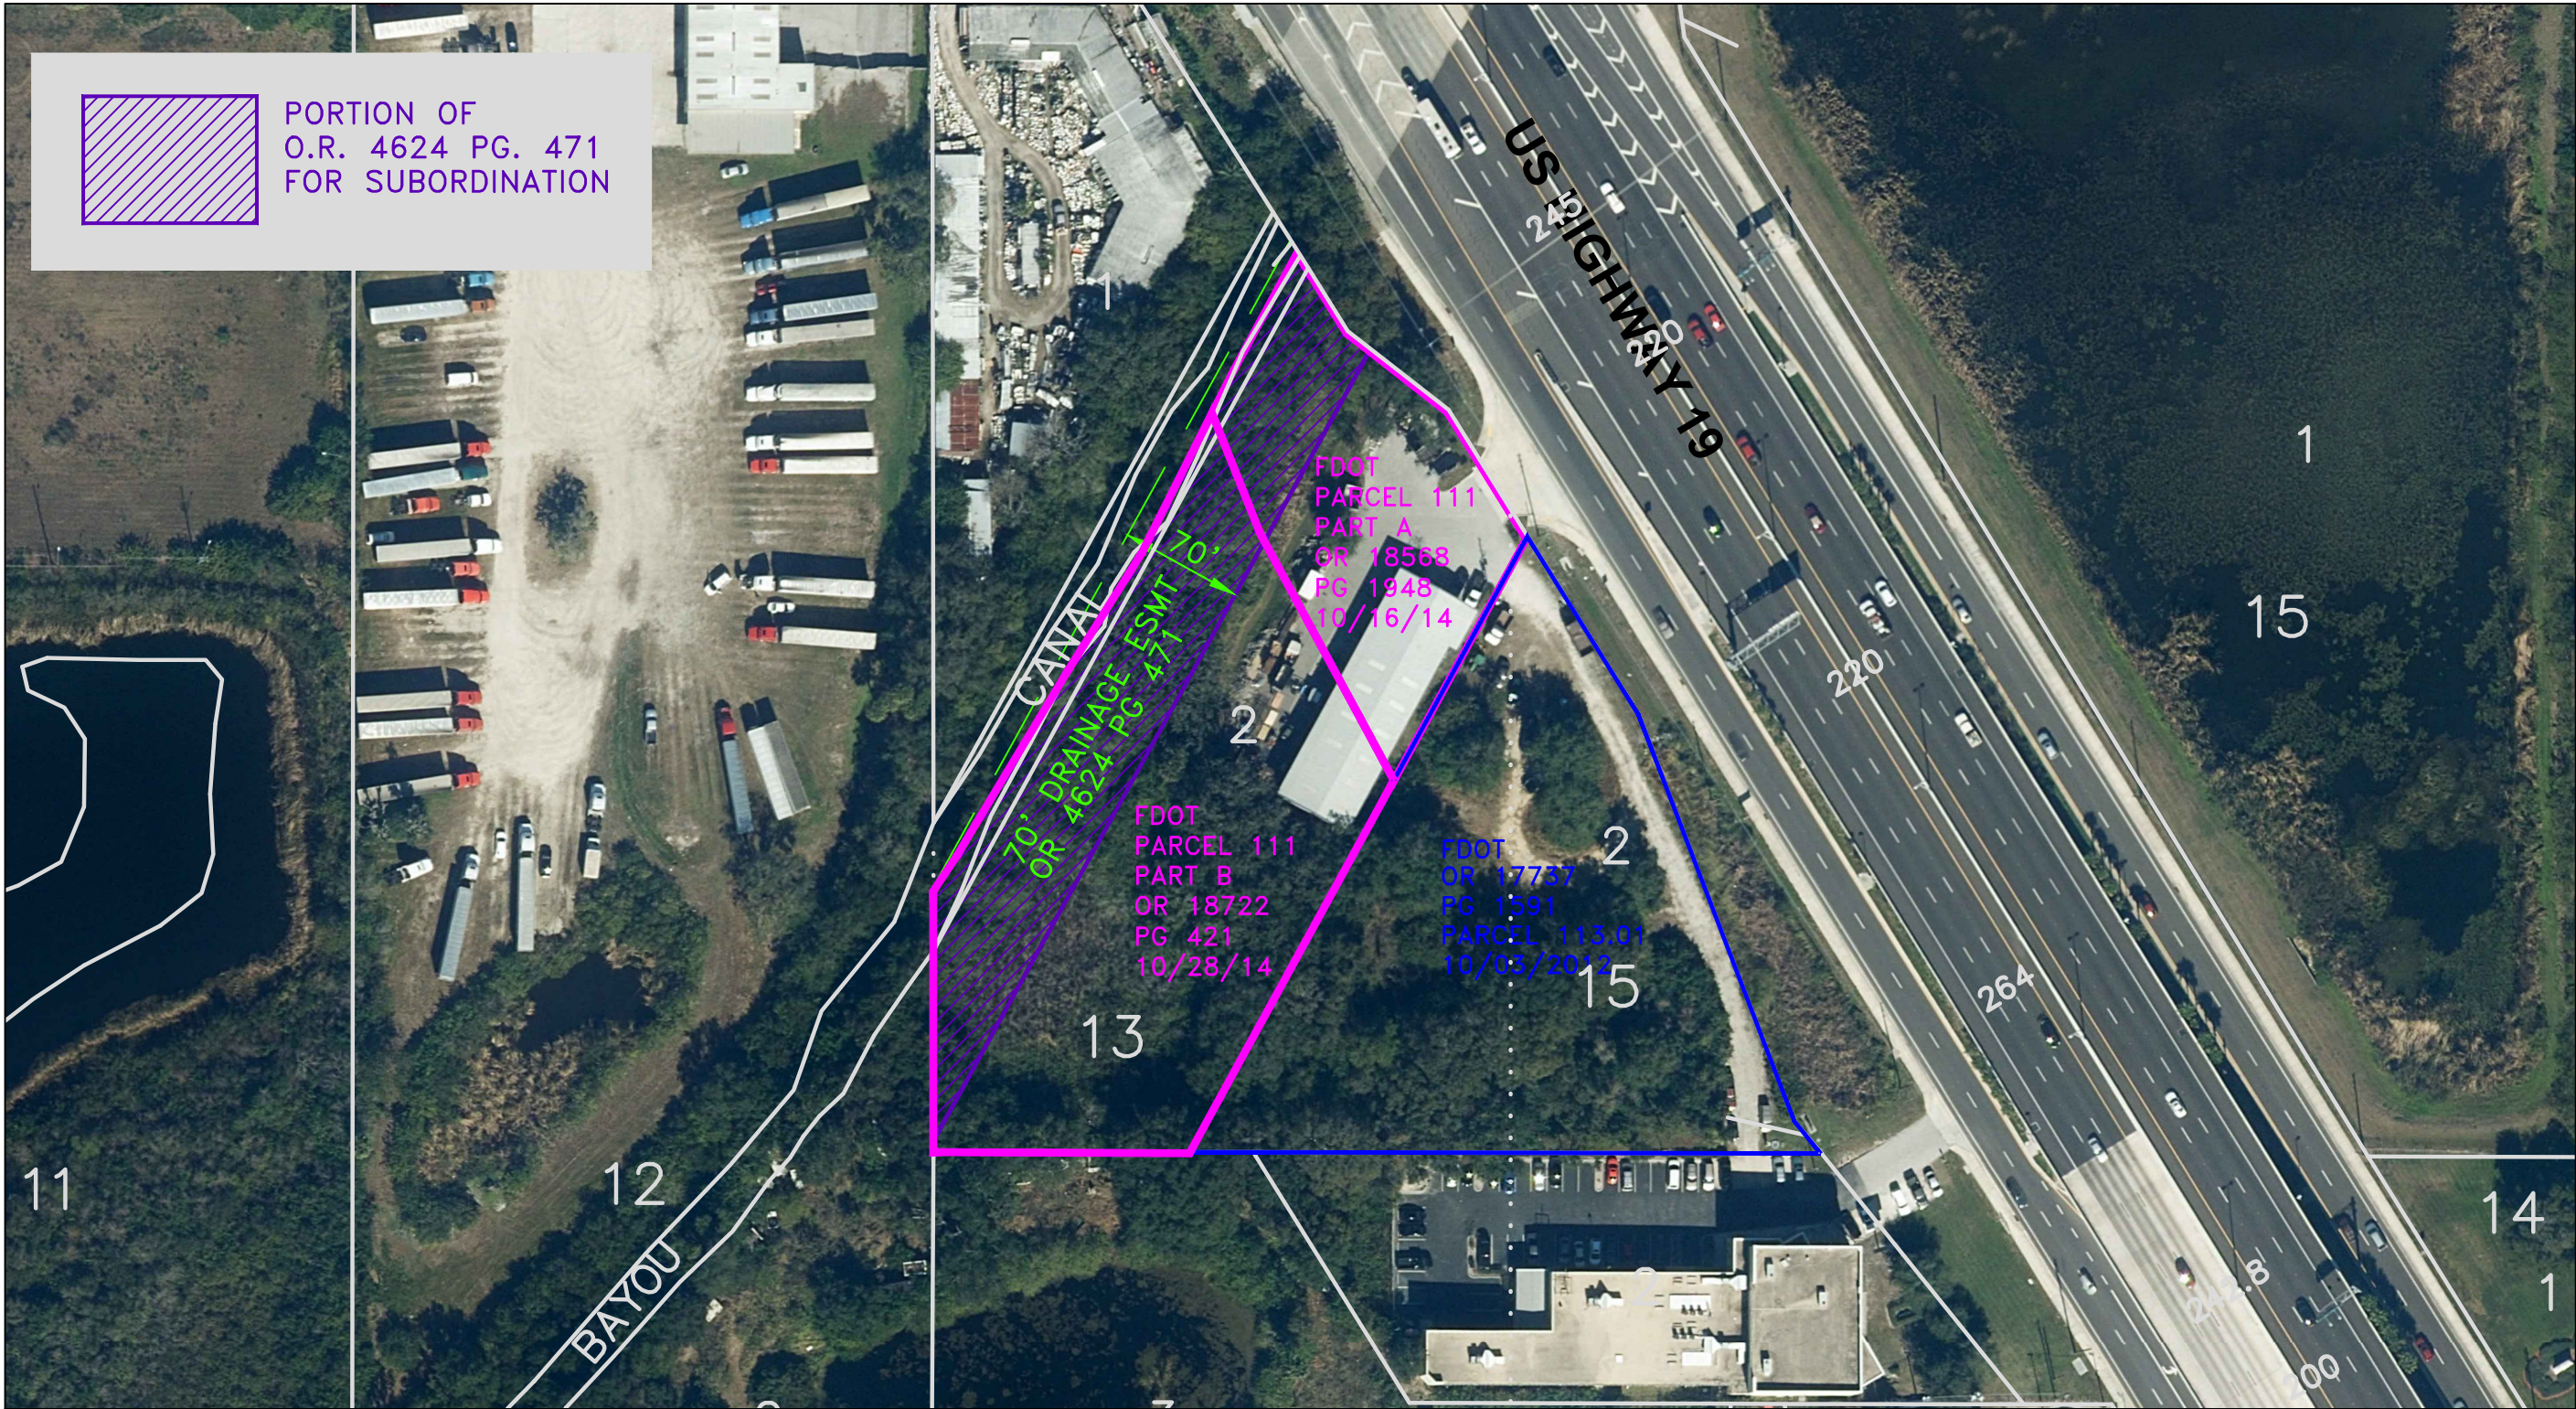

SURVEY SECTION	BY	DATE
SURVEYED	.	.
TECHNICIAN	ch	05/16
CHECKED	.	.

SURVEY BOOK NO(S): .

PINELLAS COUNTY, FLORIDA
OFFICE OF ENGINEERING AND TECHNICAL SUPPORT

SURVEY AND MAPPING DIVISION
22211 U.S. HWY, 19 NORTH
CLEARWATER, FLORIDA 33765-2328
PHONE (727) 464-8904



PARCEL P111.02
PART A
PART B

GATEWAY EXPRESS
FDOT
PROJECT

EXHIBIT
NOT A SURVEY

composite.dwg

DATE: MAY 2016

PHOTOGRAPHY DATE: 01/2014

SURVEY FILE NO.: 2017

SHEET 01 OF 01