


SECTION 8 , TOWNSHIP 27 SOUTH, RANGE 16 EAST

PINELLAS COUNTY MAP



PROJECT LOCATION

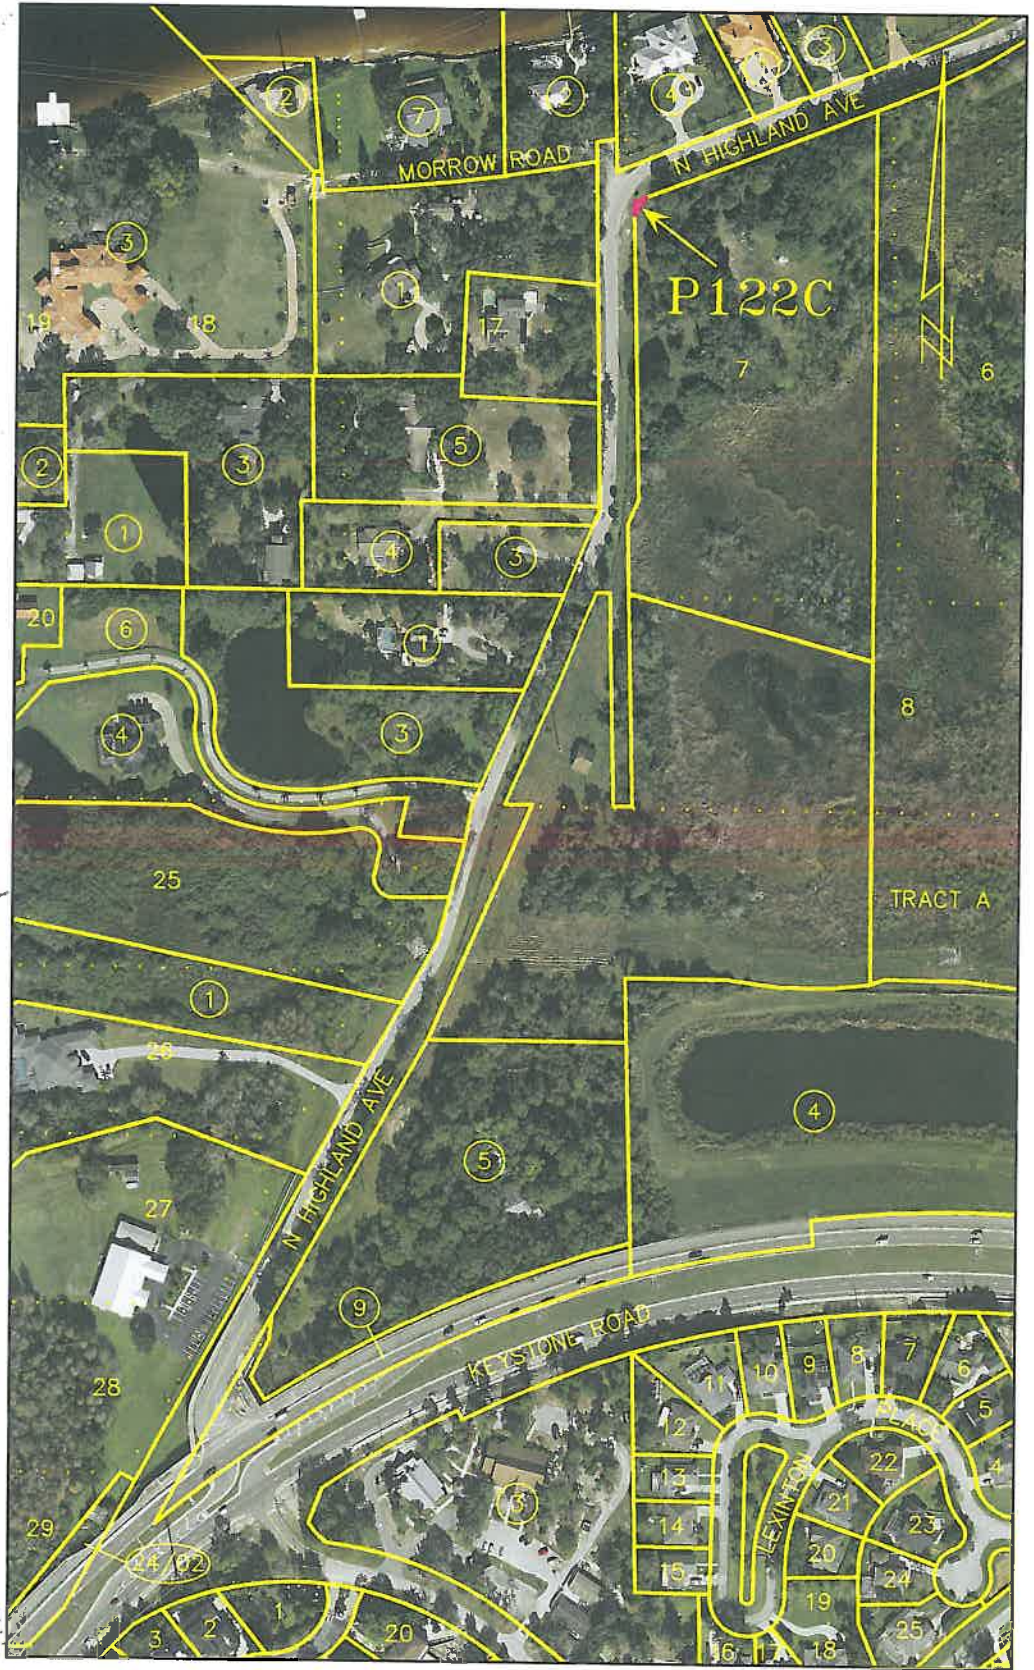

SCALE IN FEET 1" = 300'




*NORTH HIGHLAND
AVENUE PHASE 2
KEYSTONE ROAD TO
MORROW RD*

EXHIBIT
NOT A SURVEY
PARCEL 122C
EXHIBIT_P122C.dwg

DATE: 7/20/2021
PHOTOGRAPHY DATE: 01/20
SURVEY FILE NO.: 1931_00002
SHEET 01 OF 01


SECTION 8 , TOWNSHIP 27 SOUTH, RANGE 16 EAST

PINELLAS COUNTY MAP

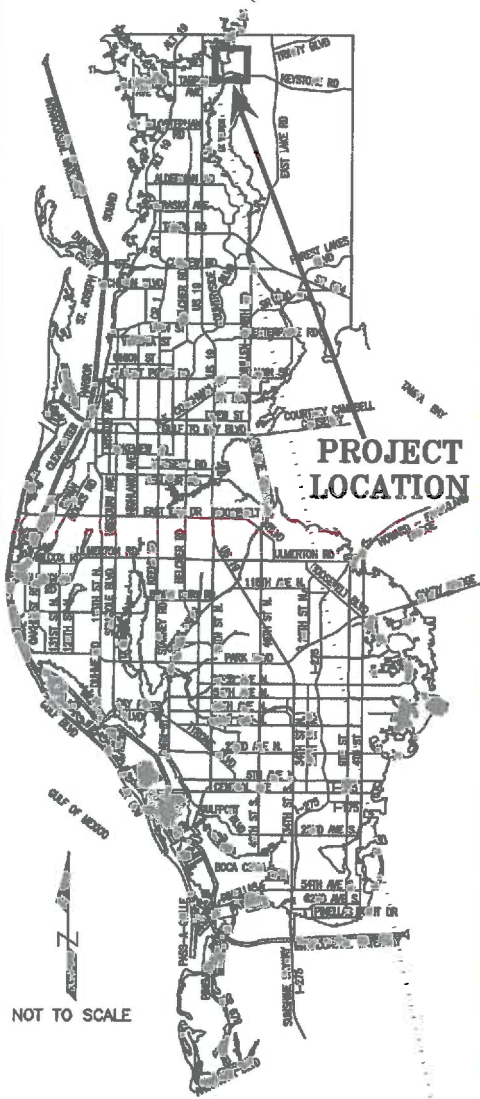

PROJECT LOCATION

NOT TO SCALE

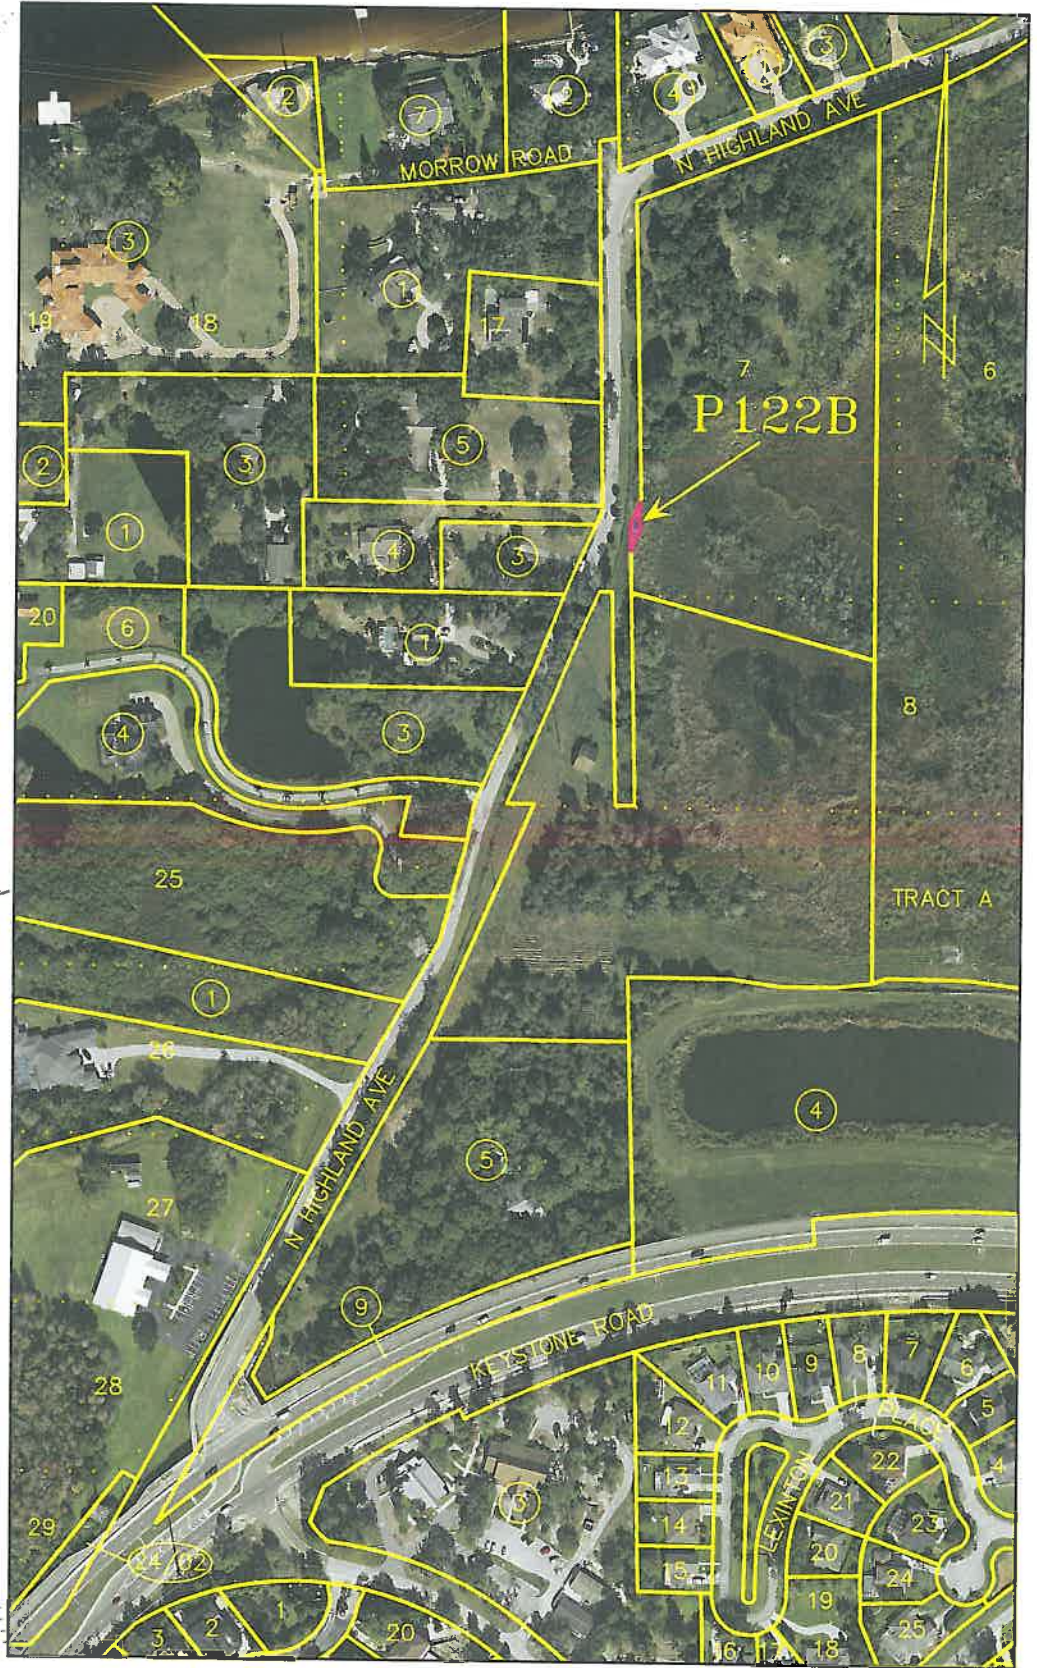

SCALE IN FEET 1" = 300'



**NORTH HIGHLAND AVENUE PHASE 2
KEYSTONE ROAD TO MORROW RD**

**EXHIBIT
NOT A SURVEY
PARCEL 122B
EXHIBIT_P122B.dwg**


**DATE: 7/20/2021
PHOTOGRAPHY DATE: 01/20
SURVEY FILE NO.: 1931_00002
SHEET 01 OF 01**

SECTION 8 , TOWNSHIP 27 SOUTH, RANGE 16 EAST

PINELLAS COUNTY MAP



PROJECT LOCATION

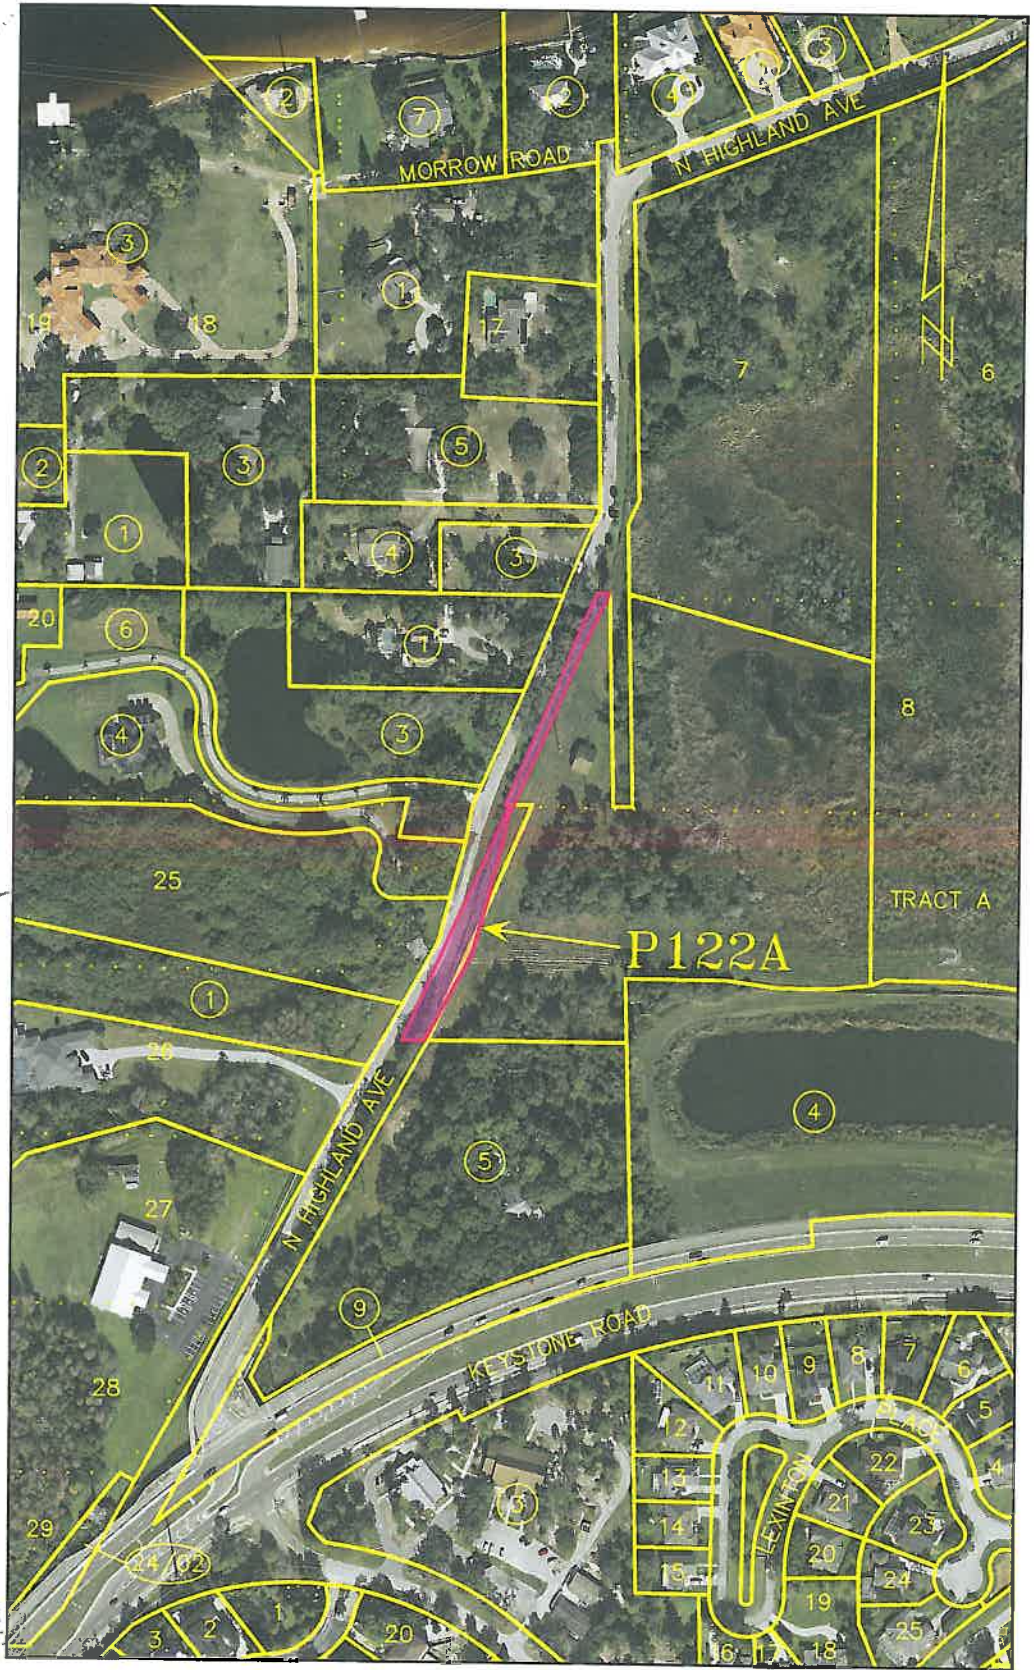

SCALE IN FEET 1" = 300'



*NORTH HIGHLAND AVENUE PHASE 2
KEYSTONE ROAD TO MORROW RD*

**EXHIBIT
NOT A SURVEY
PARCEL 122A**

EXHIBIT_P122A.dwg

DATE: 7/20/2021

PHOTOGRAPHY DATE: 01/20

SURVEY FILE NO.: 1931_00002

SHEET 01 OF 01