


PINELLAS COUNTY MAP

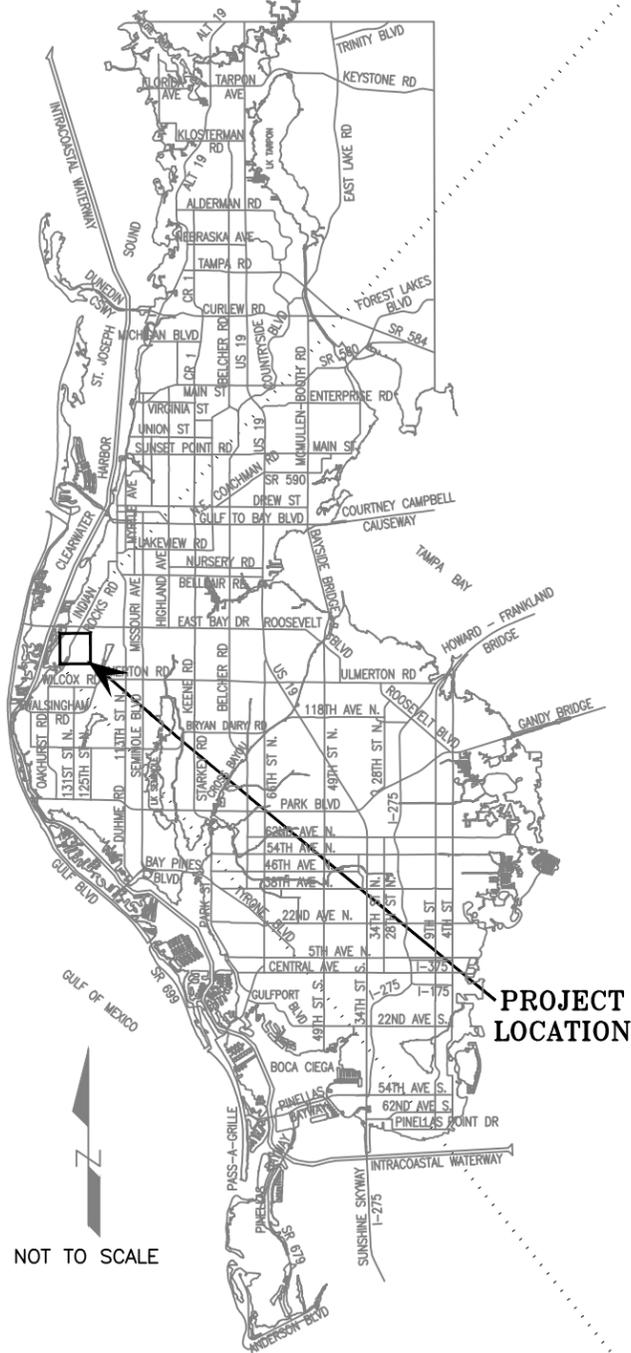


PROJECT LOCATION

NOT TO SCALE

SECTION(S) 05, TOWNSHIP 30 SOUTH, RANGE 15 EAST

PRELIMINARY EXHIBIT  
 SKETCH AND DESCRIPTION OF PTV AREA  
 PROVIDED BY GEORGE A. SHIMP II & ASSOCIATES, INC., DATED 2/16/2023  
 UTILITY AND DRAINAGE FACILITIES SHOWN FROM  
 PINELLAS COUNTY WEBGIS 05/31/2023

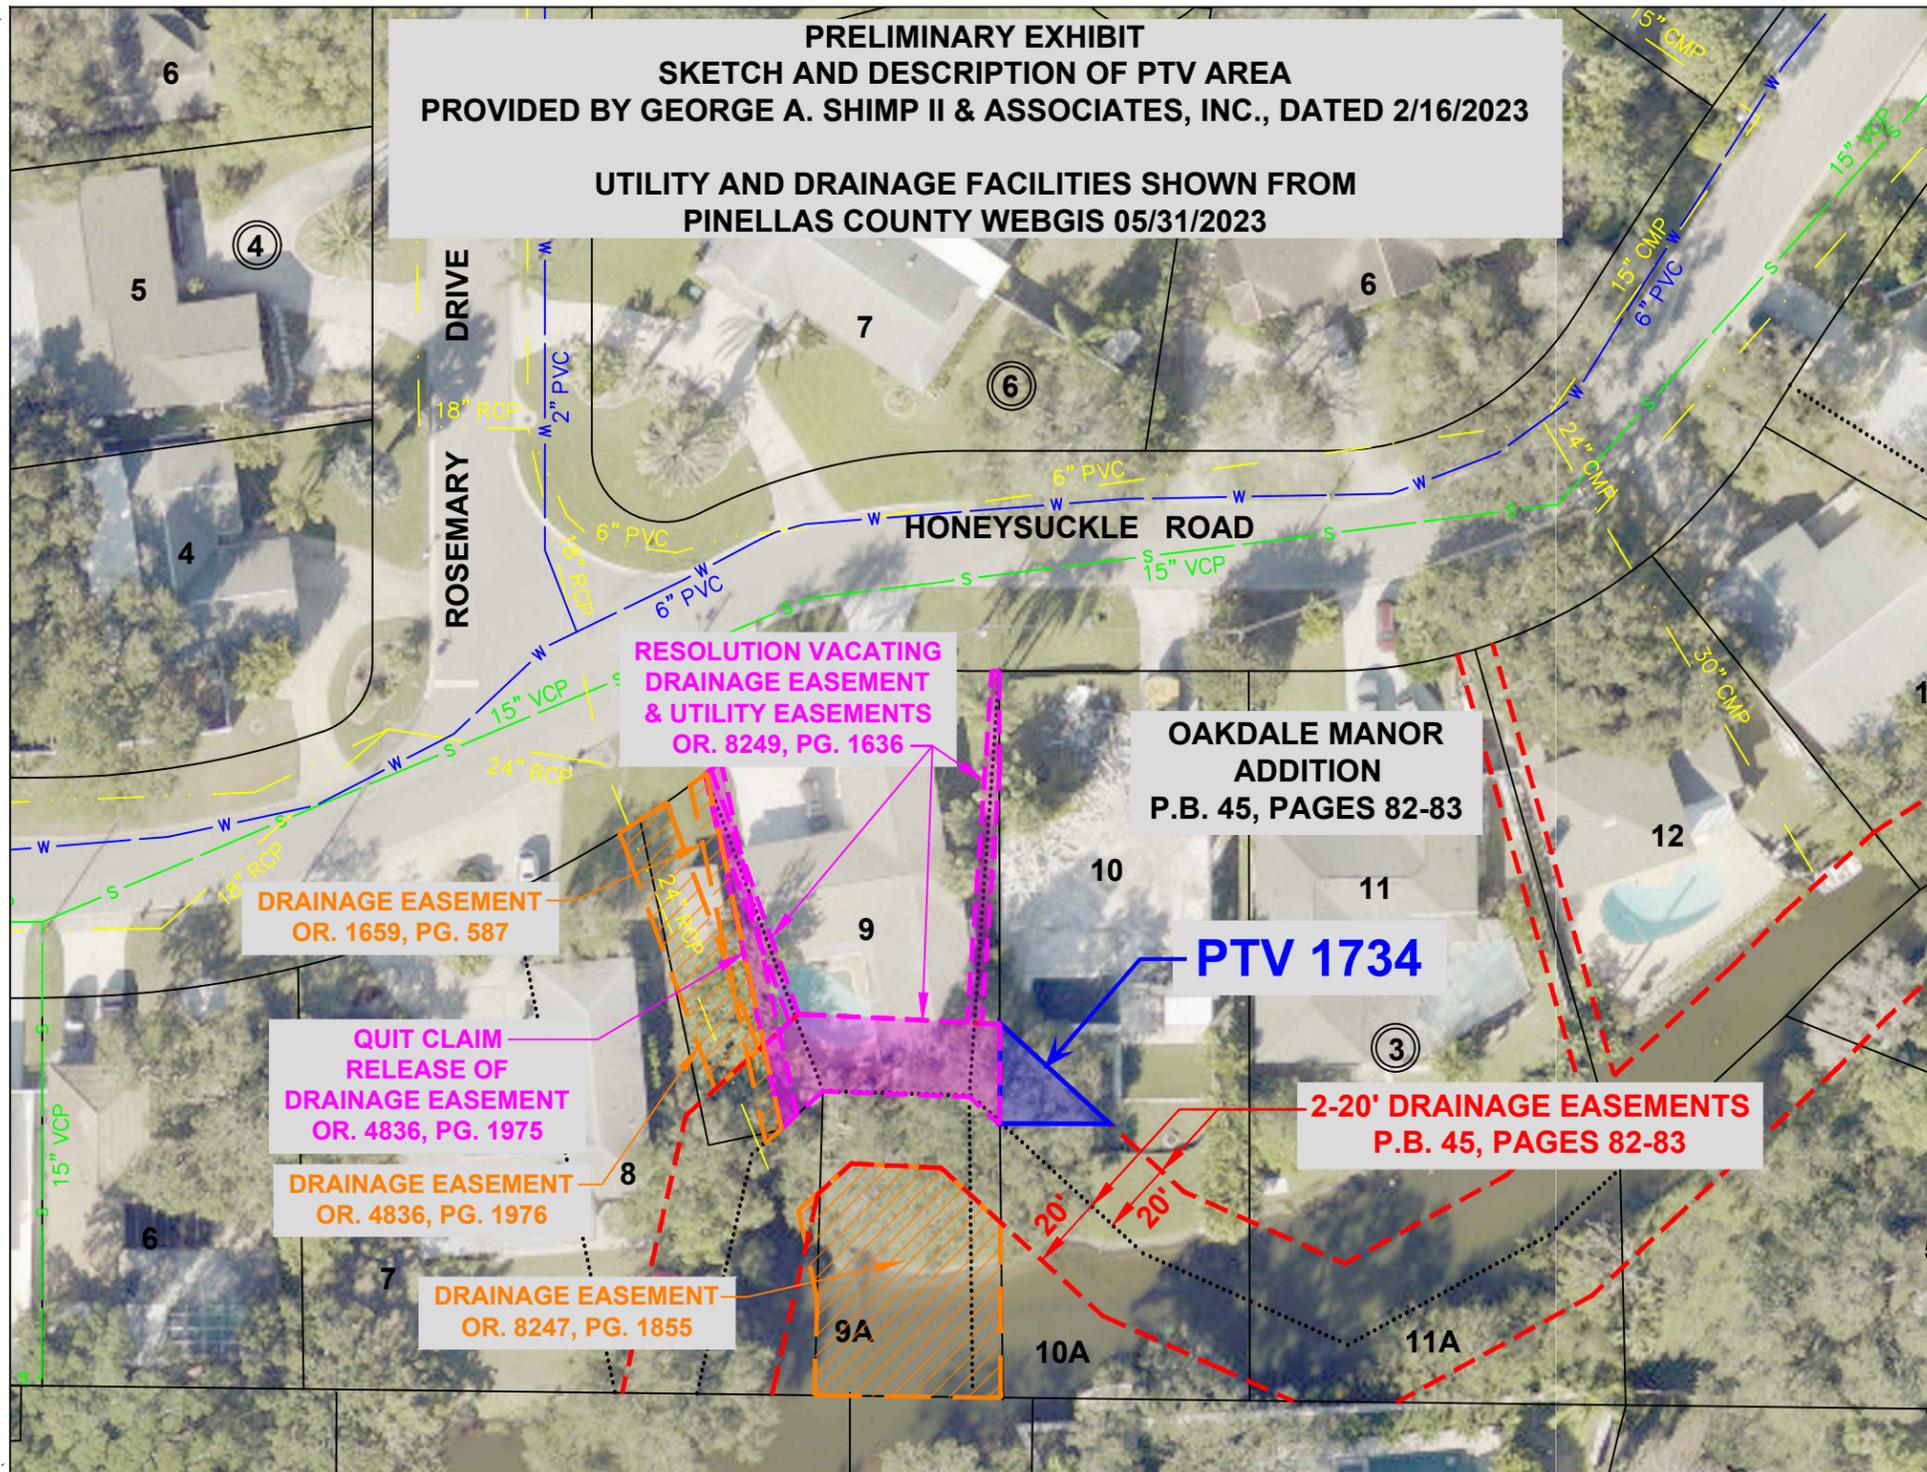

SCALE IN FEET 1" = 50'

SURVEY SECTION	BY	DATE
SURVEYED	.	.
TECHNICIAN	AZ	05/23
CHECKED	.	.
SURVEY BOOK NO(S): .		

PINELLAS COUNTY, FLORIDA  
 PUBLIC WORKS

SURVEY AND MAPPING DIVISION  
 22211 U.S. HWY, 19 NORTH  
 CLEARWATER, FLORIDA 33765-2328  
 PHONE (727) 464-8904



PTV 1746  
 ACCELA: PTV-23-00009  
 CHAPKO  
 3170 HONEYSUCKLE ROAD

EXHIBIT	DATE: 05/31/2023
NOT A SURVEY	PHOTOGRAPHY DATE: 01/2023
PID: 001851B	SURVEY FILE NO.: 501_01746
501_01746_Prelim_Exhibit.dwg	SHEET: 01 of 01

S:\Divisions\Survey\VACATION\_SFN 0501\Case\_1746\Case\_1746\_Dwg\_501\_01746\_Prelim\_Exhibit.dwg, May 31, 2023 - 8:41am