


Z/LU-11-07-17
Received 7-13-17

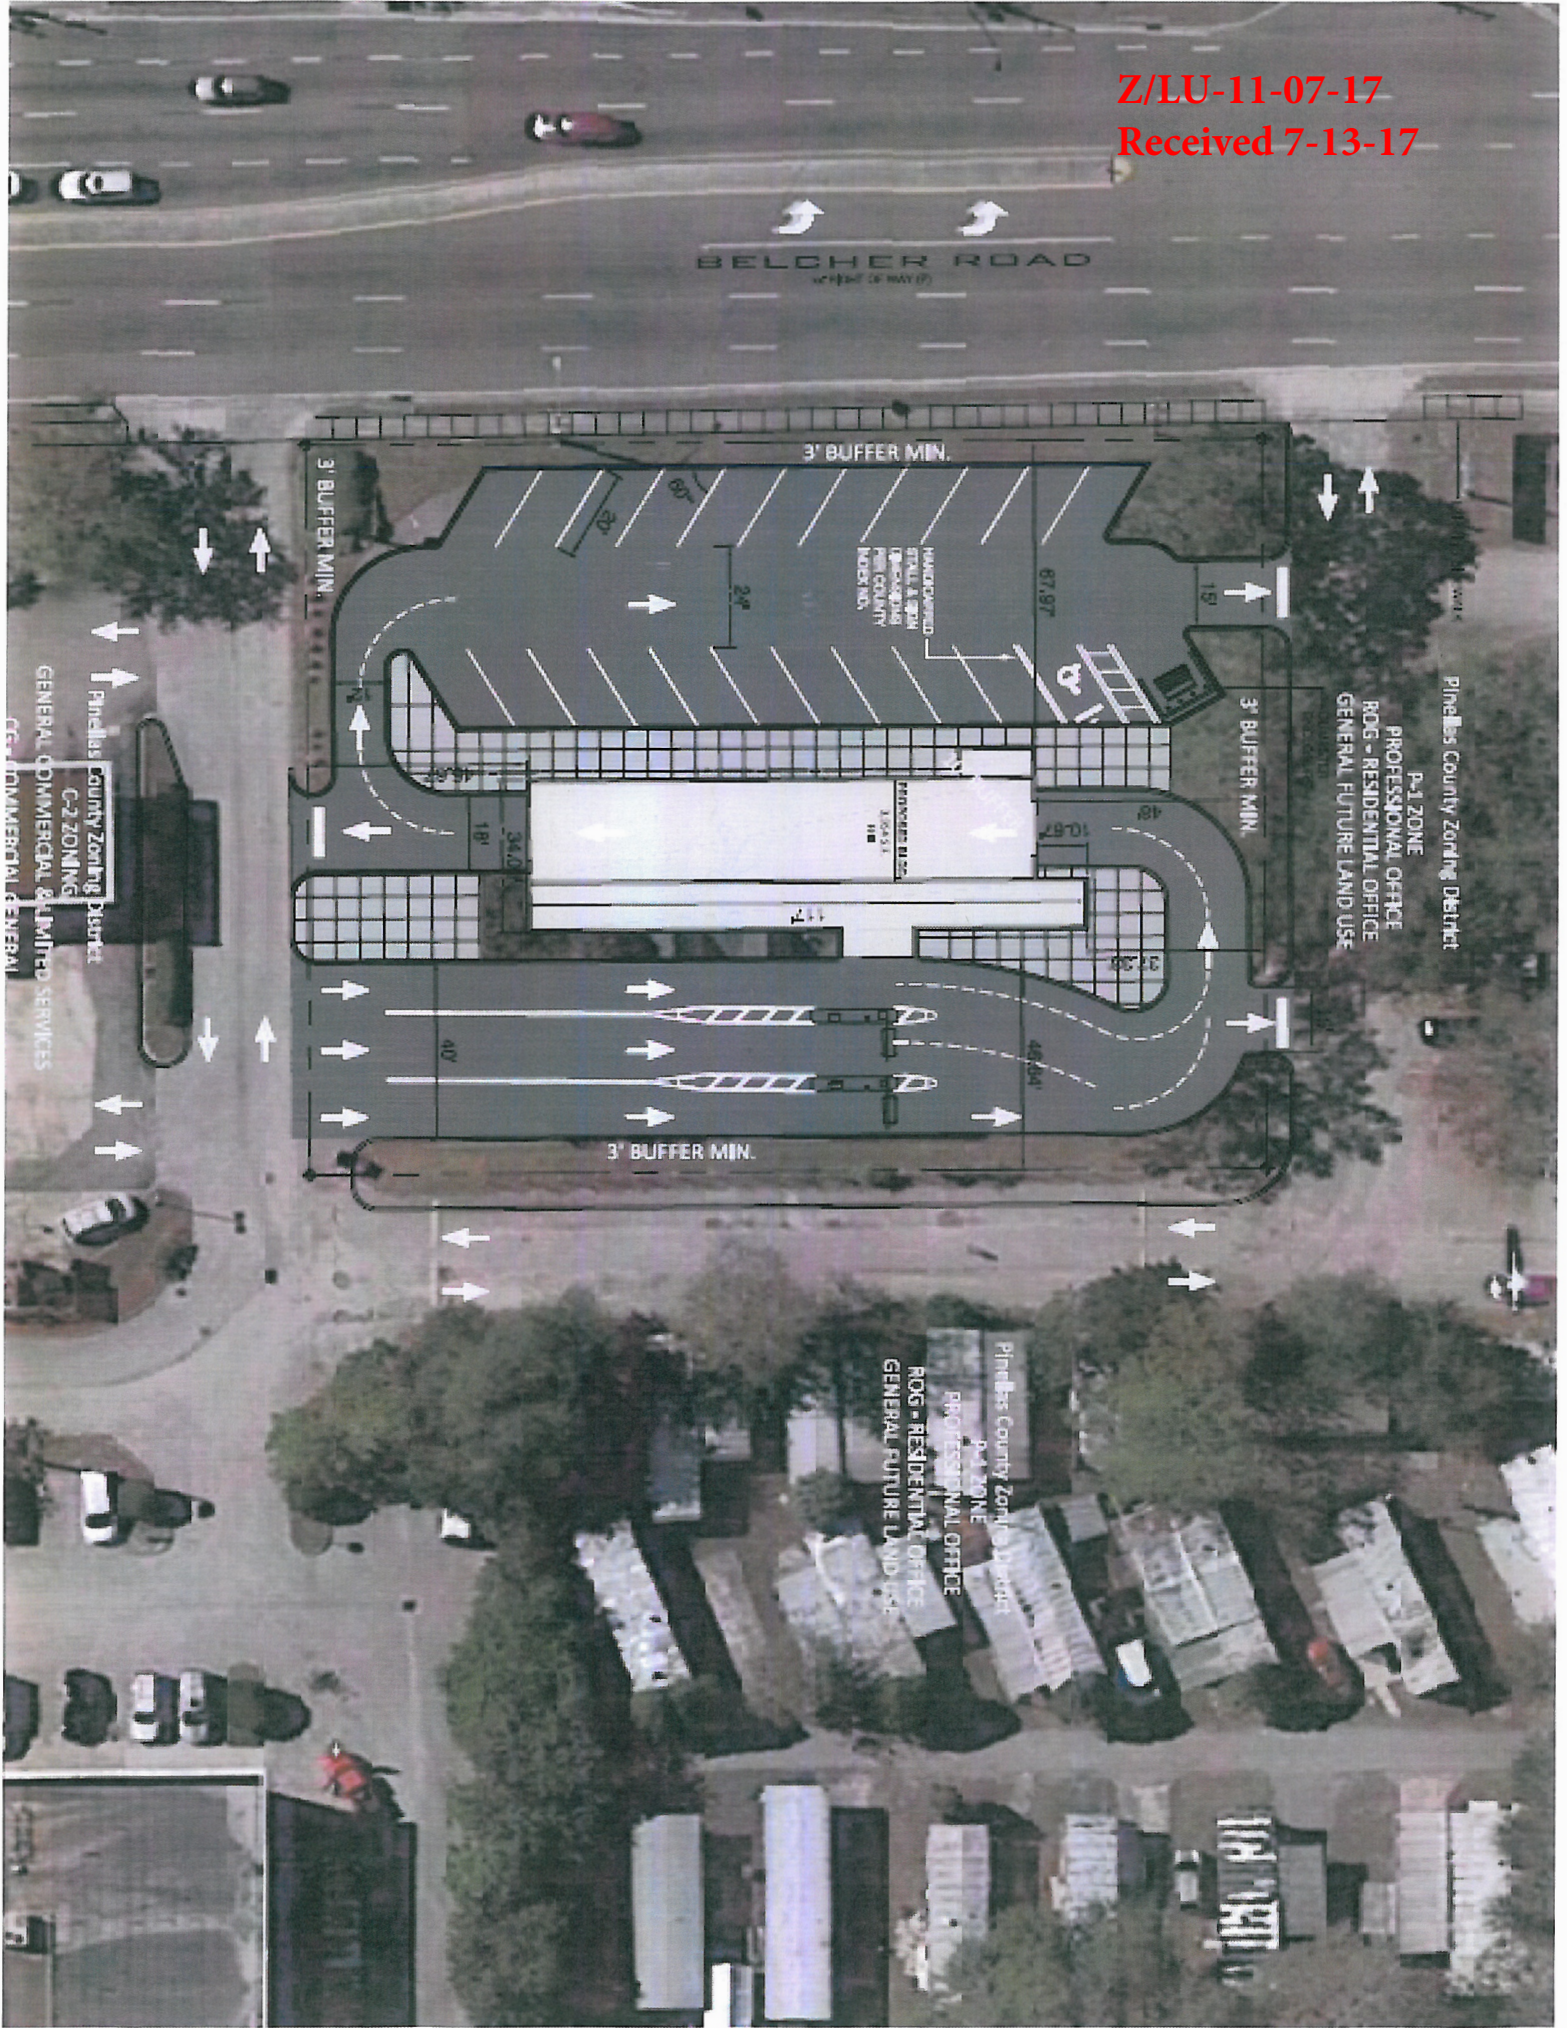

BELCHER ROAD
(PART OF WAY 17)

3' BUFFER MIN.

3' BUFFER MIN.

3' BUFFER MIN.

3' BUFFER MIN.

HANDMADE
STILL & SPA
EQUIPMENT
FOR COUNTY
PROJECT NO.

Pinellas County Zoning District
P-1 ZONE
PROFESSIONAL OFFICE
ROG - RESIDENTIAL OFFICE
GENERAL FUTURE LAND USE

Pinellas County Zoning District
P-1 ZONE
PROFESSIONAL OFFICE
ROG - RESIDENTIAL OFFICE
GENERAL FUTURE LAND USE

Pinellas County Zoning District
C-2 ZONING
GENERAL COMMERCIAL & LIMITED SERVICES
CG - COMMERCIAL GENERAL

