



PINELLAS COUNTY MAP

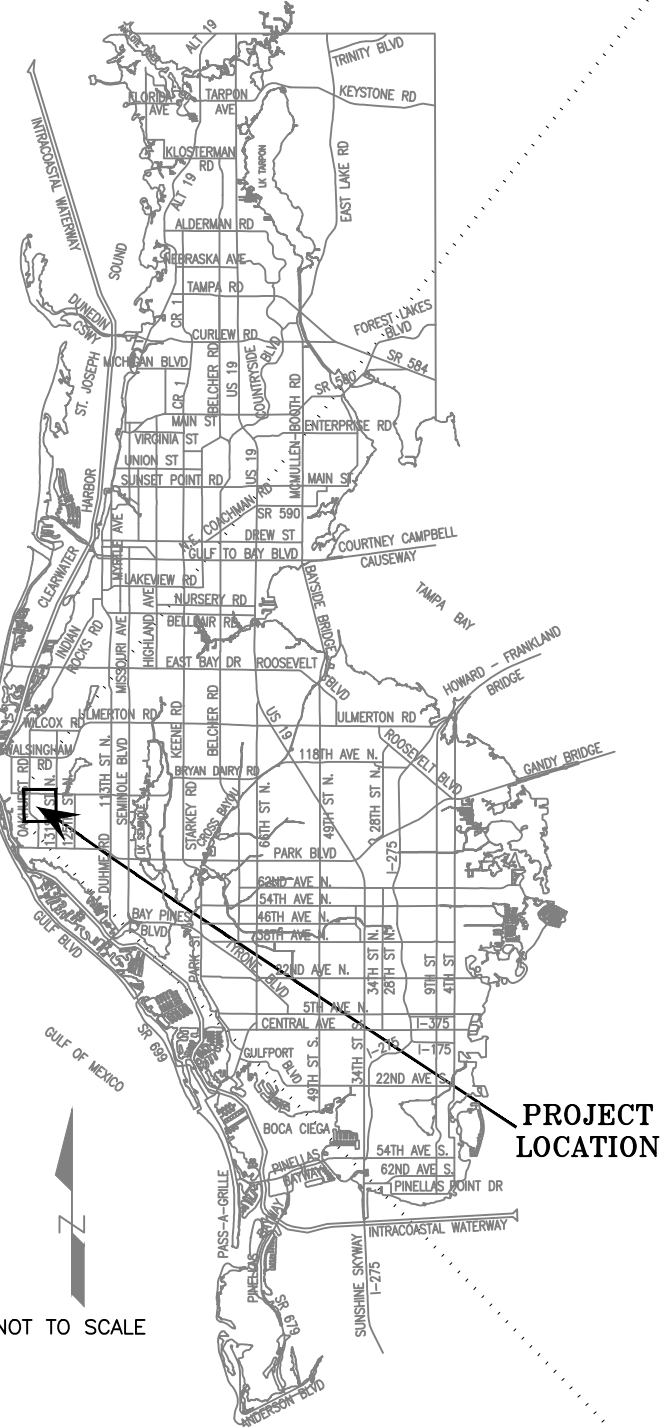

SECTION(S) 20 , TOWNSHIP 30 SOUTH, RANGE 15 EAST

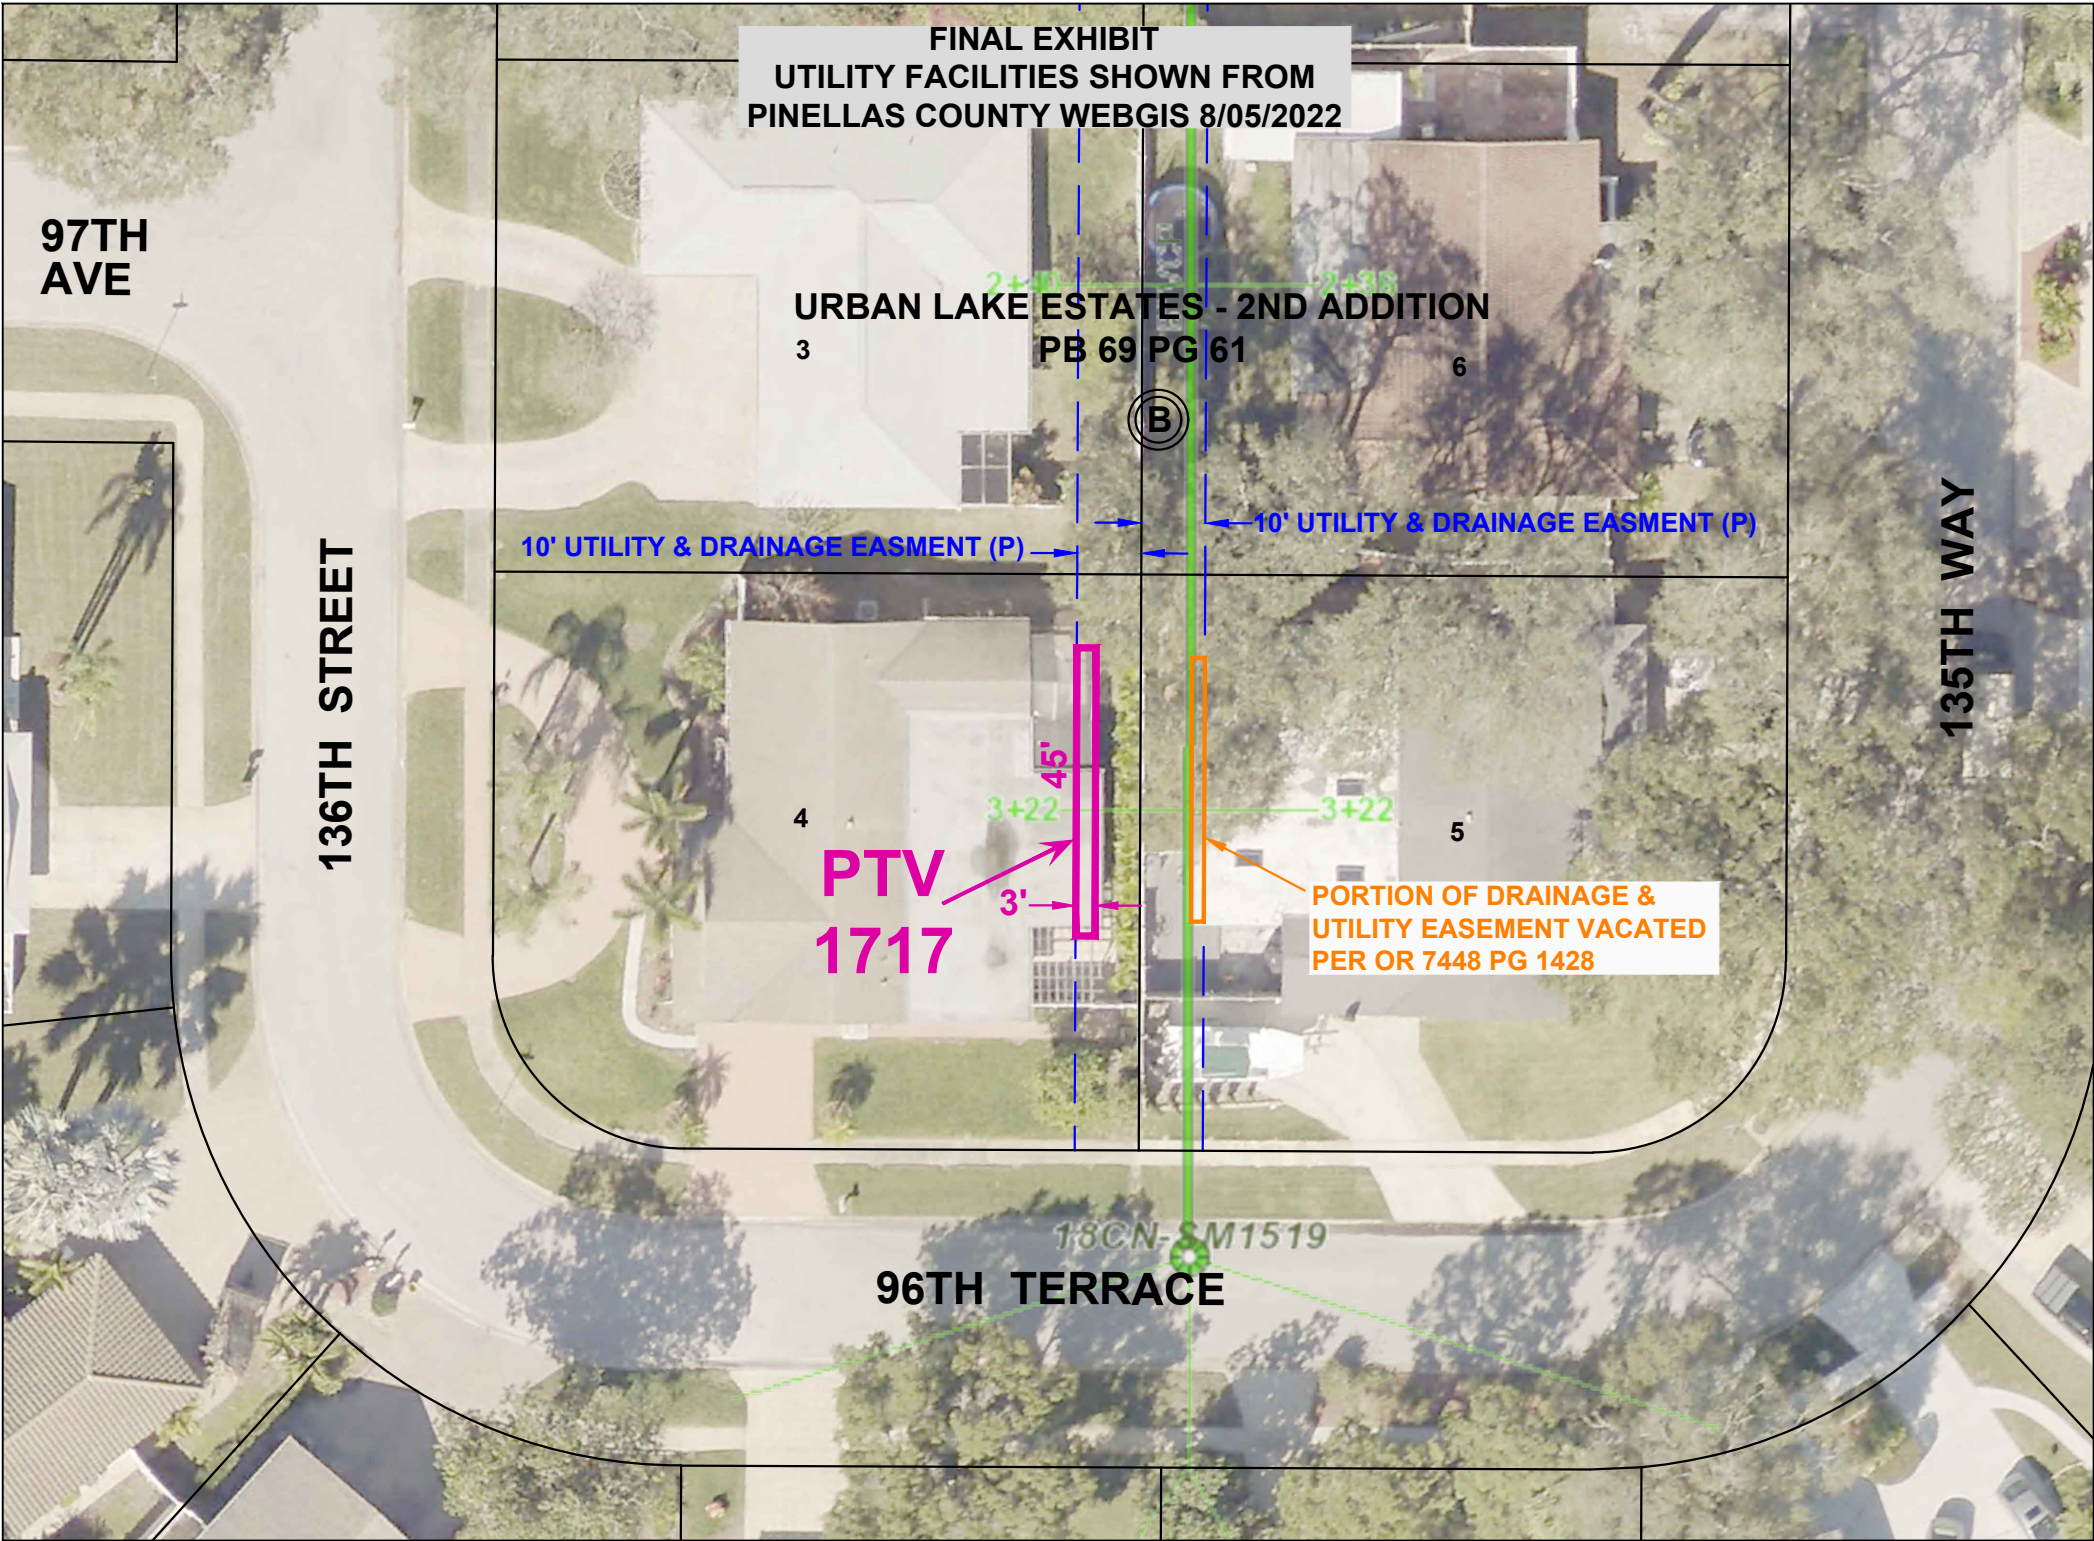

SCALE IN FEET 1"= 30'

SURVEY SECTION	BY	DATE
SURVEYED	.	.
TECHNICIAN	az	8/22
CHECKED	.	.
SURVEY BOOK NO(S): .		

PINELLAS COUNTY, FLORIDA PUBLIC WORKS	
SURVEY AND MAPPING DIVISION 22211 U.S. HWY, 19 NORTH CLEARWATER, FLORIDA 33765-2328 PHONE (727) 464-8904	



*PTV 1717*  
*ACCELA: PTV-21-00044*  
*DAVIS*  
*9659 136TH STREET*

EXHIBIT  
NOT A SURVEY

501-1717\_PTV\_Final-exhibit

DATE: August 8, 2022
PHOTOGRAPHY DATE: 1/2021
SURVEY FILE NO.: 501-1717
SHEET 01 OF 01