From the Northwest corner of the South 330 feet of the Northwest 1/4 of the Northeast 1/4 of Section 4, Township 30 South, Range 16 East as the POINT OF BEGINNING, thence S.89'31'33"E. along the North line of said South 330 feet, 15.00 feet; thence S.00°55'34"E. along a line 15.00 feet East of and parallel with the West line of the Northwest 1/4 of the Northeast 1/4 of Section 4, 330.10 feet to a point of intersection with the South line of the Northwest 1/4 of the Northeast 1/4 of said Section 4; thence N.89°31'33"W. along said South line, 15.00 feet to the Southwest corner of the Northwest 1/4 of the Northeast 1/4 of said Section 4; thence N.89'31'27"W. along the South line of the Northeast 1/4 of the Northwest 1/4 of said Section 4, 15.00 feet; thence N.00°55'34"W. along a line 15.00 feet West of and parallel with the East line of the Northeast 1/4 of the Northwest 1/4 of said Section 4, 330.10 feet to a point of intersection with the North line of the South 330 feet of the Northeast 1/4 of the Northwest 1/4 of said Section 4; thence S.89°31'27"E. along said North line, 15.00 feet to the POINT OF BEGINNING.

Containing 9,903 square feet, or 0.227 acres, more or less.

Pinellas County, Florida

NOTES

- Basis of Bearings: S.89°31'33""E. along the North line of the North 330 feet of the Northwest 1/4 of the Northeast 1/4 of Section 4, Township 30 South, Range 16 East (assumed).
- NOT A BOUNDARY SURVEY. 2.
- This sketch is a graphic illustration for informational purposes only and is not intended to 3. represent a field survey.
- This sketch is made without the benefit of a title report or commitment for title insurance. 4.
- Additions or deletions to survey maps and reports by other than the signing party or parties are 5. prohibited without written consent of the signing party or parties.
- Not valid without the signature and the original raised seal of a Florida Licensed Surveyor and 6. Mapper.

LEGEND

LB Licensed Business LS Land Surveyor

SECTION 4

Busca

PSM LS 6257

P.B. Plat Book PG. Page

PSM Professional Surveyor and Mapper R/W Right-of-way

PREPARED FOR: MOSS AND ASSOCIATES

LEGAL DESCRIPTION TOWNSHIP 30 S.

DATE DESCRIPTION

INITIALS DATE CREW CHIEF athuni DRAWN 10/25/15 Catherine A. Bosco CHECKED CAB 10/28/15 FIELD BOOK October 29, 2015 SCALE 1" = 40'



George F. Young, Inc.

RANGE 16 E.


299 DR. MARTIN LUTHER KING JR. STREET N. ST. PETERSBURG, FLORIDA 33701-3126
PHONE (727) 822-4317 FAX (727) 822-2919
IZENSED BUSINESS LBD21
ARCHITECTURE - ENGINEERING - ENVIRONMENTAL - LANDSCAPE - PLANNING - SURVEYING - LITILITIES
GAINESVILLE - LAKEWOOD RANCH - ORLANDO - PALM BEACH - ST. PETERSBURG - TAMPA

JOB NO. 14002302SS SHEET NO.

0F

I:\PROJECT\SUR\14002302SS\DWG\14002302SS00SK.DW

LOGIN: ī

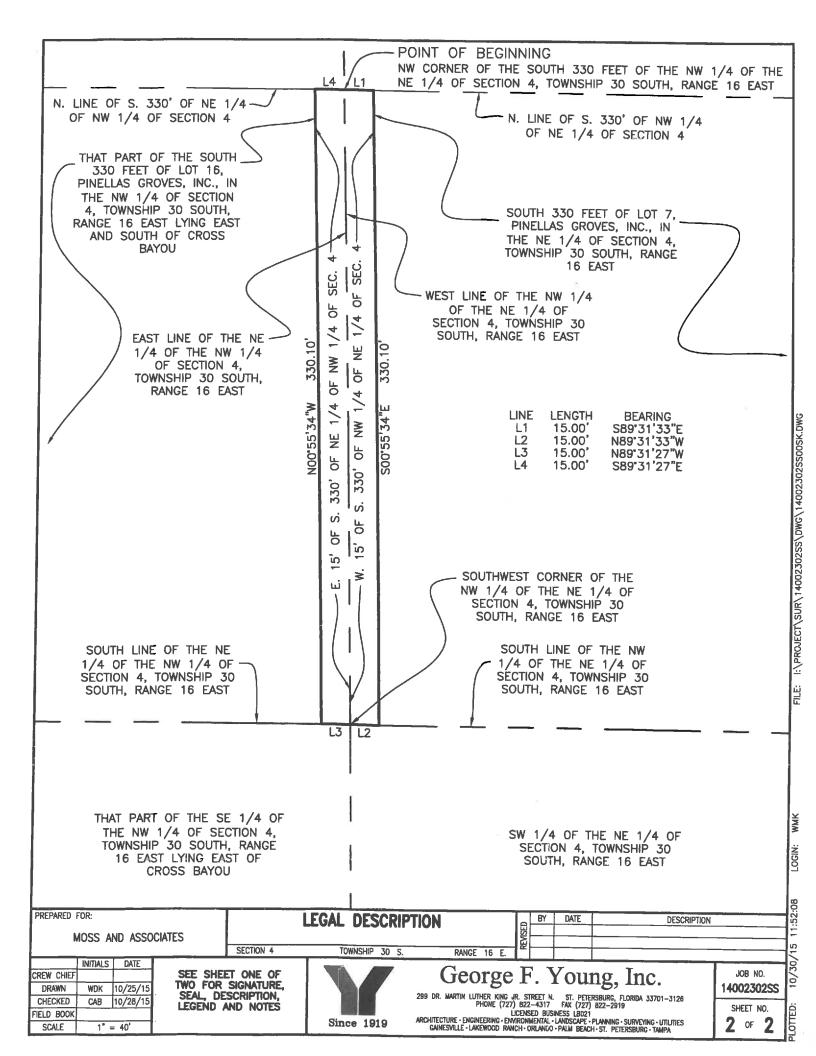

LEGAL DESCRIPTION

A portion of the West 15 feet of the South 330 feet of the Northwest 1/4 of the Northeast 1/4 of Section 4, Township 30 South, Range 16 East,

together with a portion of the East 15 feet of the South 330 feet of the Northeast 1/4 of the Northwest 1/4 of Section 4, Township 30 South, Range 16 East,

together with a portion of the Southwest 1/4 of the Northeast 1/4 of Section 4, Township 30 South, Range 16 East, Pinellas County, Florida,

together with a portion of that part of the Southeast 1/4 of the Northwest 1/4 of Section 4, Township 30 South, Range 16 East, Pinellas County, Florida, lying East of Cross Bayou Canal,

together with a portion of the South 330 feet of Lot 7, PINELLAS GROVES, INC., in the Northeast 1/4 of Section 4, Township 30 South, Range 16 East, Pinellas County, Florida, being the South 330 feet of the West 1/2 of the Northwest 1/4 of the Northeast 1/4 of said Section, less the West 15 feet, according to the plat thereof recorded in Plat Book 1, Page 55, Public Records of Pinellas County, Florida,

together with a portion of that part of the South 330 feet of Lot 16 lying East and South of Cross Bayou, of said PINELLAS GROVES, INC., in the Northwest 1/4 of Section 4, Township 30 South, Range 16 East, Pinellas County, Florida,

more particularly described as follows:

From the Northwest corner of the South 330 feet of the Northwest 1/4 of the Northeast 1/4 of Section 4, Township 30 South, Range 16 East as the POINT OF BEGINNING, thence S.89°31′33″E. along the North line of said South 330 feet, 17.10 feet; thence S.00°05'56"W., 126.08 feet; thence WEST, 2.00 feet; thence S.00°05'56"W., 22.00 feet; thence EAST, 2.00 feet; thence S.00°05'56"W., 31.00 feet; thence WEST, 2.00 feet; thence S.00°05'56"W., 22.00 feet; thence EAST, 2.00 feet; thence S.00'05'56"W., 128.93 feet to a point of intersection with the South line of the Northwest 1/4 of the Northeast 1/4 of said Section 4; thence continue S.00°05'56"W., 43.78 feet; thence S.29°49'14"E., 37.04 feet; thence N.89°41'36"W., 28.64 feet; thence N.00°18'24"E., 30.00 feet; thence N.89'41'36"W., 29.94 feet; thence N.00°05'56"E., 45.93 feet to a point of intersection with the South line of the Northeast 1/4 of the Northwest 1/4 of said Section 4; thence continue N.00'05'56"E., 330.01 feet to a point of intersection with the North line of the South 330 feet of the Northeast 1/4 of the Northwest 1/4 of said Section 4; thence S.89'31'27"E. along said North line, 22.90 feet to the POINT OF BEGINNING.

Containing 15,547 square feet, or 0.357 acres, more or less.

Pinellas County, Florida

NOTES

- Basis of Bearings: S.89 31 33 "E. along the North line of the North 330 feet of the Northwest 1/4 of the 1. Northeast 1/4 of Section 4, Township 30 South, Range 16 East (assumed).
- NOT A BOUNDARY SURVEY. 2.
- This sketch is a graphic illustration for informational purposes only and is not intended to represent a field 3. survey.
- This sketch is made without the benefit of a title report or commitment for title insurance. 4.
- Additions or deletions to survey maps and reports by other than the signing party or parties are prohibited 5. without written consent of the signing party or parties.
- Not valid without the signature and the original raised seal of a Florida Licensed Surveyor and Mapper. 6.

LEGEND

Licensed Business Land Surveyor		Plat Book Page	PSM R/W	Professional Surveyor and Mapper
 cana carrojor	1 0.	ruge	R/W	Right-of-way

PREPARED FOR: LEGAL DESCRIPTION DATE DESCRIPTION MOSS AND ASSOCIATES SECTION 4 TOWNSHIP 30 S. RANGE 16 E.

	INITIALS	DATE	0
CREW CHIEF			11.1 . 10
DRAWN	WDK	10/25/15	atherine A. Sasca
CHECKED	CAB	10/28/15	Catherine A. Bosco PSM LS 6257
FIELD BOOK			October 29, 2015
COALE	477	401	DATE



George F. Young, Inc.

299 DR. MARTIM LUTHER KING JR. STREET N. ST. PETERSBURG, FLORIDA 33701-3126
PHONE (727) 822-4317 FAX (727) 822-2919
LICENSED BUSINESS LB021
ARCHITECTURE • ENGINEERING - LEVATRONMENTAL - LANDSCAPE • PLANNING • SURVEYING • LITILITIES
GAINESVILLE • LAKEWOOD RANCH • ORLANDO • PALM BEACH • ST. PETERSBURG • TAMPA

14002302SS SHEET NO. OF

JOB NO.

